


FINAL PLAN
 GREENVILLE CITY PLANNING COMMISSION
 DATE 1-7-69 BY *J. H. Bates*
 SECRETARY OF COMMISSION

NOTE
 THERE IS A 5'-0" DRAINAGE AND
 UTILITY EASEMENT ALONG
 ALL REAR AND SIDE LOT
 LINES.

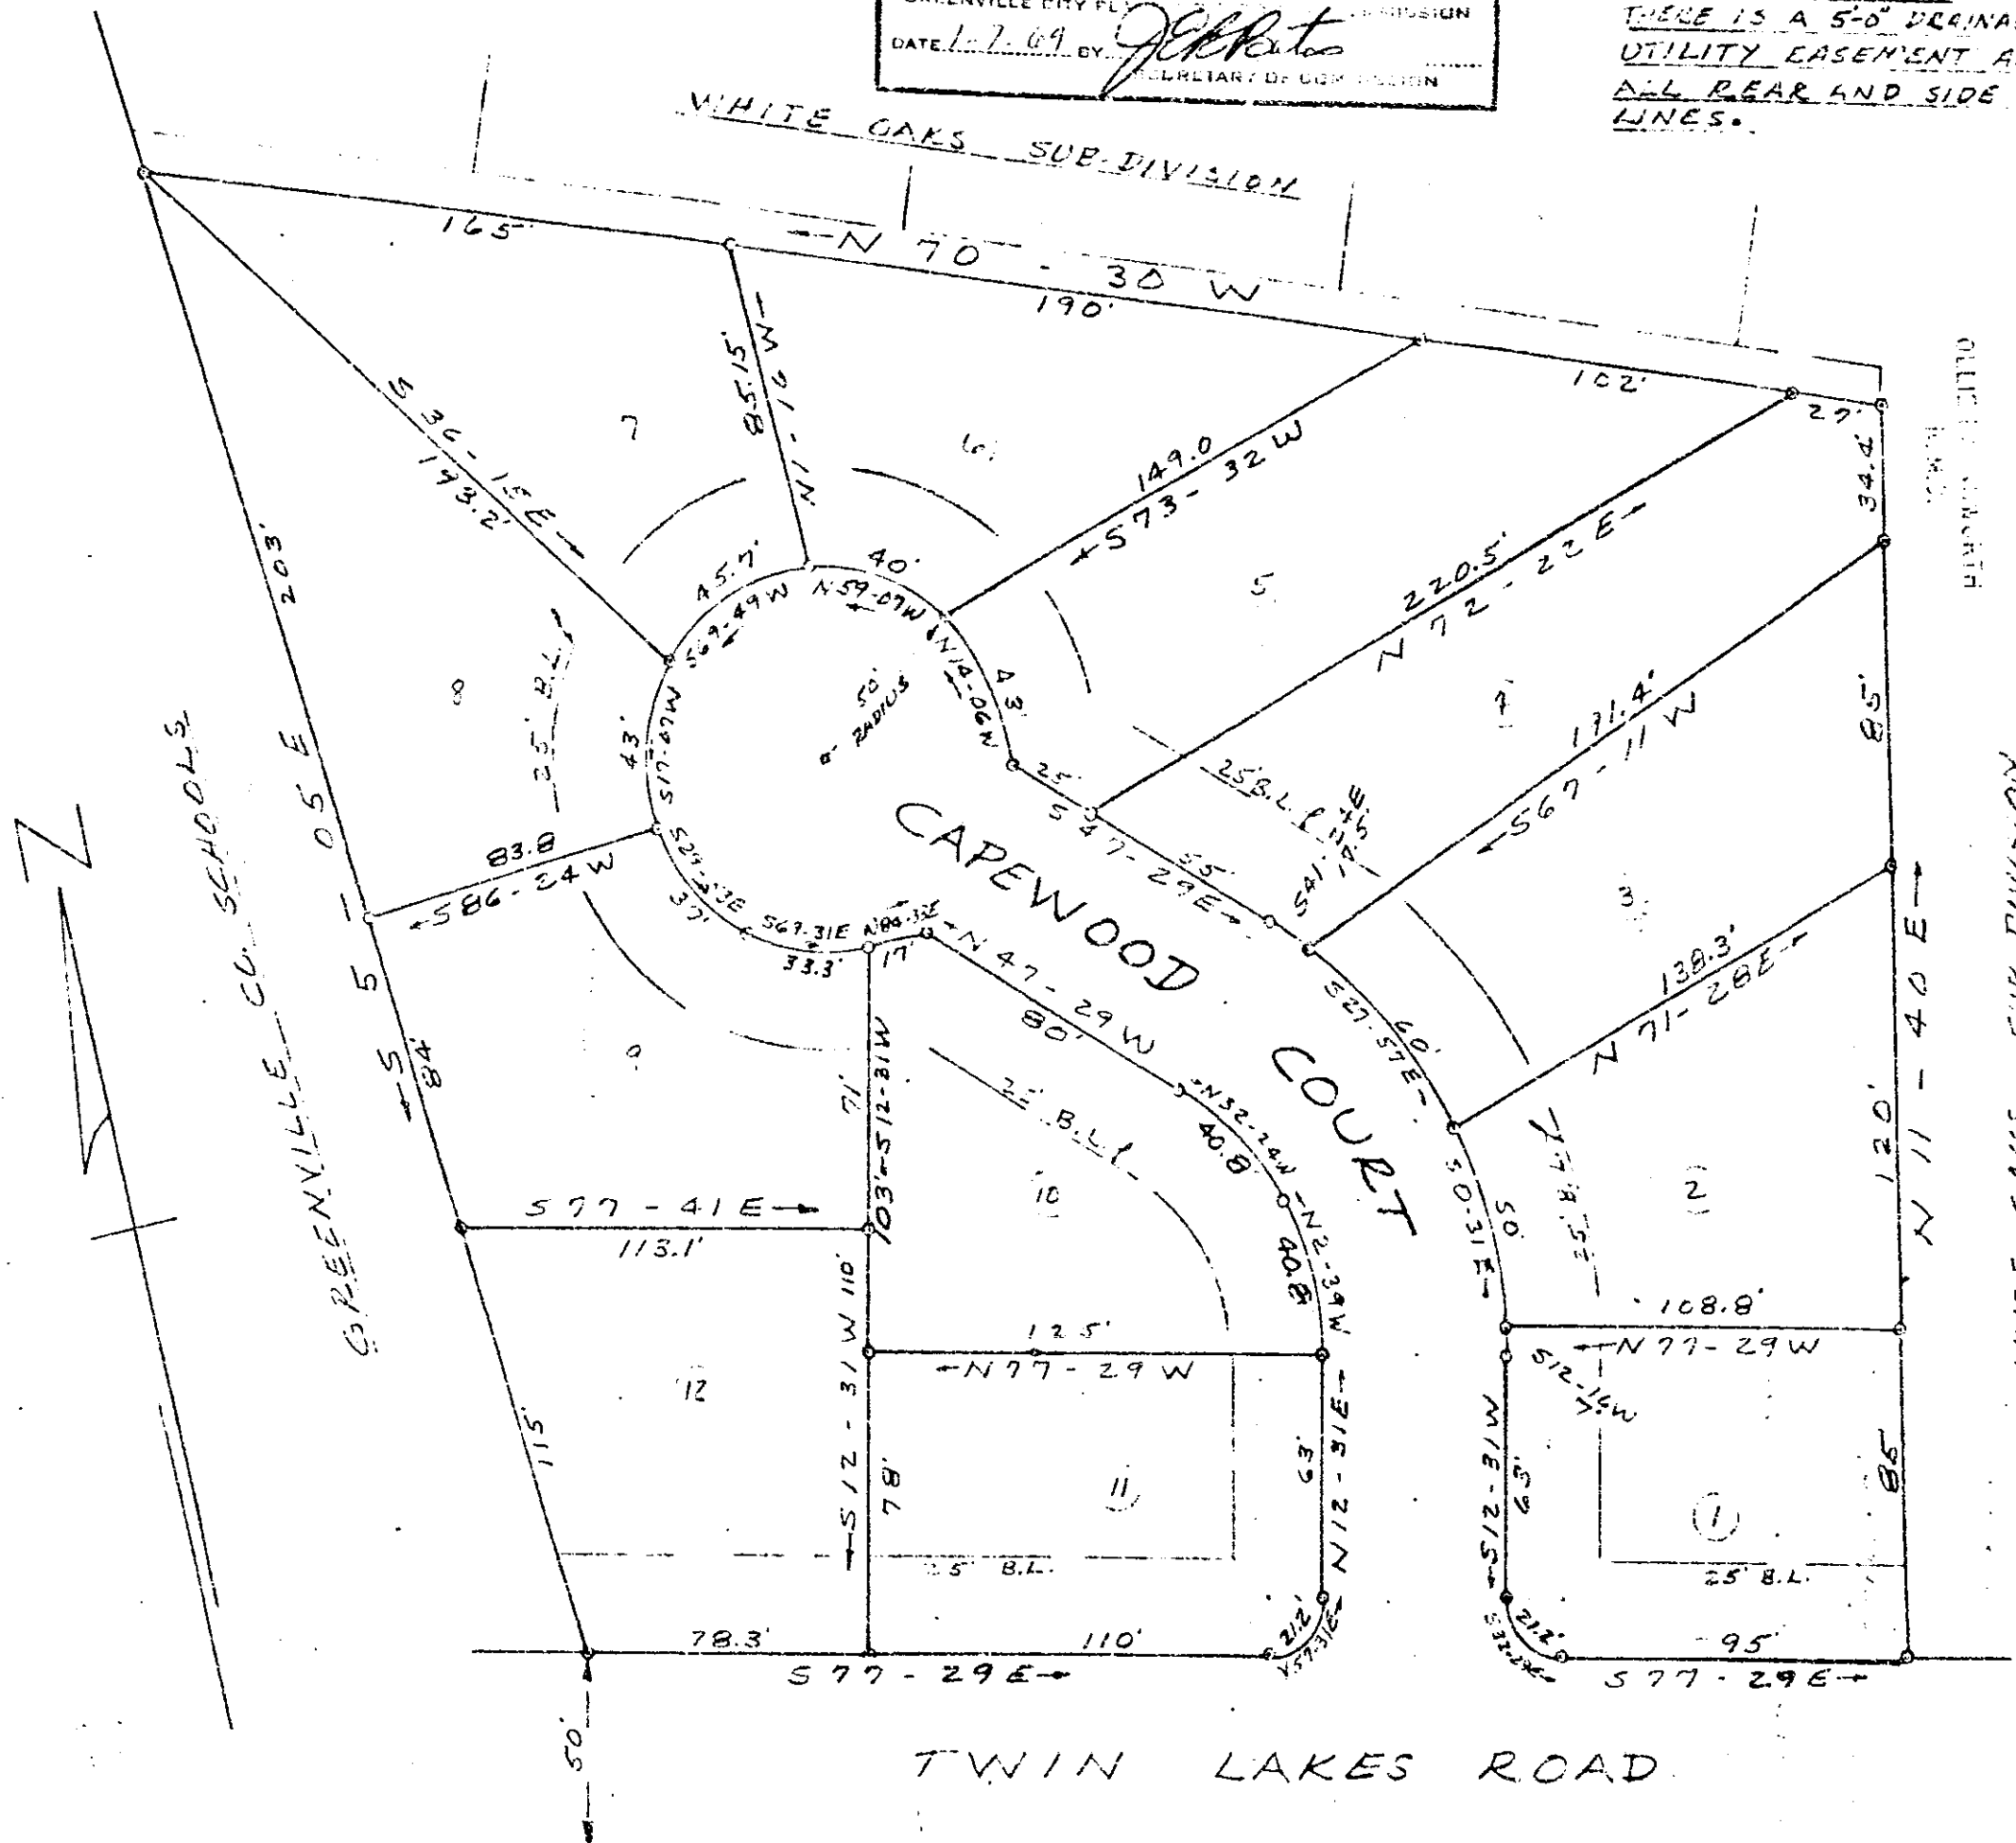

JAN 17 3 22 PM '69

WHITE OAKS SUB-DIVISION

CERTIFICATE OF SURVEY
 THIS IS TO CERTIFY THAT THIS
 IS AN ACCURATE MAP OF AN
 ACTUAL SURVEY MADE BY THE
 UNDERSIGNED.

CAMPBELL & CLARKSON,
 SURVEYORS INC.
H.C. Clarkson
 R.S. N. 3569

FINAL PLAT
PROPERTY OF
MARTIN & CHARPING
GREENVILLE, S.C.

1.00
 4A - 7
 17032

DEC. 3, 1968 SCALE 1"=50'

CERTIFICATE OF OWNERSHIP
 THIS IS TO CERTIFY THAT WE ARE THE OWNERS OF
 THIS PROPERTY SHOWN ON THIS PLAT AND DO
 APPROVE OF THE SUBDIVISION THEREOF AS SHOWN.

SIGNED: *H. J. Martin* *Joe O. Charping*

#17032 Filed This 17 day of Jan. 1969
 And Recorded in Vol. 4A Page 7 at 3:22 PM
Ollie Farnsworth
 Register Mesne Conveyance Greenville County, S. C.

250-1