
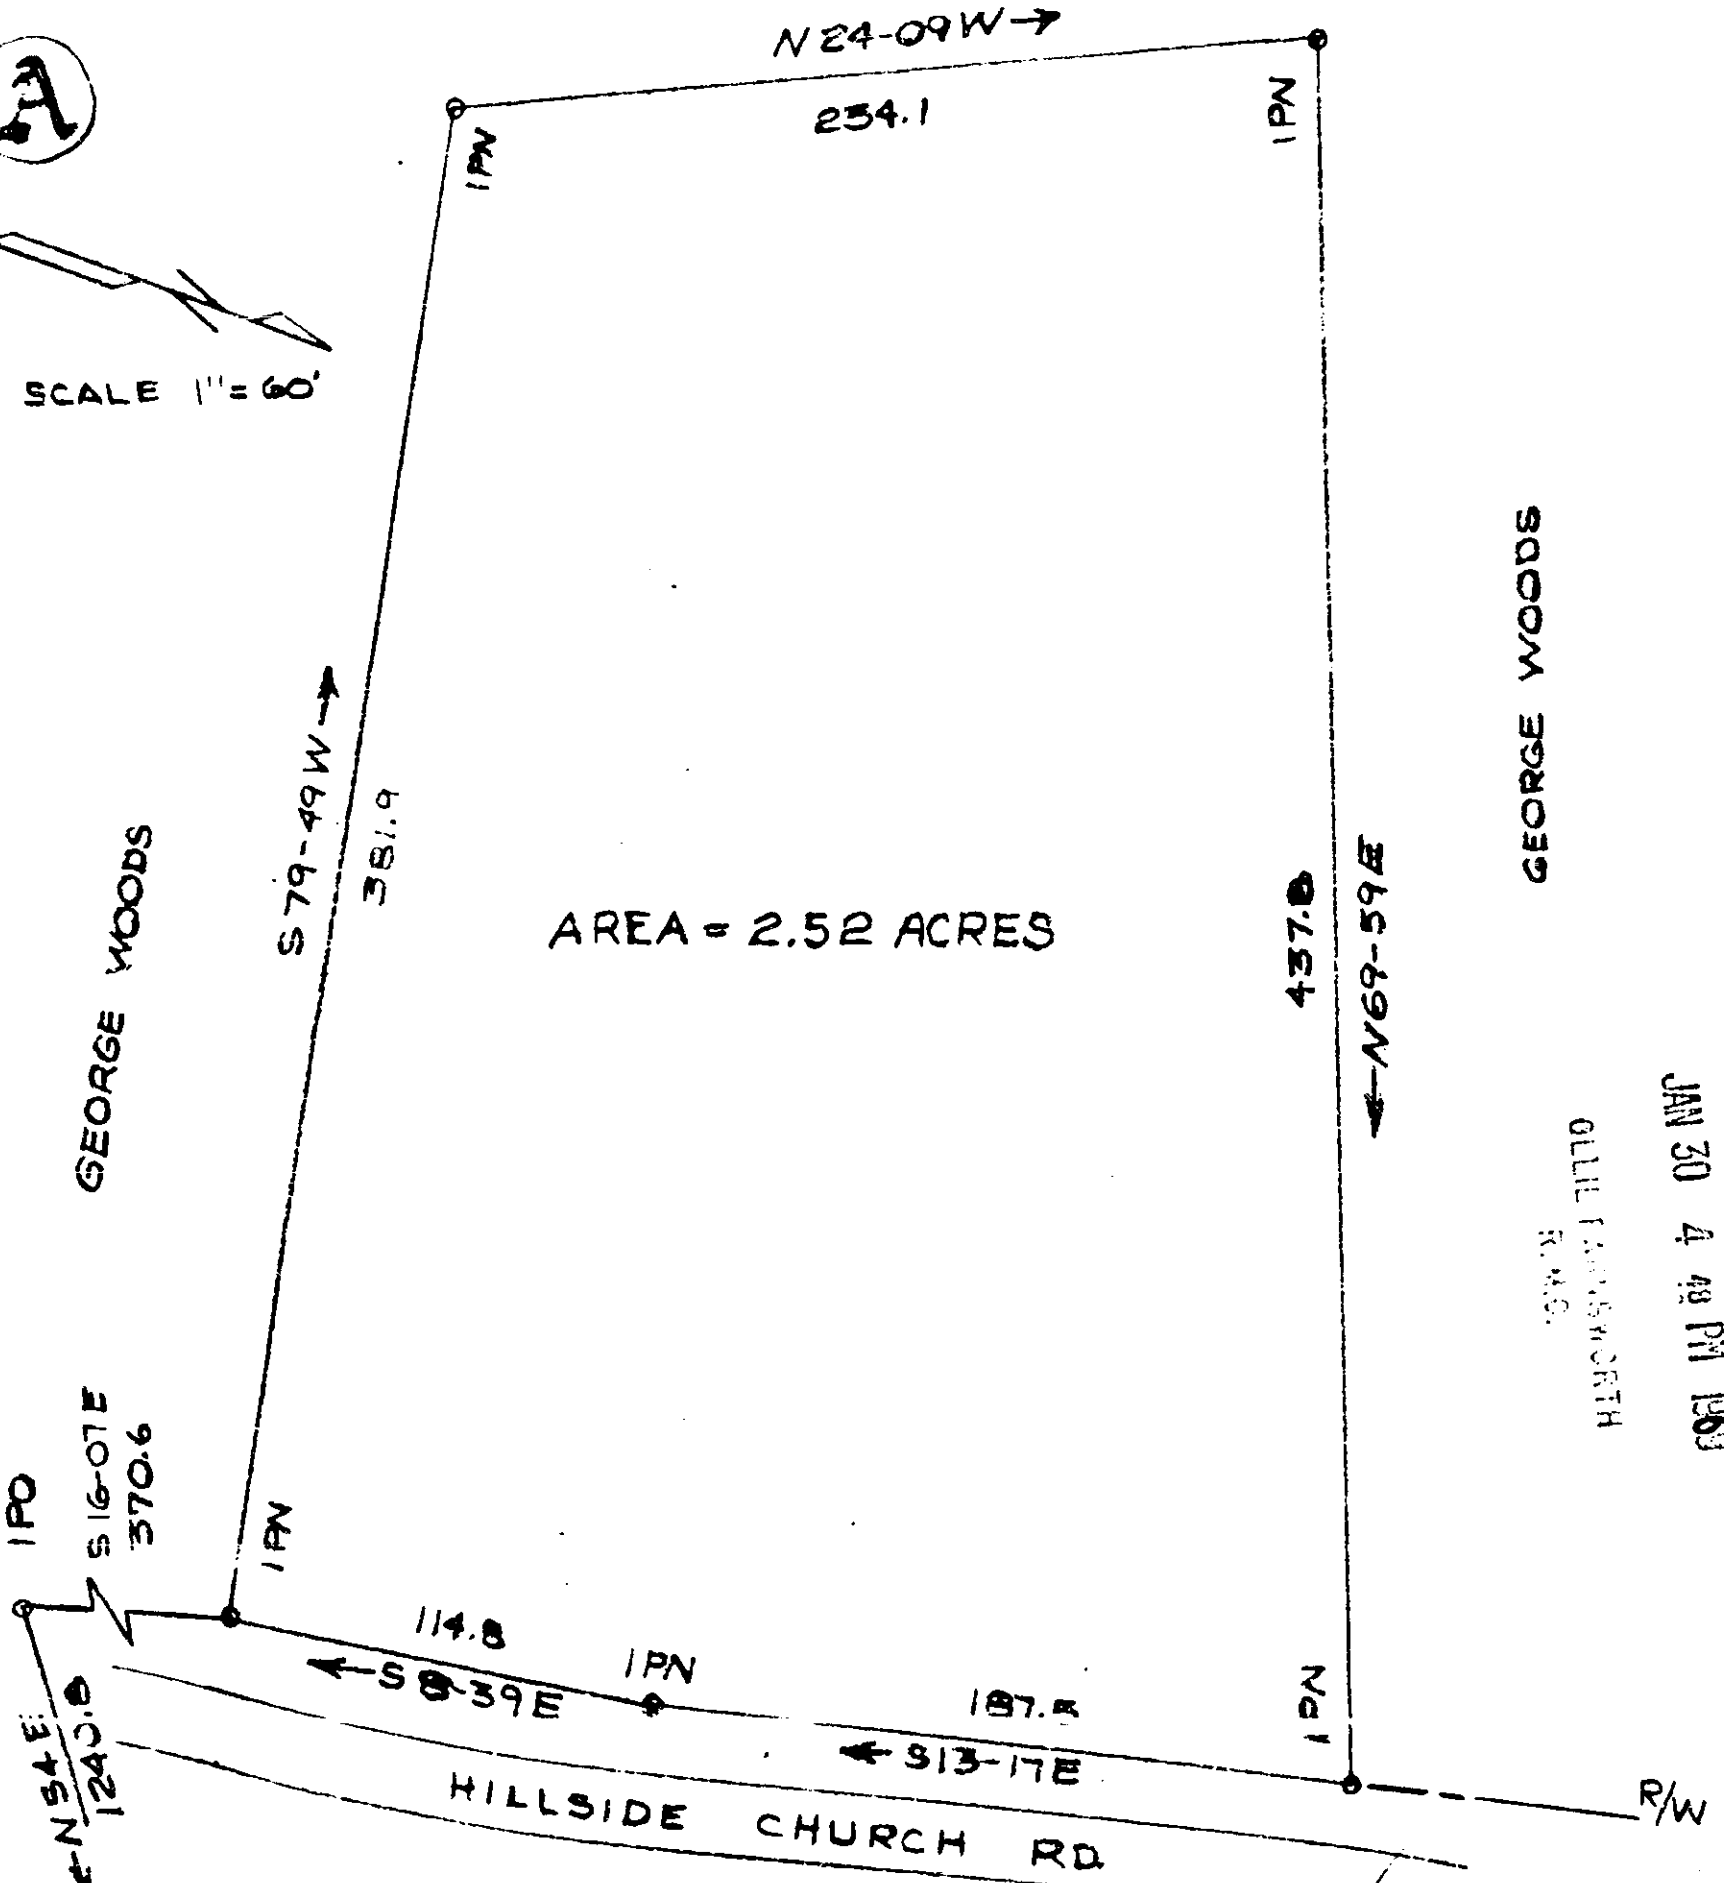


#18055 Filed This 30 day of Jan. 1968
 And Recorded in Volume 4A Page 277 at 4:48 P.M.
 Ollie Farnsworth
 Register Meigs County, Greenville County, S. C.

(A)

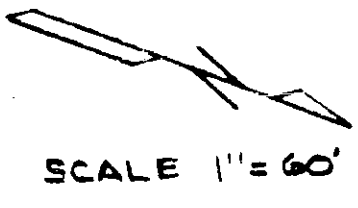

GEORGE WOODS

OLLIE FARNSWORTH
 R. 48.

JAN 30 4 48 PM 1968

GREENVILLE, S. C.

--- JOHN E. AND LORETTA S. WOODS ---

THIS PLAT REPRESENTS A PORTION OF THE GEORGE E. AND MUREL A. WOODS PROPERTY,
 LOCATED NEAR HILLSIDE BAPTIST CHURCH, FAIRVIEW TOWNSHIP, GREENVILLE COUNTY,

— SOUTH CAROLINA —

Surveyed 19th OCTOBER 1968

4A - 29

J. M. Pruvette
 J. A. Pruvette, R. L. S.
 S. C. 2302

18055
 AMERICAN SURVEYING & MAPPING CO.
 Pruvette & Woods
 GREENVILLE, S. C.

