
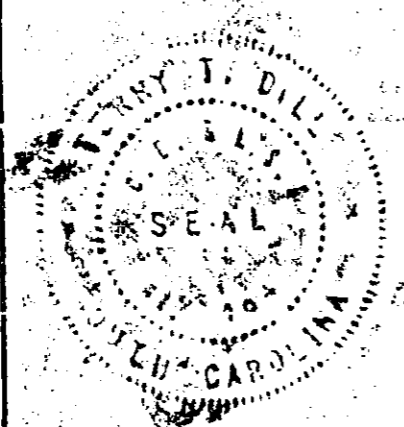


# Plat Book 4A, Page 81 B

F 19880 Filed This 21 day of Feb. 1969  
 And Recorded in Vol. 4A Page 81 at 10:37 A.M.  
 Register Meane Conveyance Greenville County, S. C.

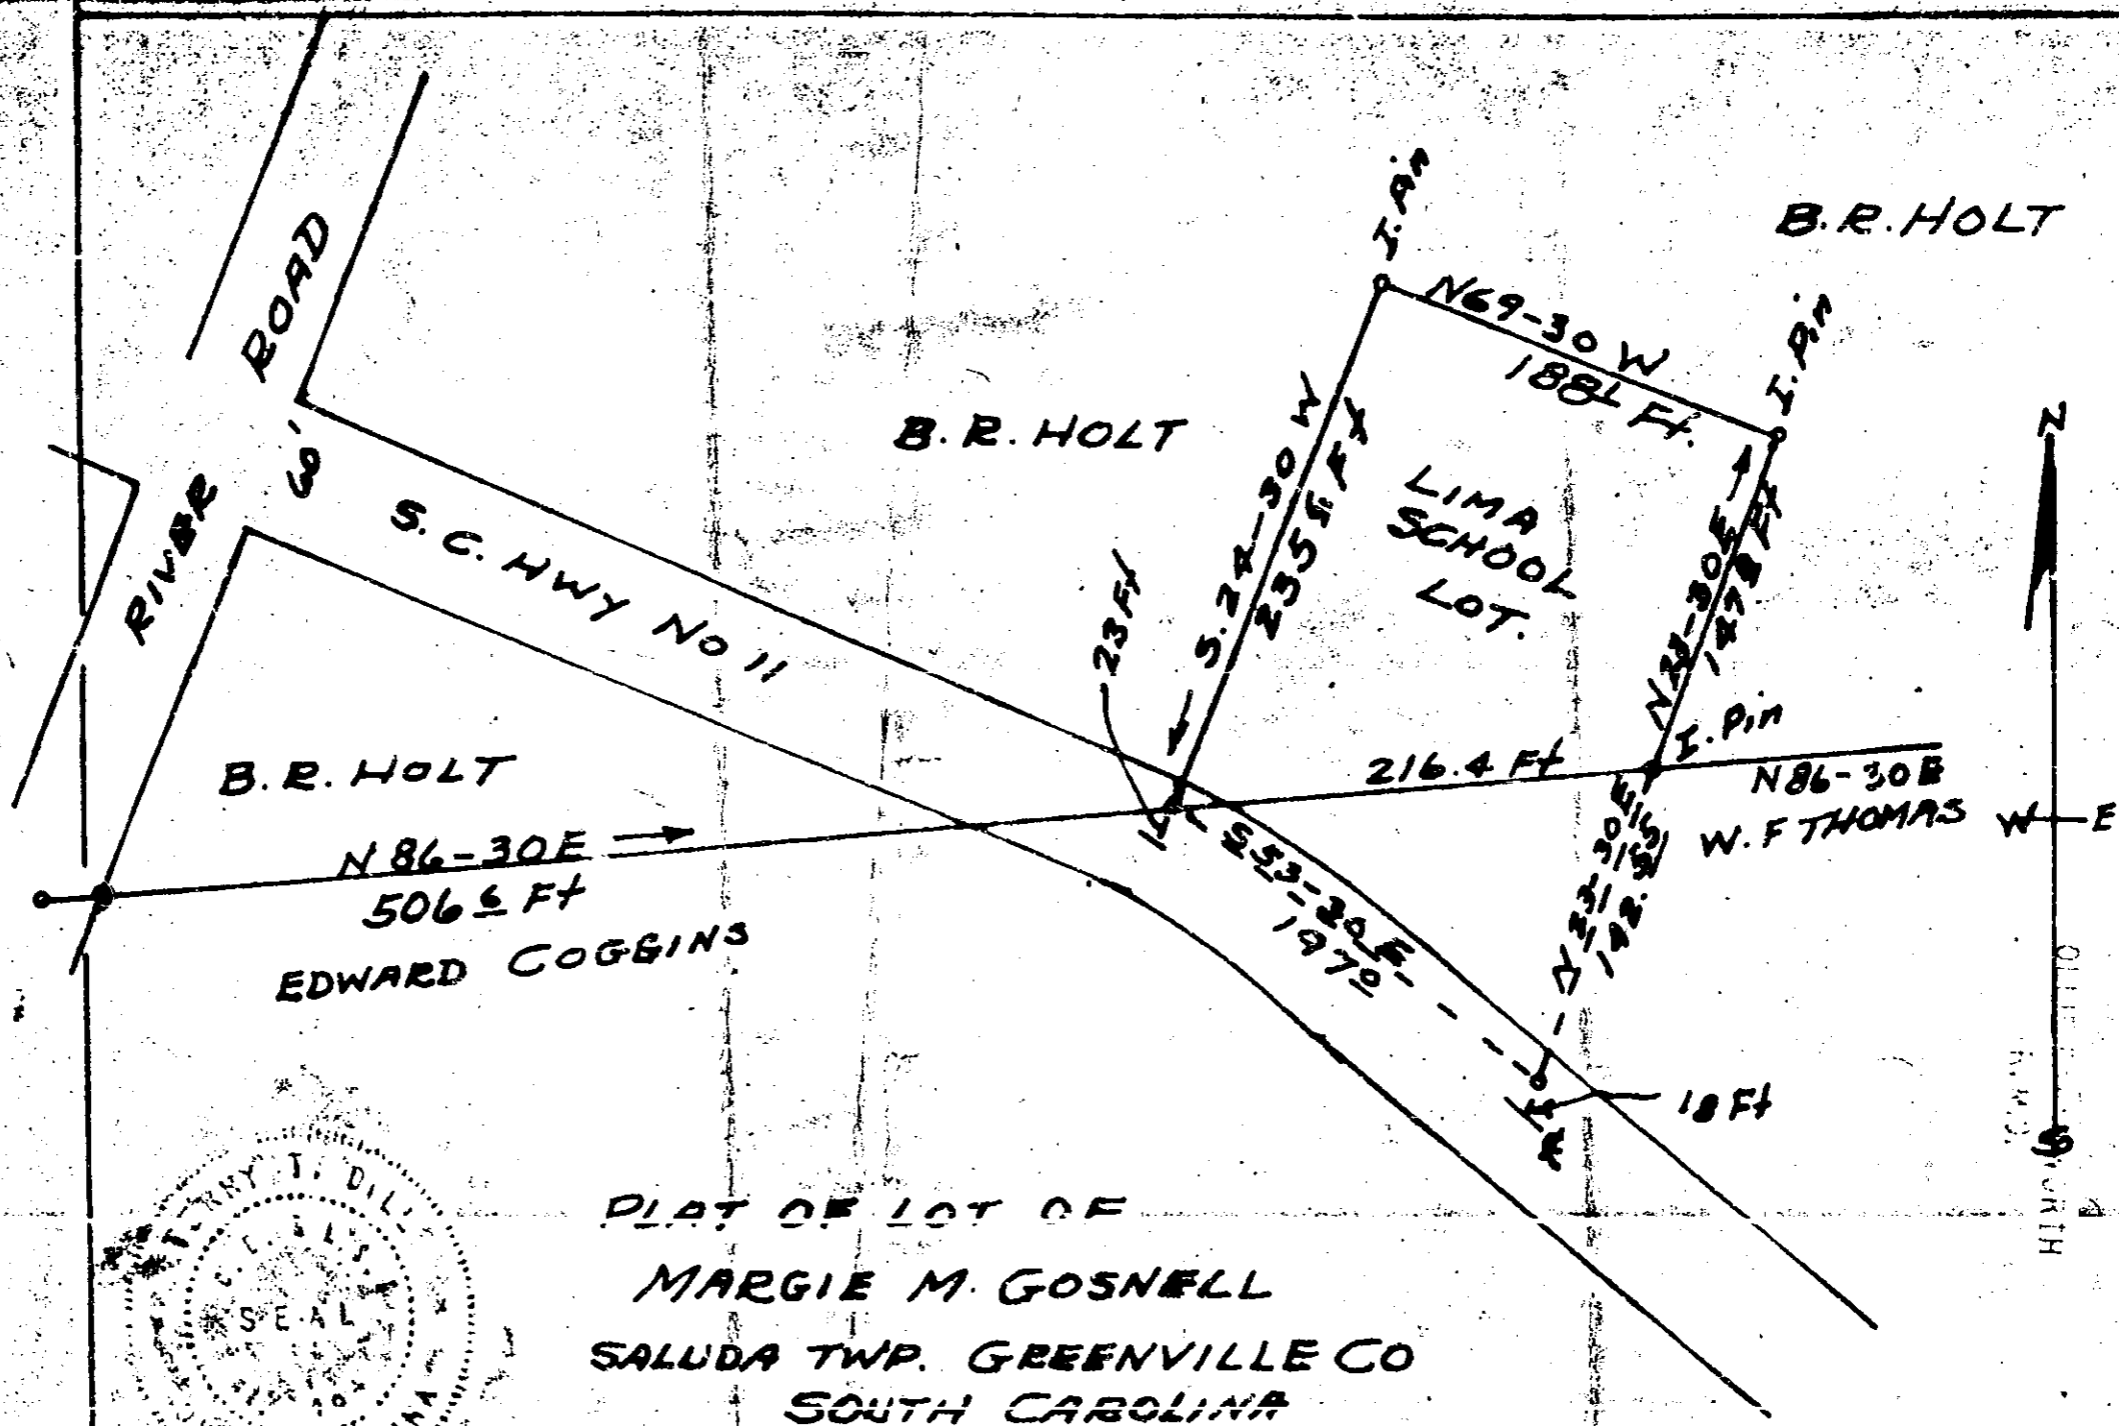

PLAT OF LOT OF  
**MARGIE M. GOSNELL**  
 SALUDA TWP. GREENVILLE CO  
 SOUTH CAROLINA  
 OCT 3, 1967


SURVEY BY  
**Terry T. Dill**  
 Reg. C. E. & L. S. #104

19880

4A-81

506

SCALE 1" = 100 FT

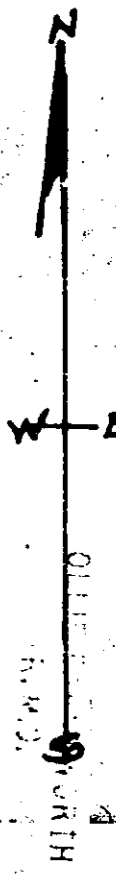

FEB 21 10 37 AM 1969