



#23762 Filed This 4 day of April 1969
And Recorded in Vol. 4A Page 147 at 10:34 A.
Ollie Farnsworth
Register Mesne Conveyance Greenville County, S. C.

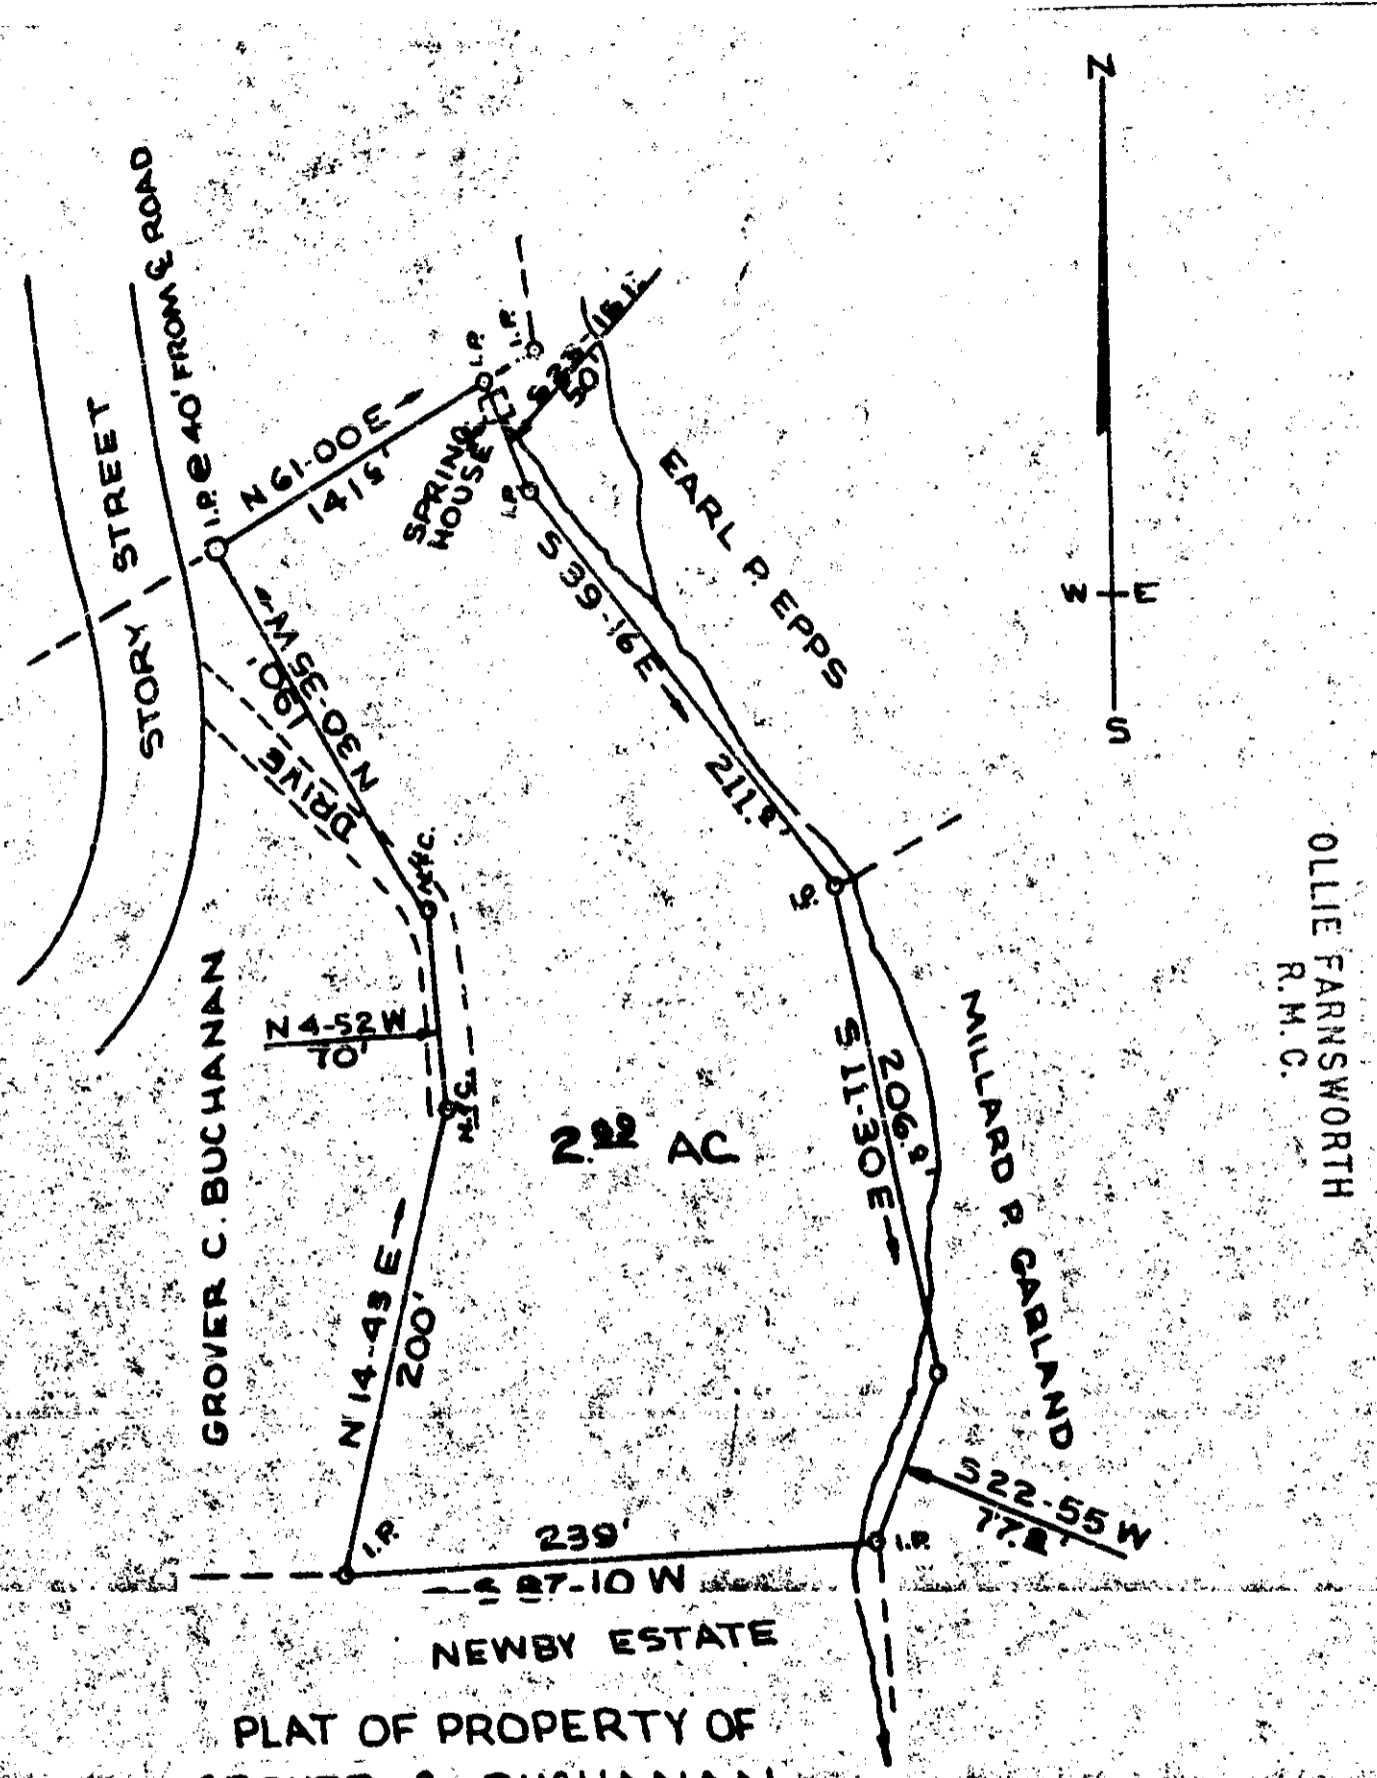

APR 4 10 34 AM '69
OLLIE FARNSWORTH
R.M.C.

NEWBY ESTATE
PLAT OF PROPERTY OF
GROVER C. BUCHANAN
SOLD TO
MILLARD P. GARLAND
LILLIE MAE GARLAND
BATES TWP. GREENVILLE CO.
SOUTH CAROLINA
MARCH 28 1969

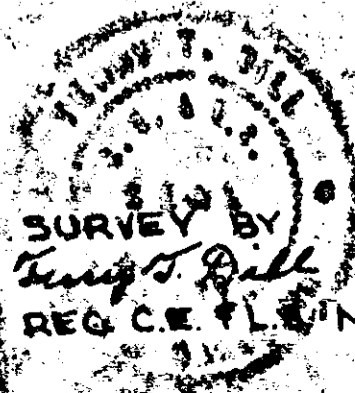

4A-147

23762

SCALE 1" = 100'
W.R.W.

147

500