
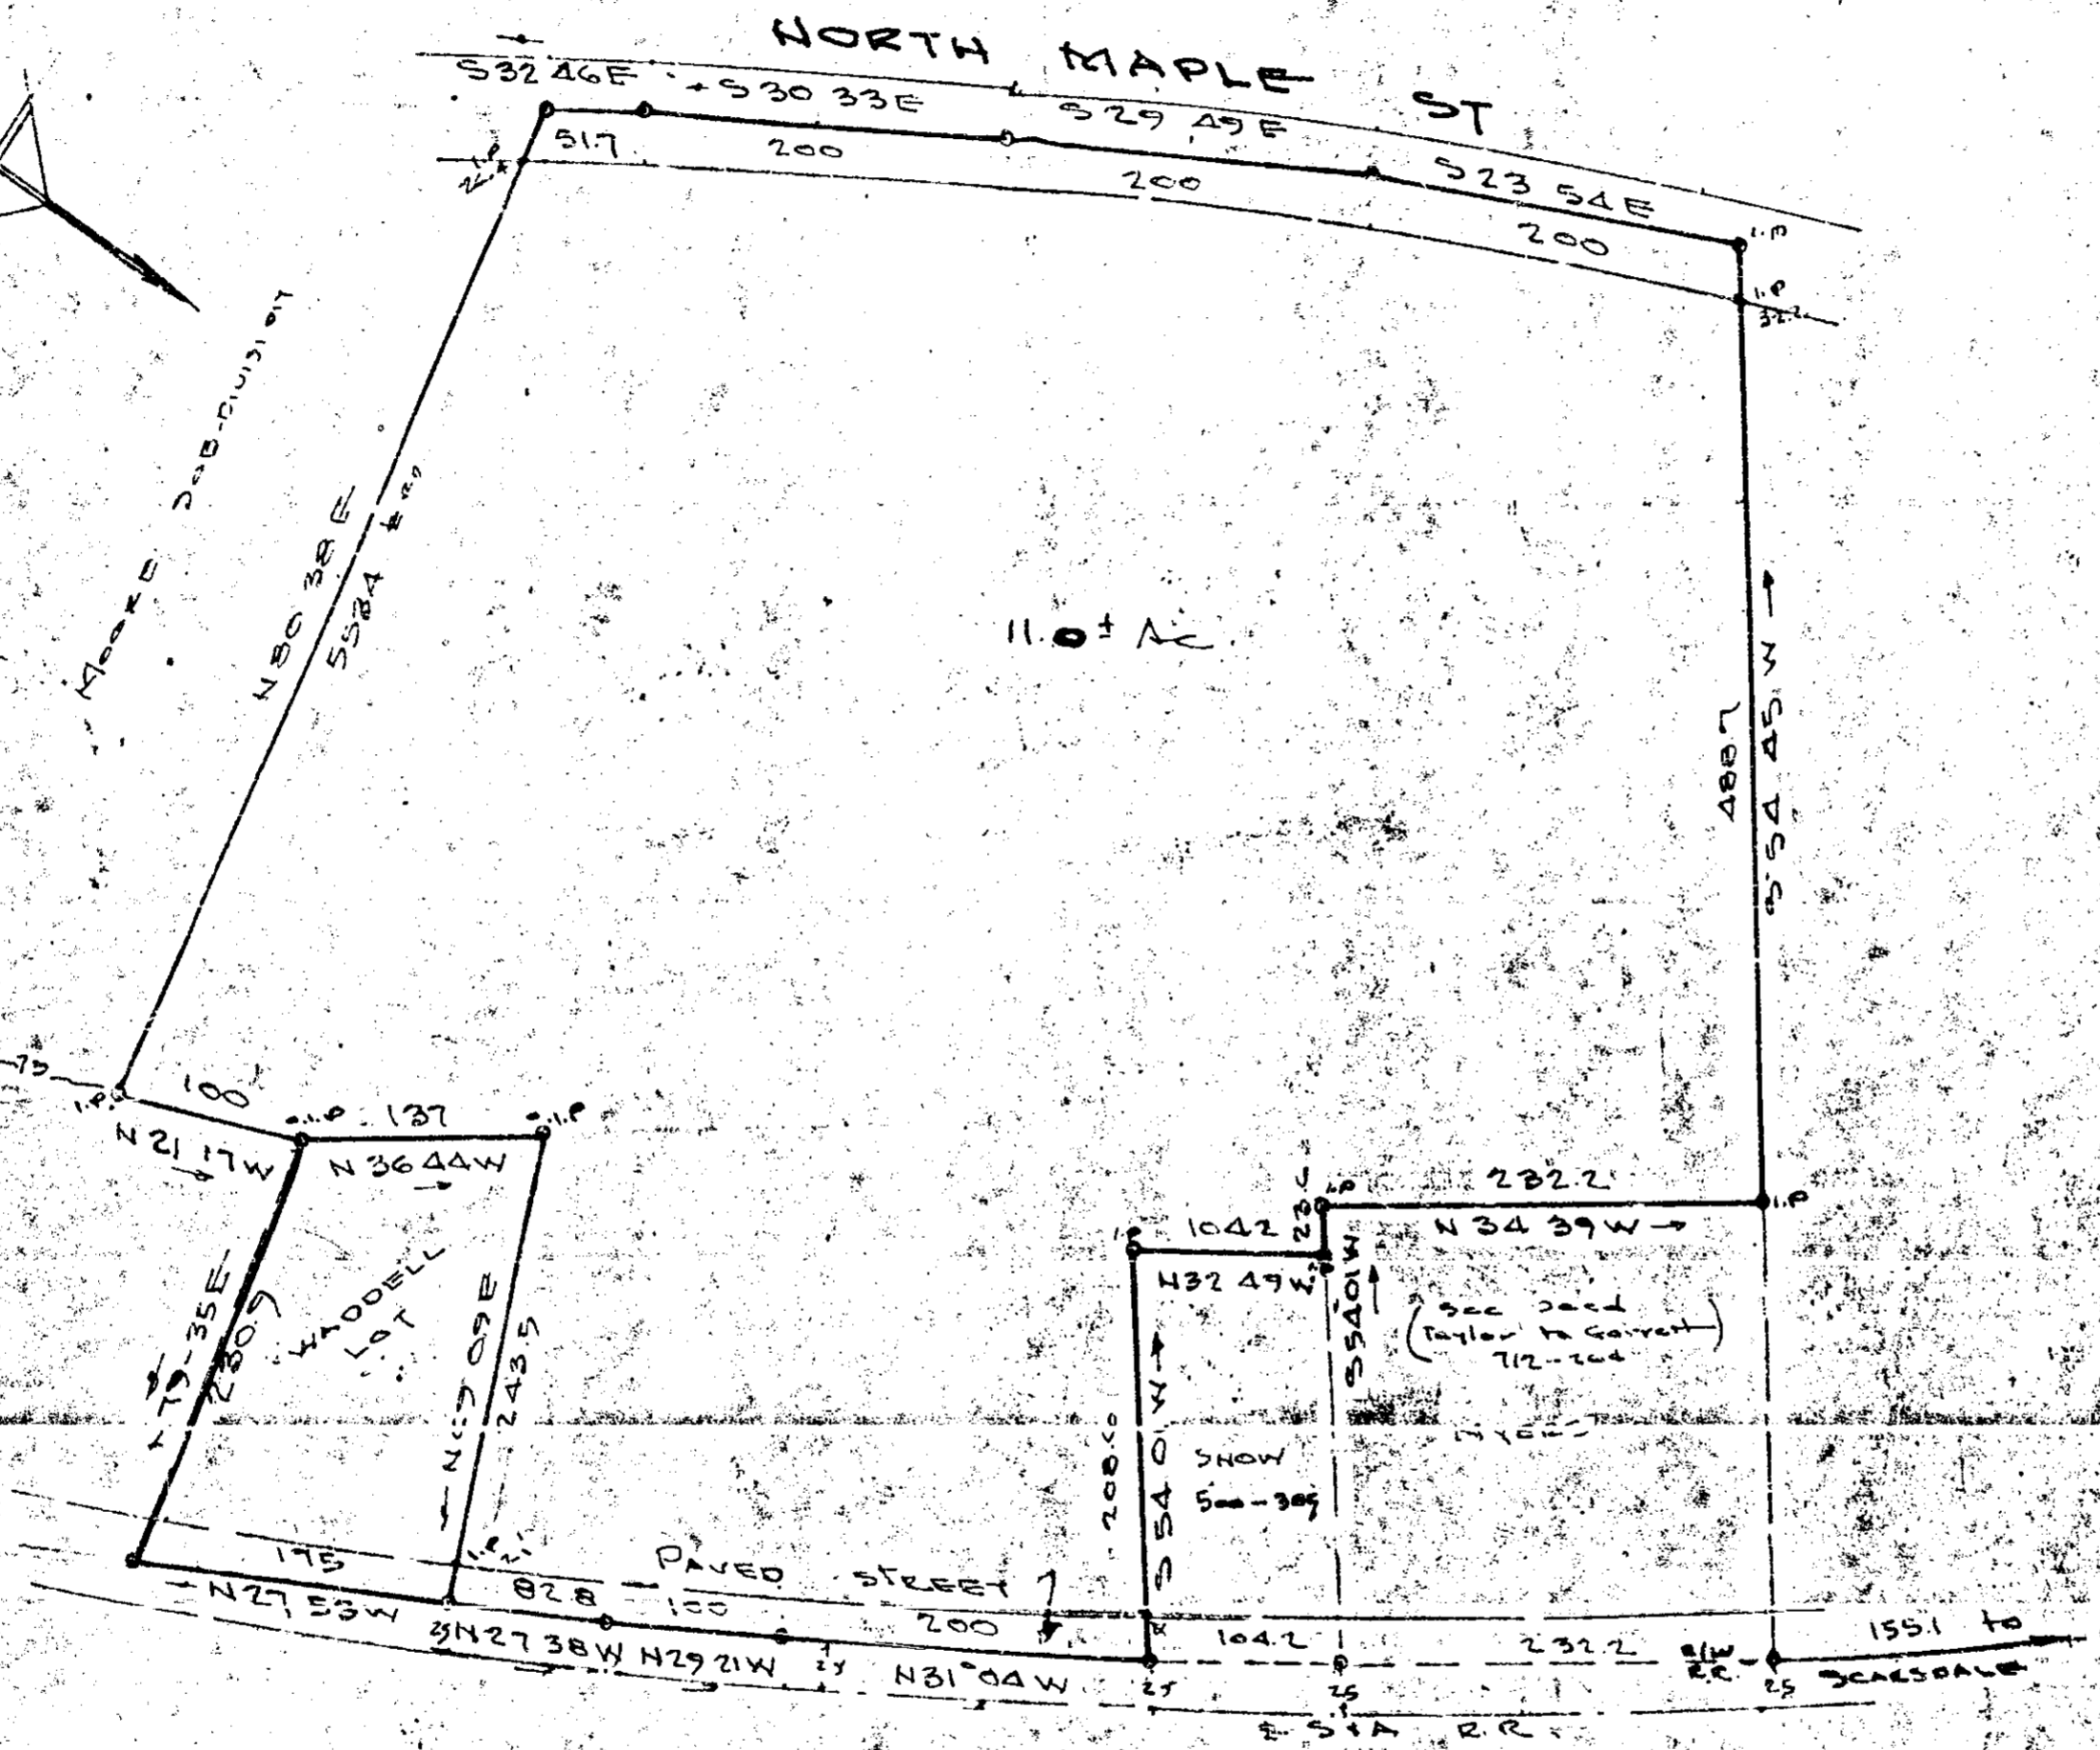


#5137 Filed This 29th day of Aug. 1969
 And Recorded in Vol. 4C Page 13 at 1:10 P.M.
 Ollie Farnsworth
 Register Mesne Conveyance Greenville County, S. C.

NB 179

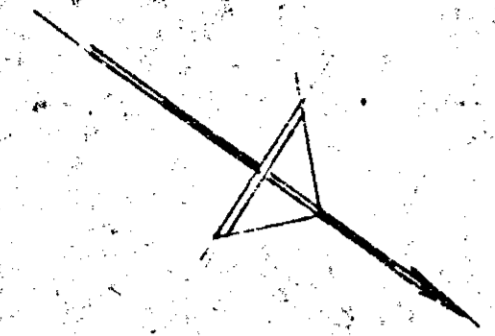

307-1-9

FILED
 GREENVILLE CO. S. C.
 AUG 29 1 10 PM '69
 OLLIE FARNSWORTH
 R.M.C.

5137

4C / 13

1.00

PROPERTY OF
COOPER & GIBBS
REAL ESTATE INC.
 SIMPSONVILLE, SC
 Scale 1"=100' AUG 27, 1969

JONES ENGINEERING SERVICES

