



Block Book Number	Name
W. G. 1.4-1-1	Chanticleer Realty Co.
W. G. 1.4-1-1-1	Greenville County Club
W. G. 1.4-1-39	Paul S. Rossi

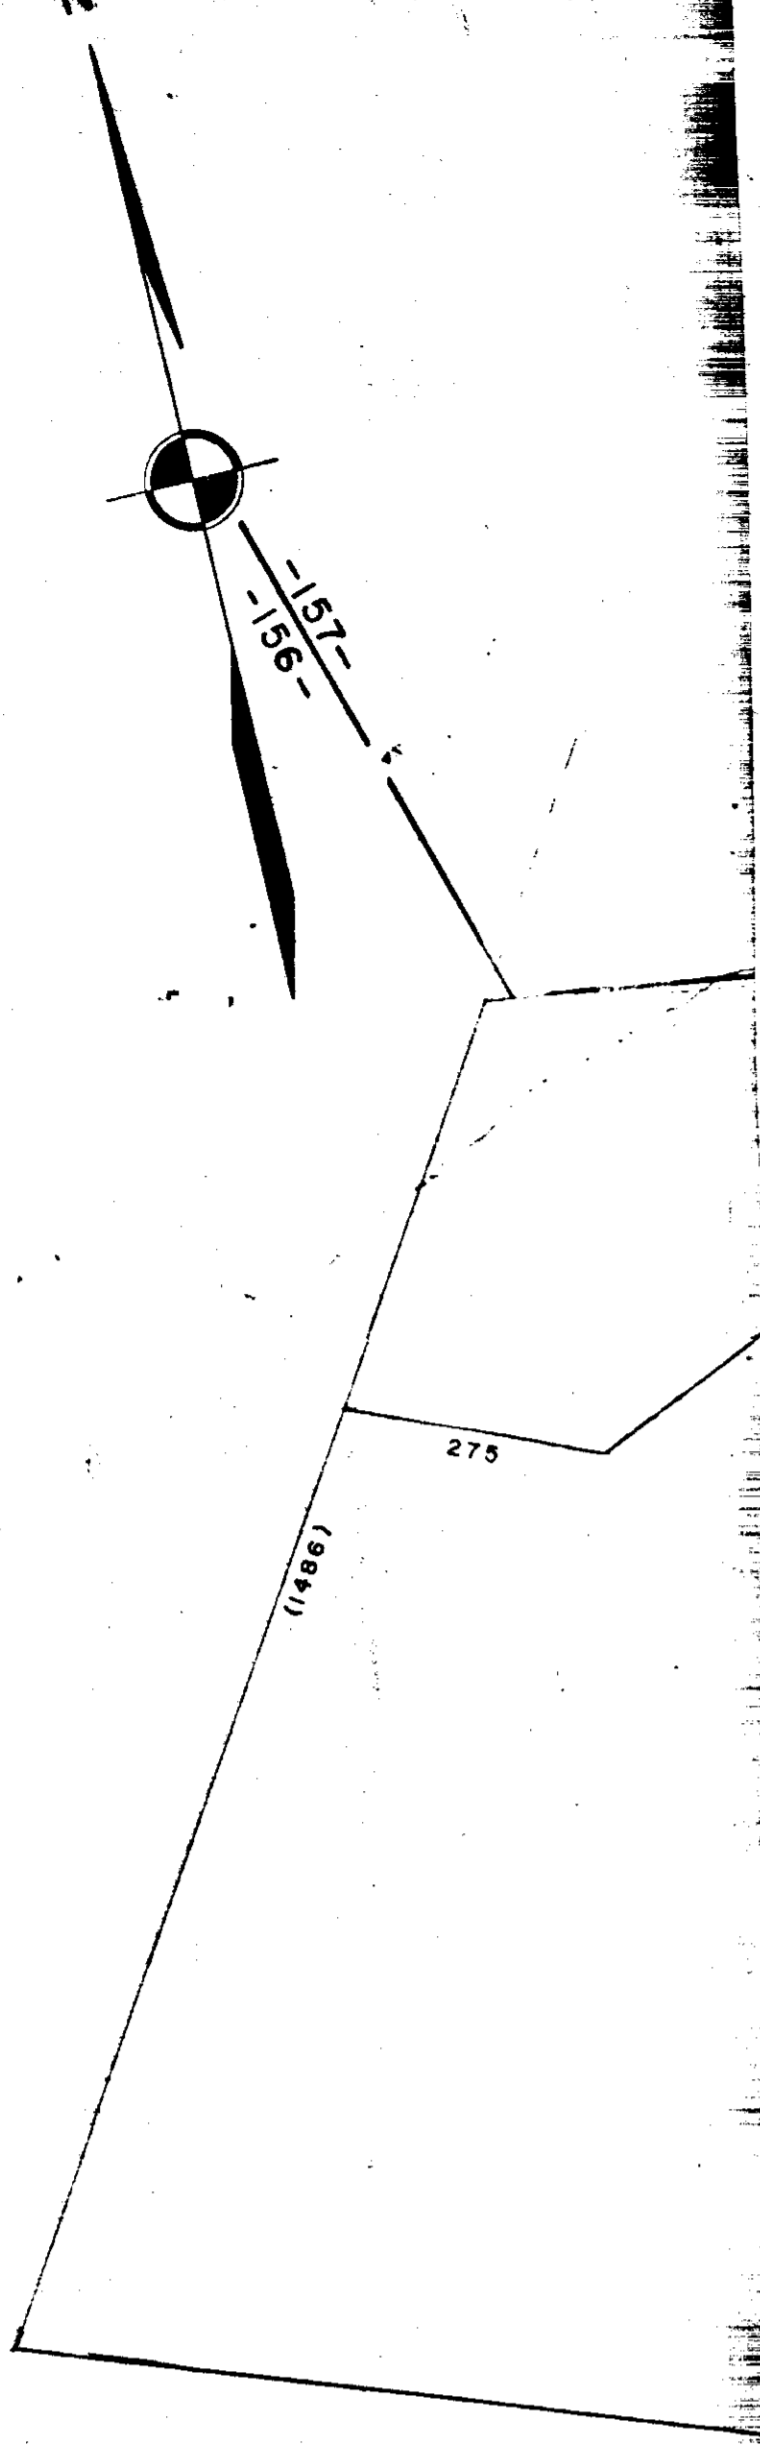


Length of R/W Thru Property	Length of Sewer Thru Property	Manholes
60'	75'	1
2984'	2858'	13
130'	110'	0

WG 1.5

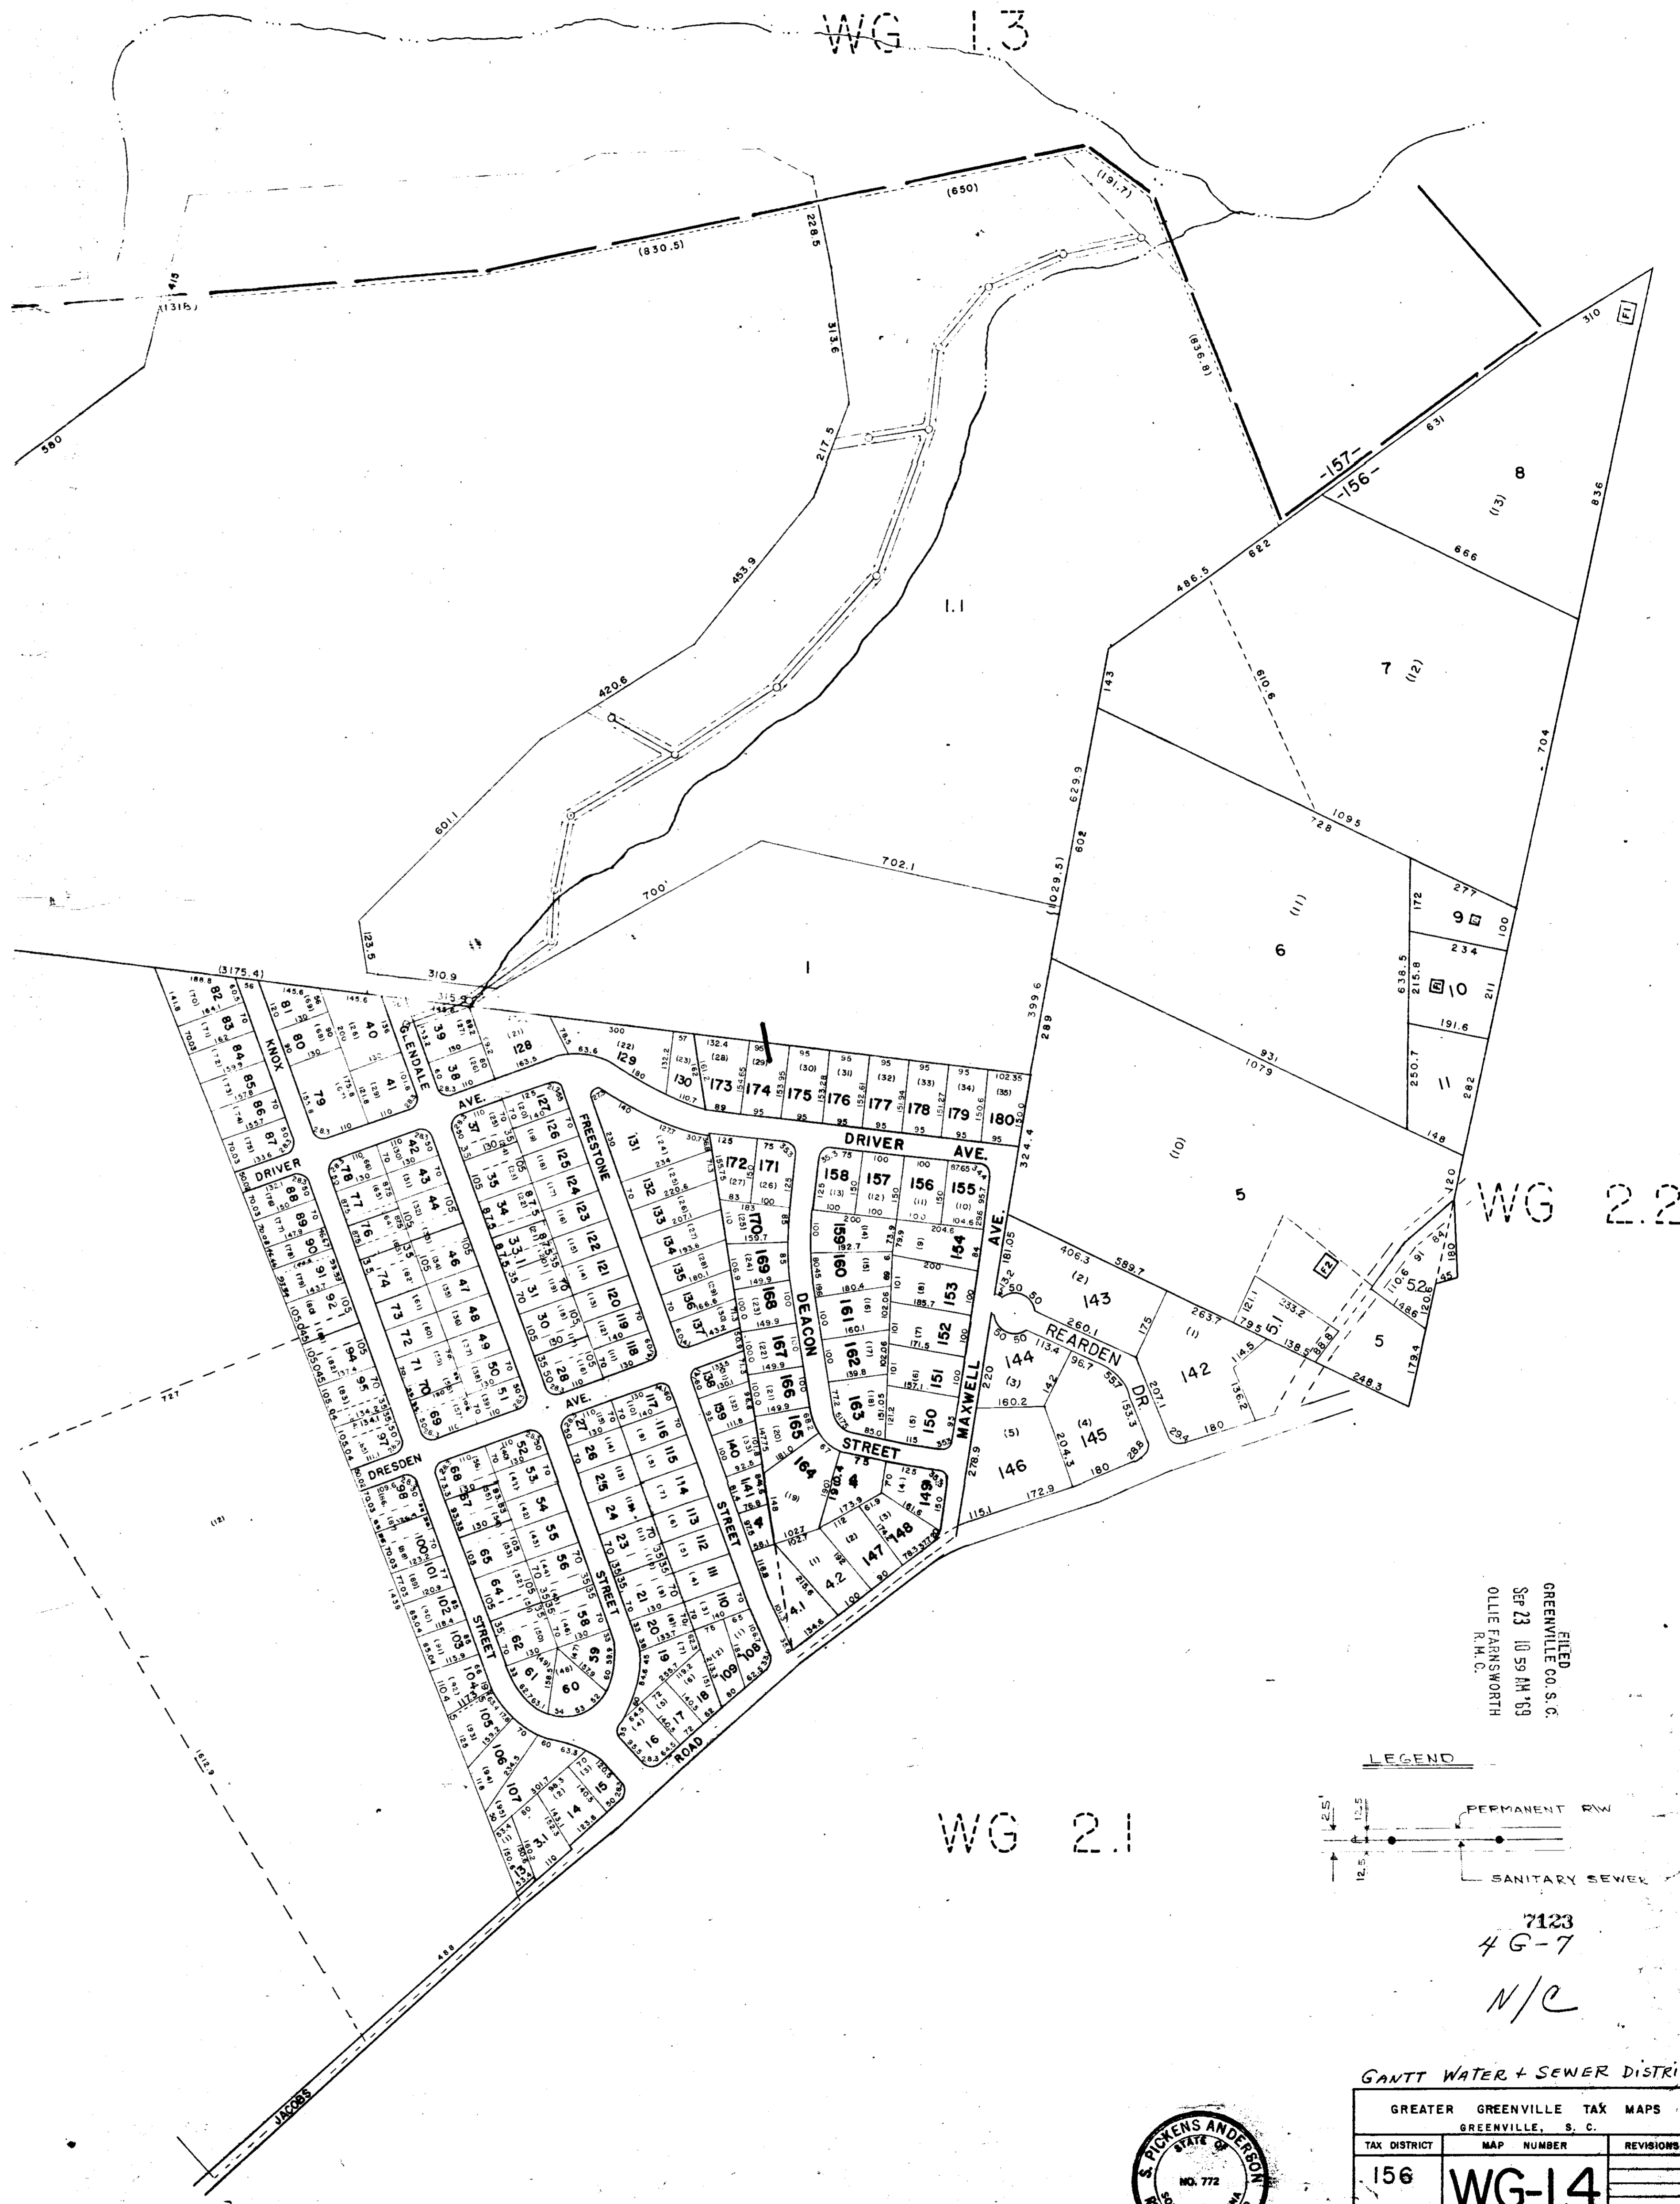

FILED
 GREENVILLE CO. S. C.
 SEP 23 10 59 AM '58
 OLLIE FARNSWORTH
 R. M. C.

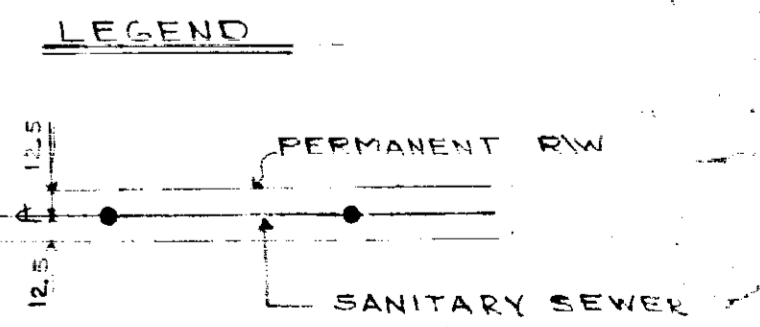

7123
 4G-7
 N/C

GAULT WATER + SEWER DISTRICT

GREATER GREENVILLE TAX MAPS GREENVILLE, S. C.		
TAX DISTRICT	MAP NUMBER	REVISIONS
156	WG-14	
SCALE 1" = 200'		

