
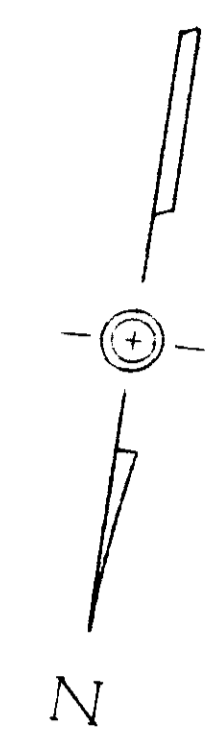


microfilm  
46-117

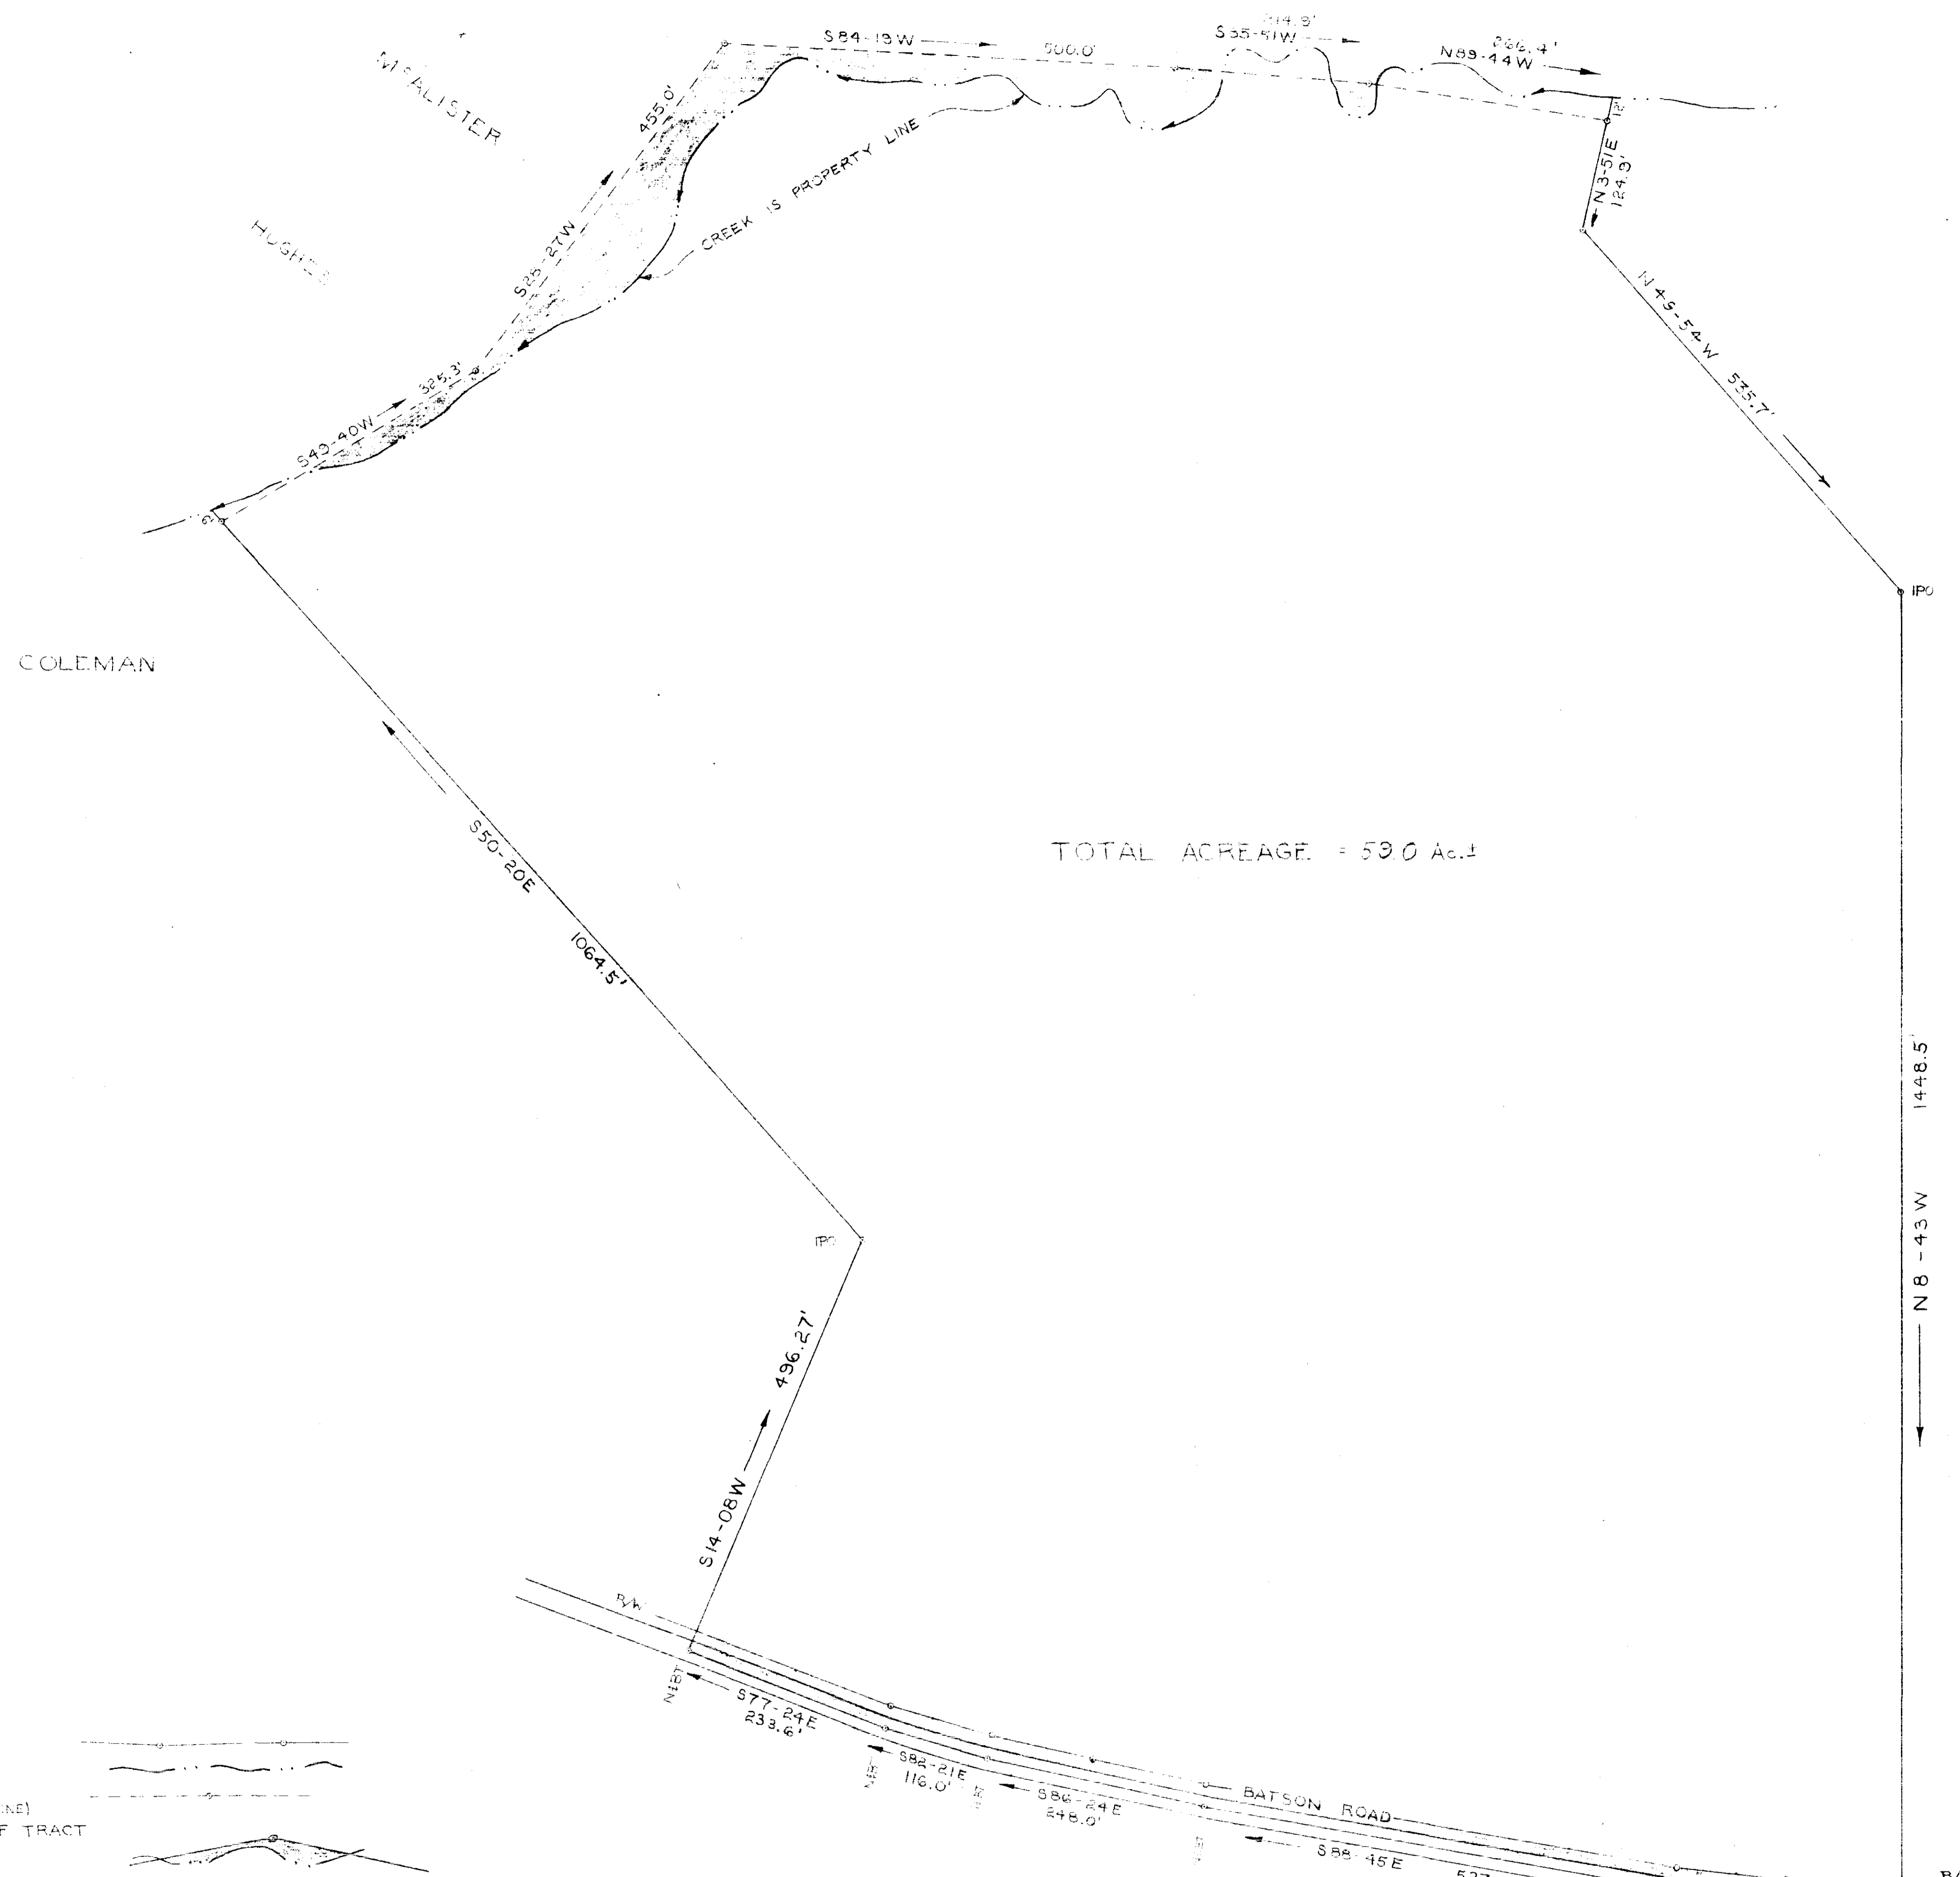

TOTAL ACREAGE = 59.0 Ac.±

FILED  
GREENVILLE CO. S.C.  
JAN 11 10 36 AM '71  
OLLIE FARNSWORTH  
R.M.C.

LEGEND

- PROPERTY LINE
- CREEK
- SURVEY LINE (WHERE CREEK IS PROPERTY LINE)
- PROPERTY NOT PART OF TRACT (SHADED)

✓ \$6.00 15887  
46-117 JAN 11 1971

|  |   |                 |  |                  |
|--|---|-----------------|--|------------------|
|  | <b>enwright associates</b><br>ENGINEERS<br>GREENVILLE, S.C. |                 | <b>BOUNDARY SURVEY</b><br>FOR<br>D. SHAGER<br>TR. REST (GREENVILLE CO.) S.C. |                  |
|  | 1" = 100'<br>SCALE  | F.E.B.<br>DRAWN | W.R.M.<br>CHECK  | 12-27-70<br>DATE |