
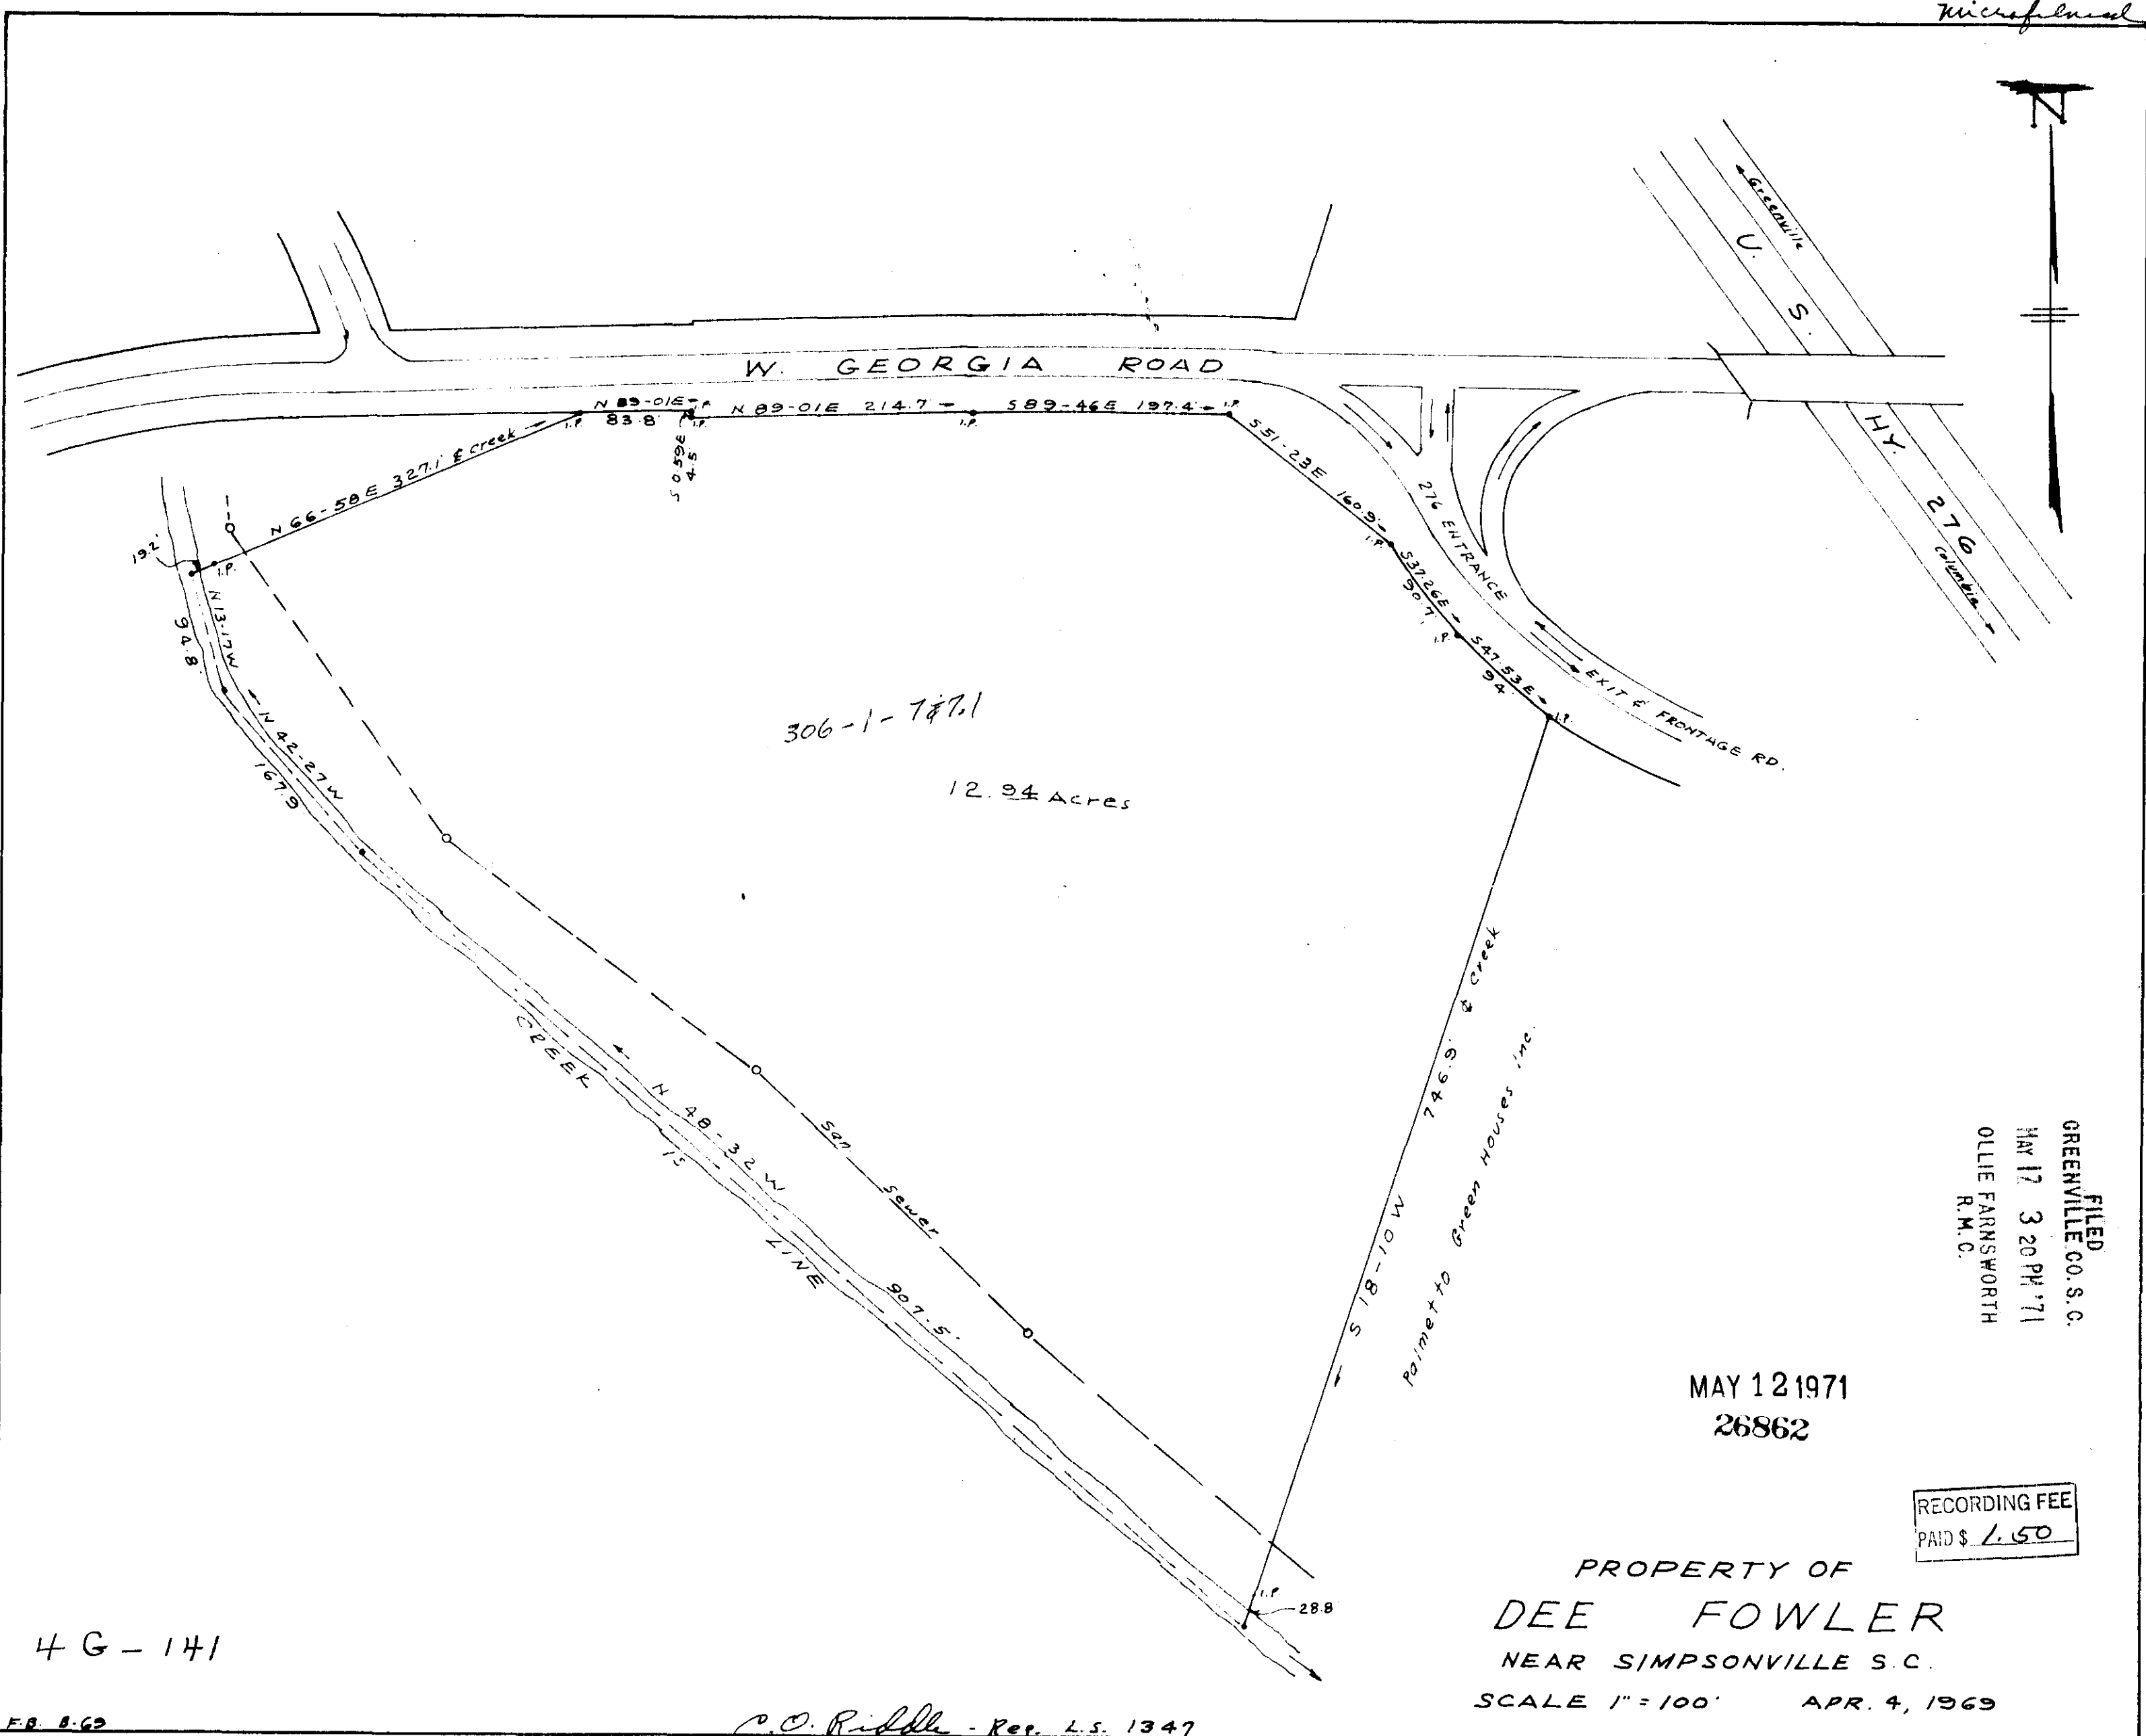


Microfilm

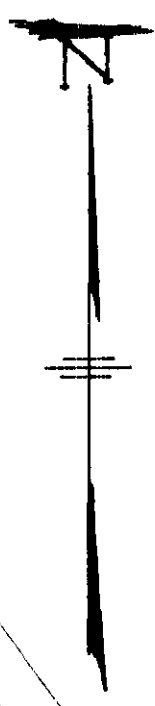

FILED
GREENVILLE CO. S.C.
MAY 12 3 20 PM '71
OLLIE FARNSWORTH
R.M.C.

MAY 12 1971
26862

RECORDING FEE
PAID \$ 1.50

PROPERTY OF
DEE FOWLER

NEAR SIMPSONVILLE S.C.
SCALE 1" = 100' APR. 4, 1969

4 G - 141

F.B. 8-62

C.O. Riddle - Reg. L.S. 1347

46-141