


FILED
GREENVILLE CO. S. C. N.B. No. 2
APR 6 3 32 PM '71
OLLIE FARNSWORTH
R. M. C.

23250

PROPERTY OF
T. WALTER BRASHIER
GREENVILLE COUNTY S. C.
MARCH 26, 1971

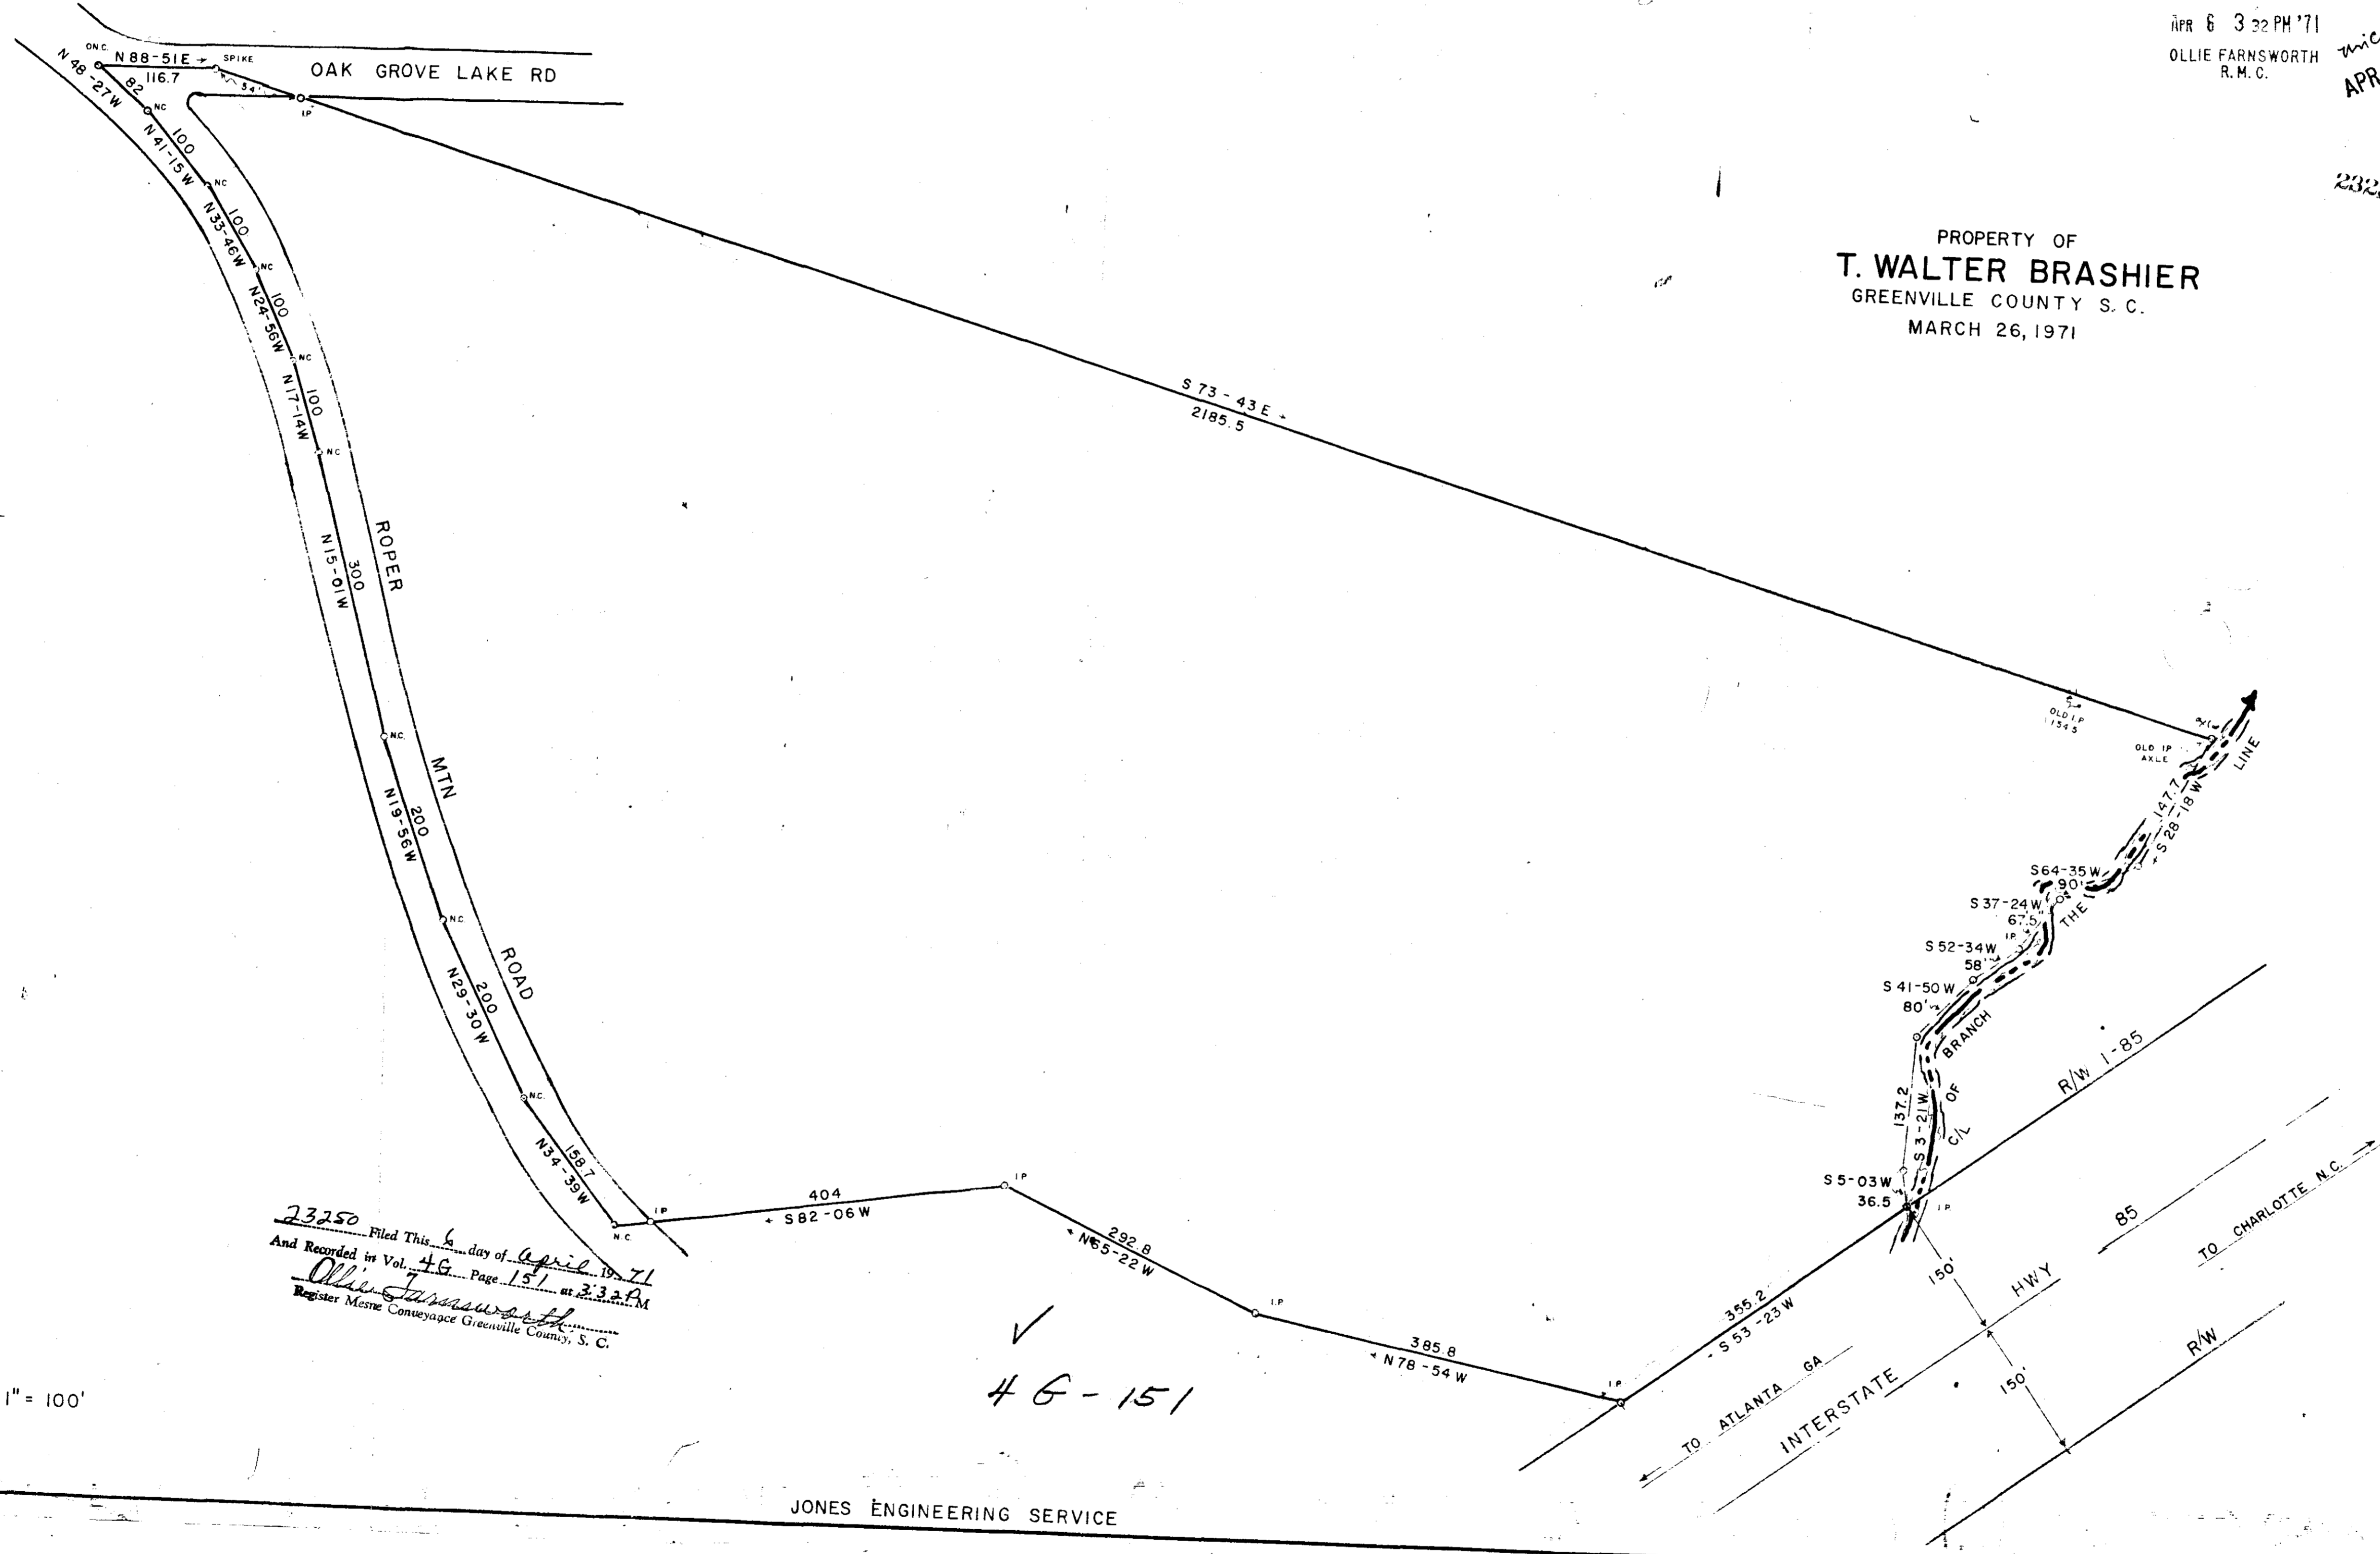

23250 Filed This 6 day of April 1971
And Recorded in Vol. 46 Page 151 at 3:33 P.M.
Ollie Farnsworth
Register Mesne Conveyance Greenville County, S. C.

SCALE 1" = 100'

46-151

JONES ENGINEERING SERVICE