

FILED
GREENVILLE CO. S. C.
JUN 27 4 27 PM '71
OLLIE FARNSWORTH
R.M.C.

PLOT PLAN &
SURVEY FOR
W. E. PERRY
GREENVILLE CO. S. C.
MAY 25, 1971 SCALE 1"=20'

BY: CAMPBELL & CLARKSON
SURVEYORS, INC.
H.C. Clarkson
S.C.R.L.S. No. 2589


THIS IS TO CERTIFY THAT ON MAY 24,
1971 A PERCOLATION TEST WAS MADE ON
THIS PROPERTY IN ACCORDANCE WITH M.R.S.
RESULT OF TEST SHOW AVERAGE RATE OF
FALL TO BE 1" IN 40 MIN.

BY: *H.C. Clarkson*
CAMPBELL & CLARKSON
SURVEYORS, INC.

RECORDING FEE
PAID \$ 3.00

JUN 22 1971
31165

46-167

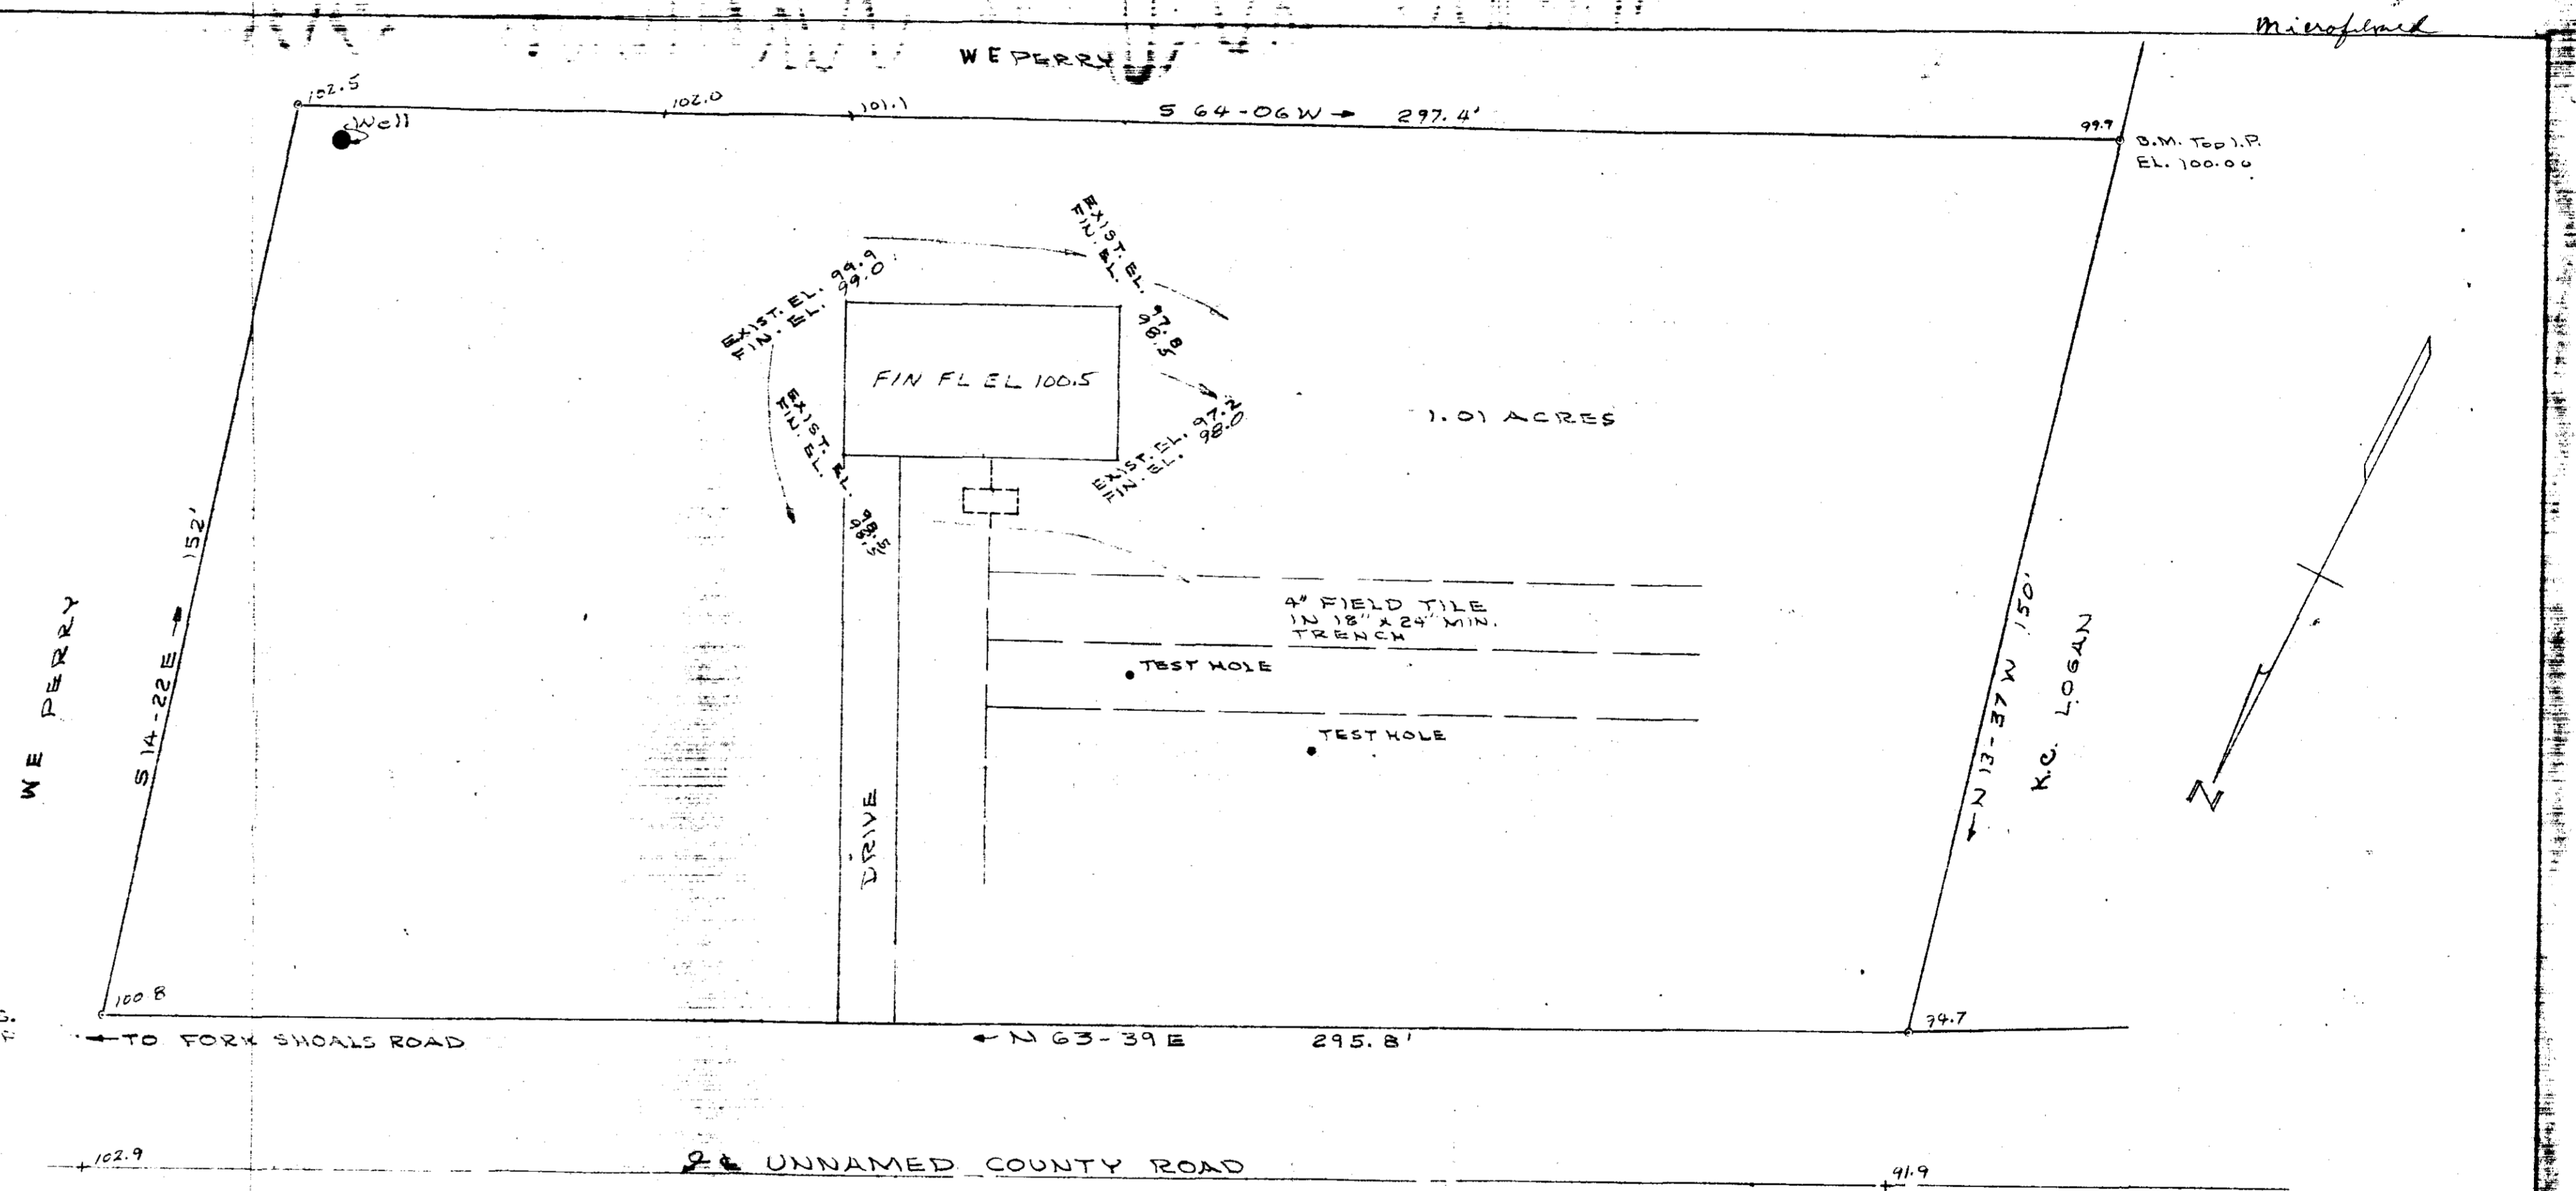

31165 Filed This 22 day of June 1971
and Recorded in Vol. 46 Page 167 of 167 M
H.C. Clarkson
Surveyors, Inc.
Greenville, S.C.