


TOWN PARK OF GREENVILLE
HORIZONTAL PROPERTY RESURVEY
GREENVILLE COUNTY, SOUTH CAROLINA

R.F.S. CORPORATION

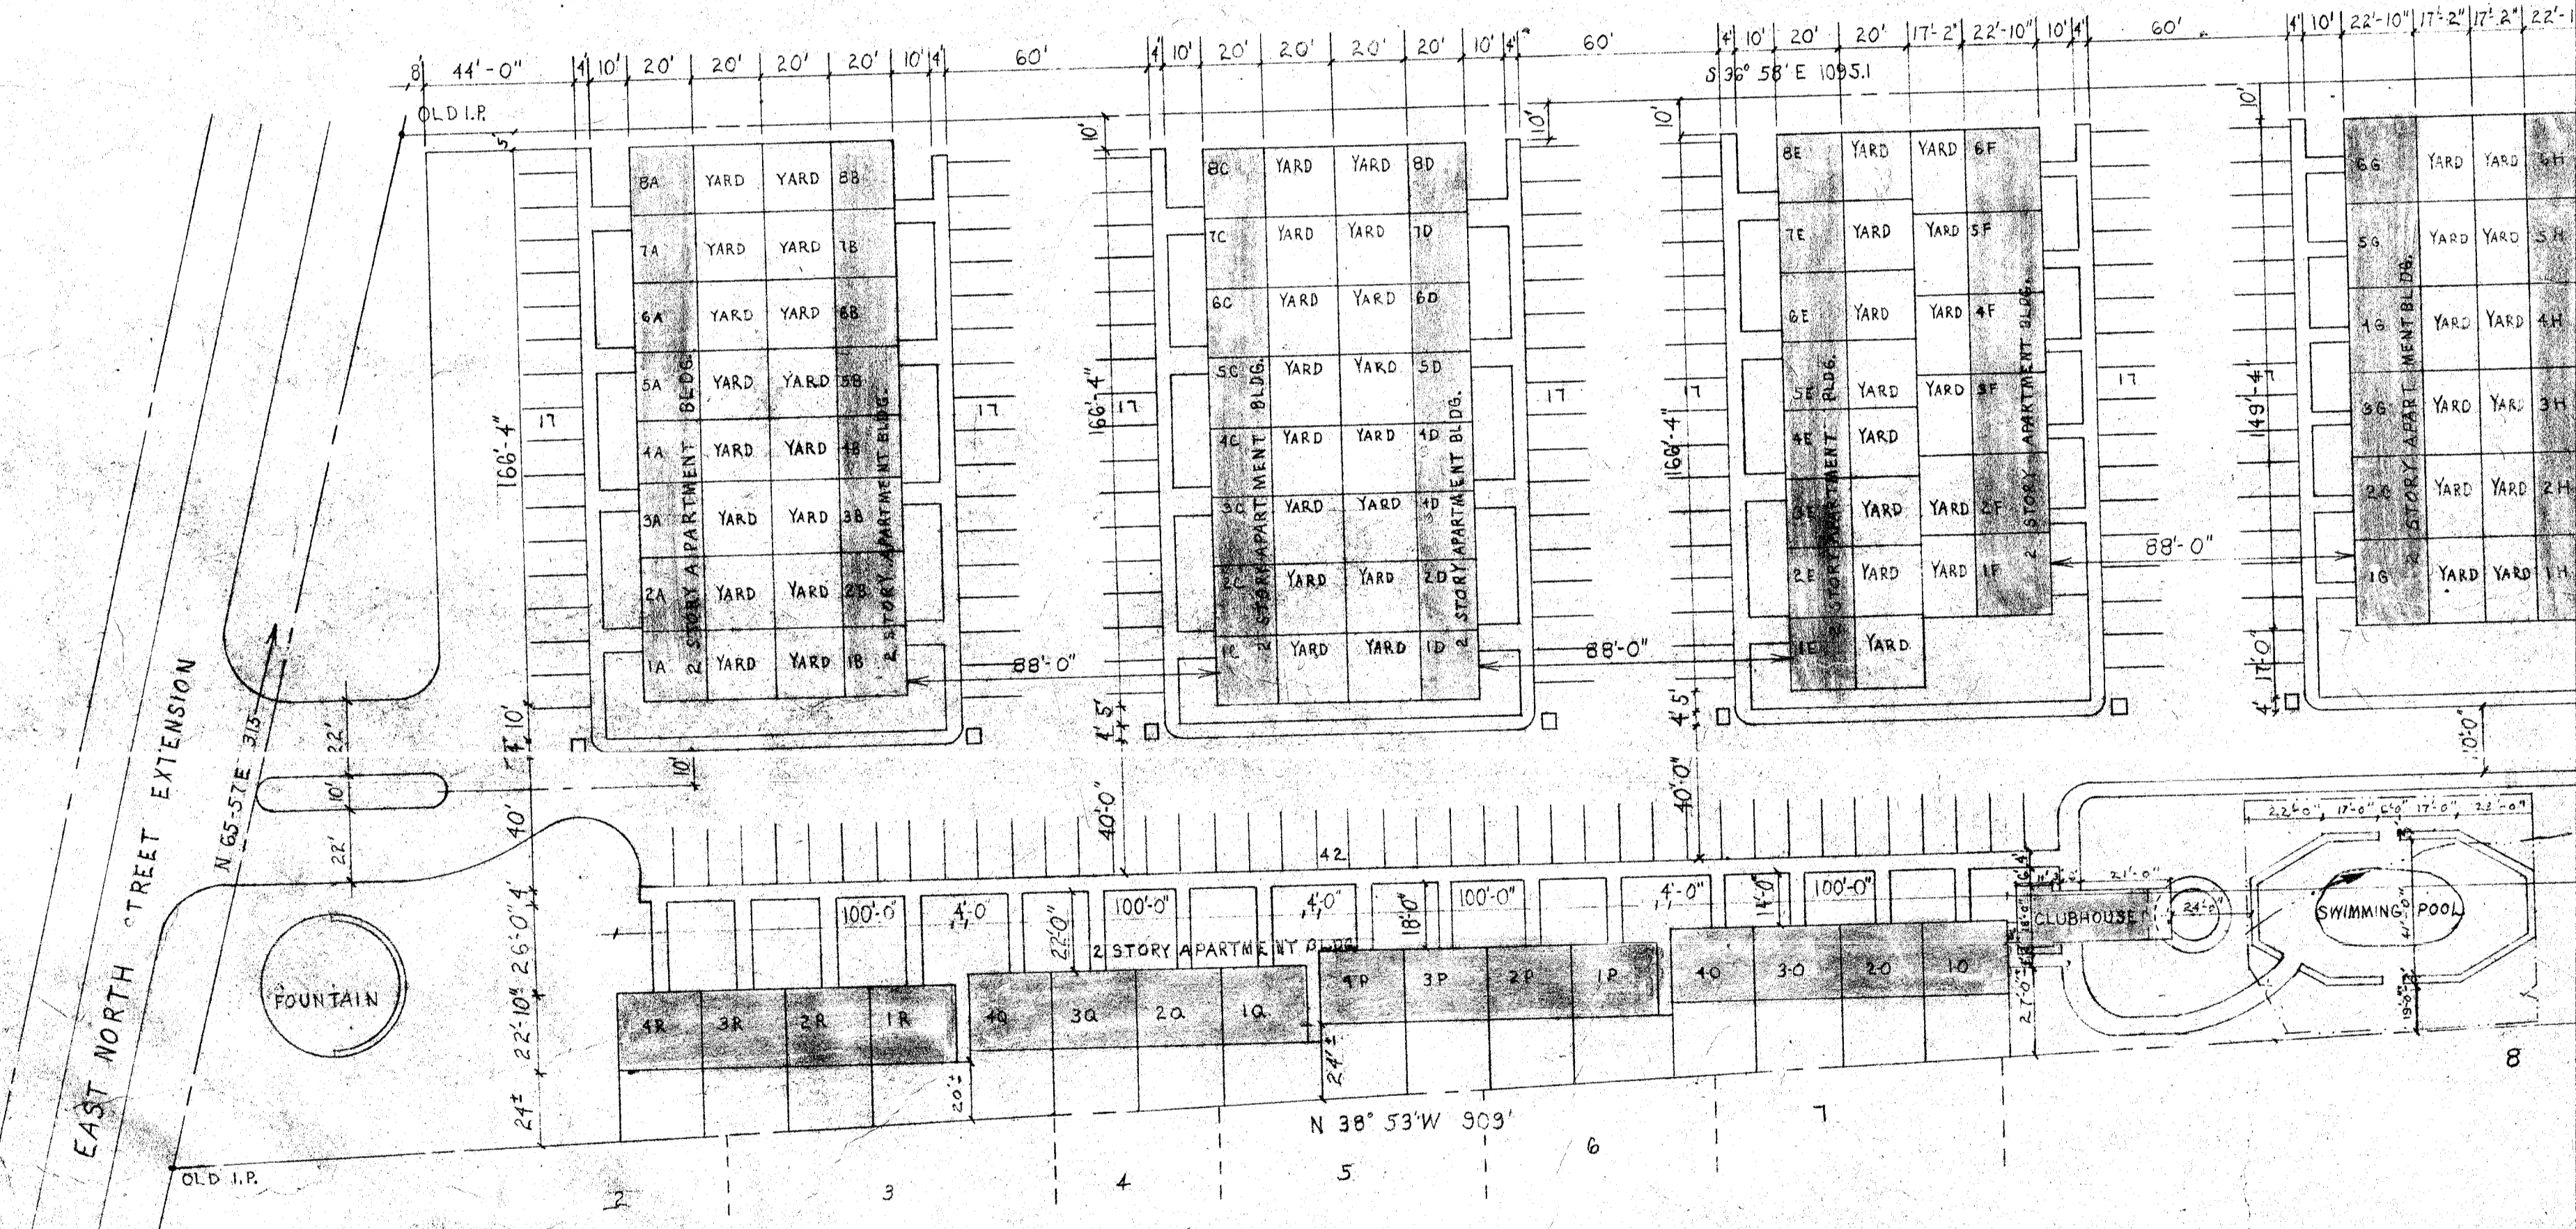

8.46 ACRES

EXHIBIT "A"
SHEET NO. 1 OF 3