


#12625 Filed This 30 day of Nov. 1970  
And Recorded in Vol. 4H Page 133 11:46 AM  
Ollie Farnsworth  
Register of Deeds Greenville County, S. C.


FILED  
GREENVILLE CO. S. C.

NOV 30 10 46 AM '70  
OLLIE FARNSWORTH  
R. M. C.

MONTIVISTA AVE.

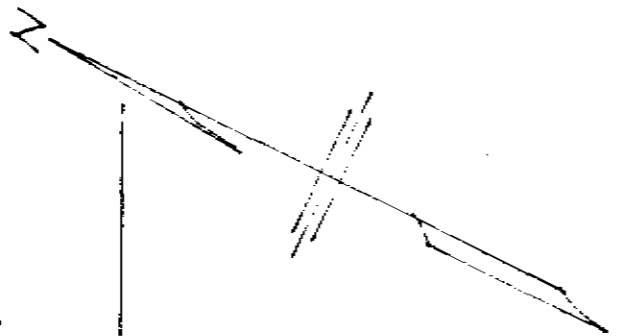

N 64 - 37 E 70'

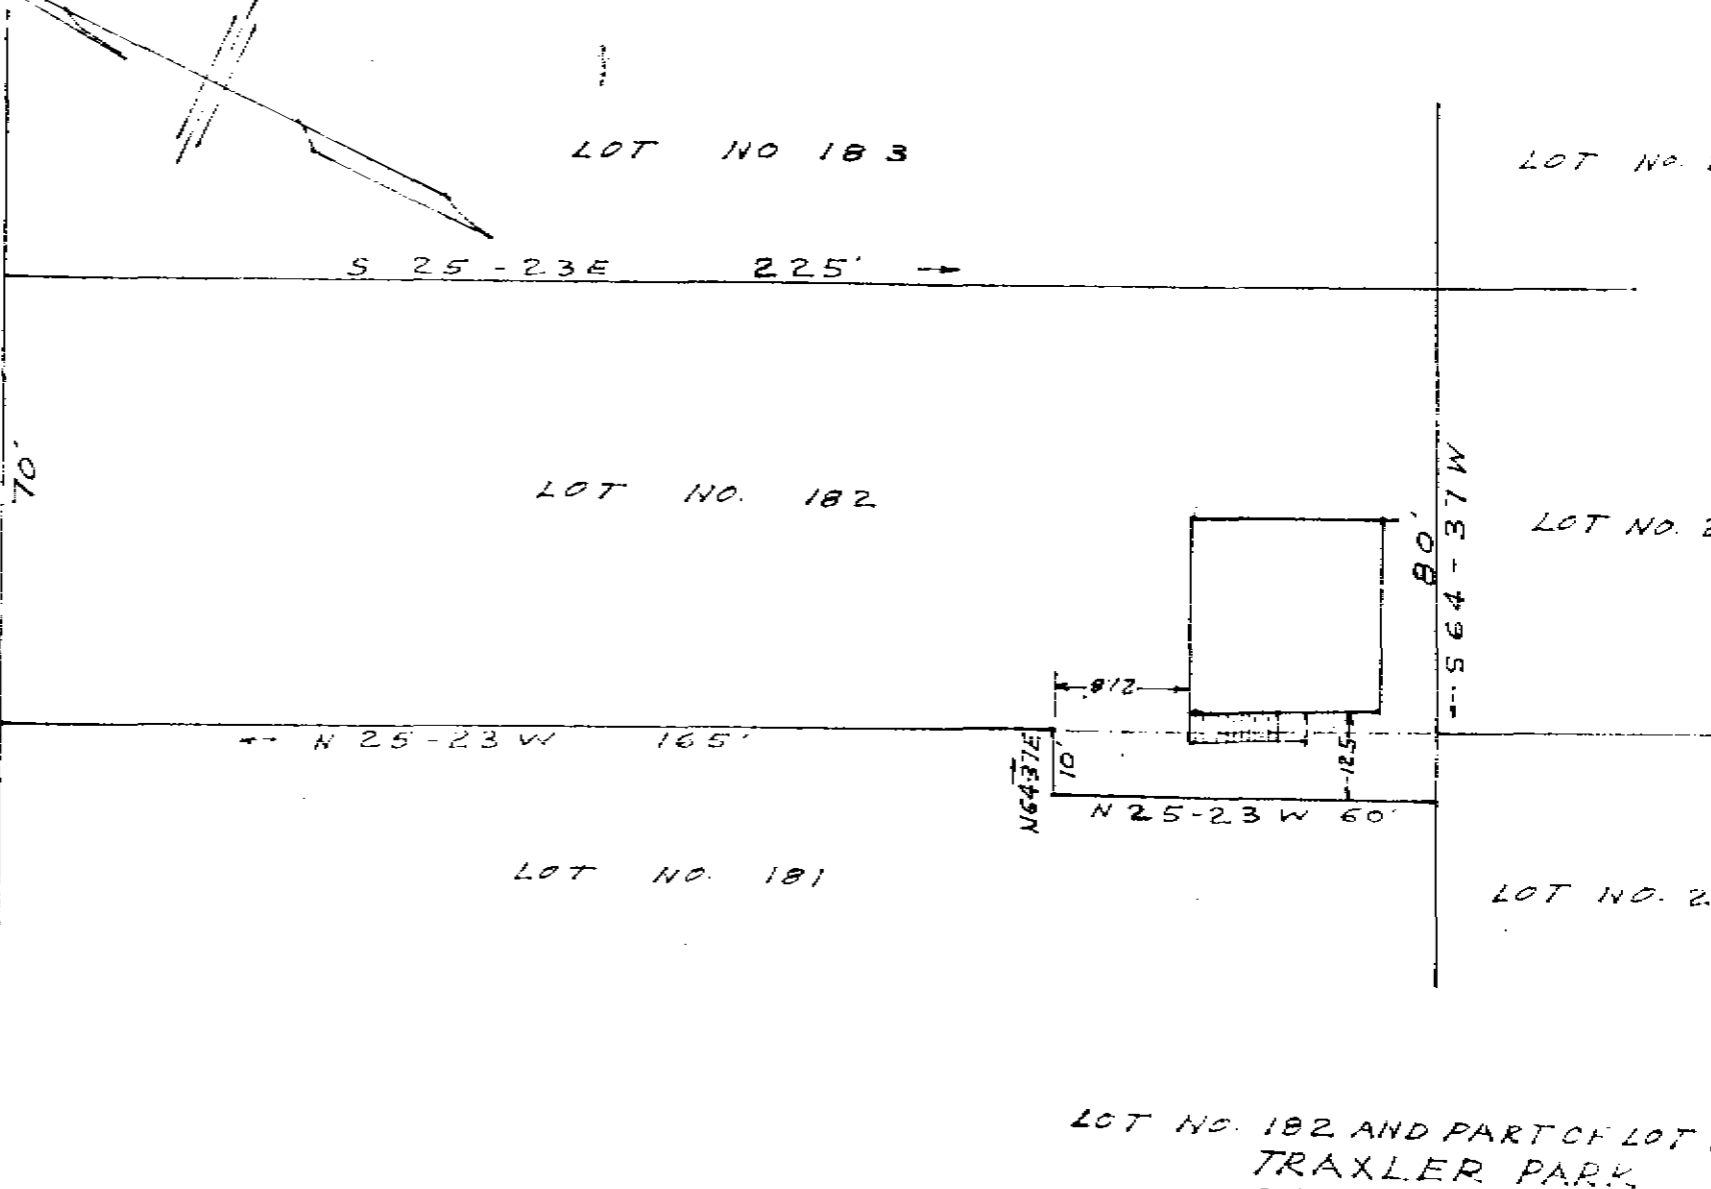

LOT NO. 181

LOT NO. 182

LOT NO 183

LOT No. 217

LOT NO. 218

LOT NO. 219

LOT NO. 182 AND PART OF LOT 181  
TRAXLER PARK  
PROPERTY OF

M. A. GLENN  
GREENVILLE S. C.

SCALE 1" = 30' AUG 14, 1958

C. O. Riddle - Reg. L.S.

RECORDING FEE  
PAID \$ 50

NOV 30 1970  
12625

4H-133 ✓