


#13486 Filed This 9 day of Dec. 1970
And Recorded in Vol. 44 Page 141 at 11:36 A.M.

Ollie Farnsworth
Register Mesne Contingees Greenville County, S. C.

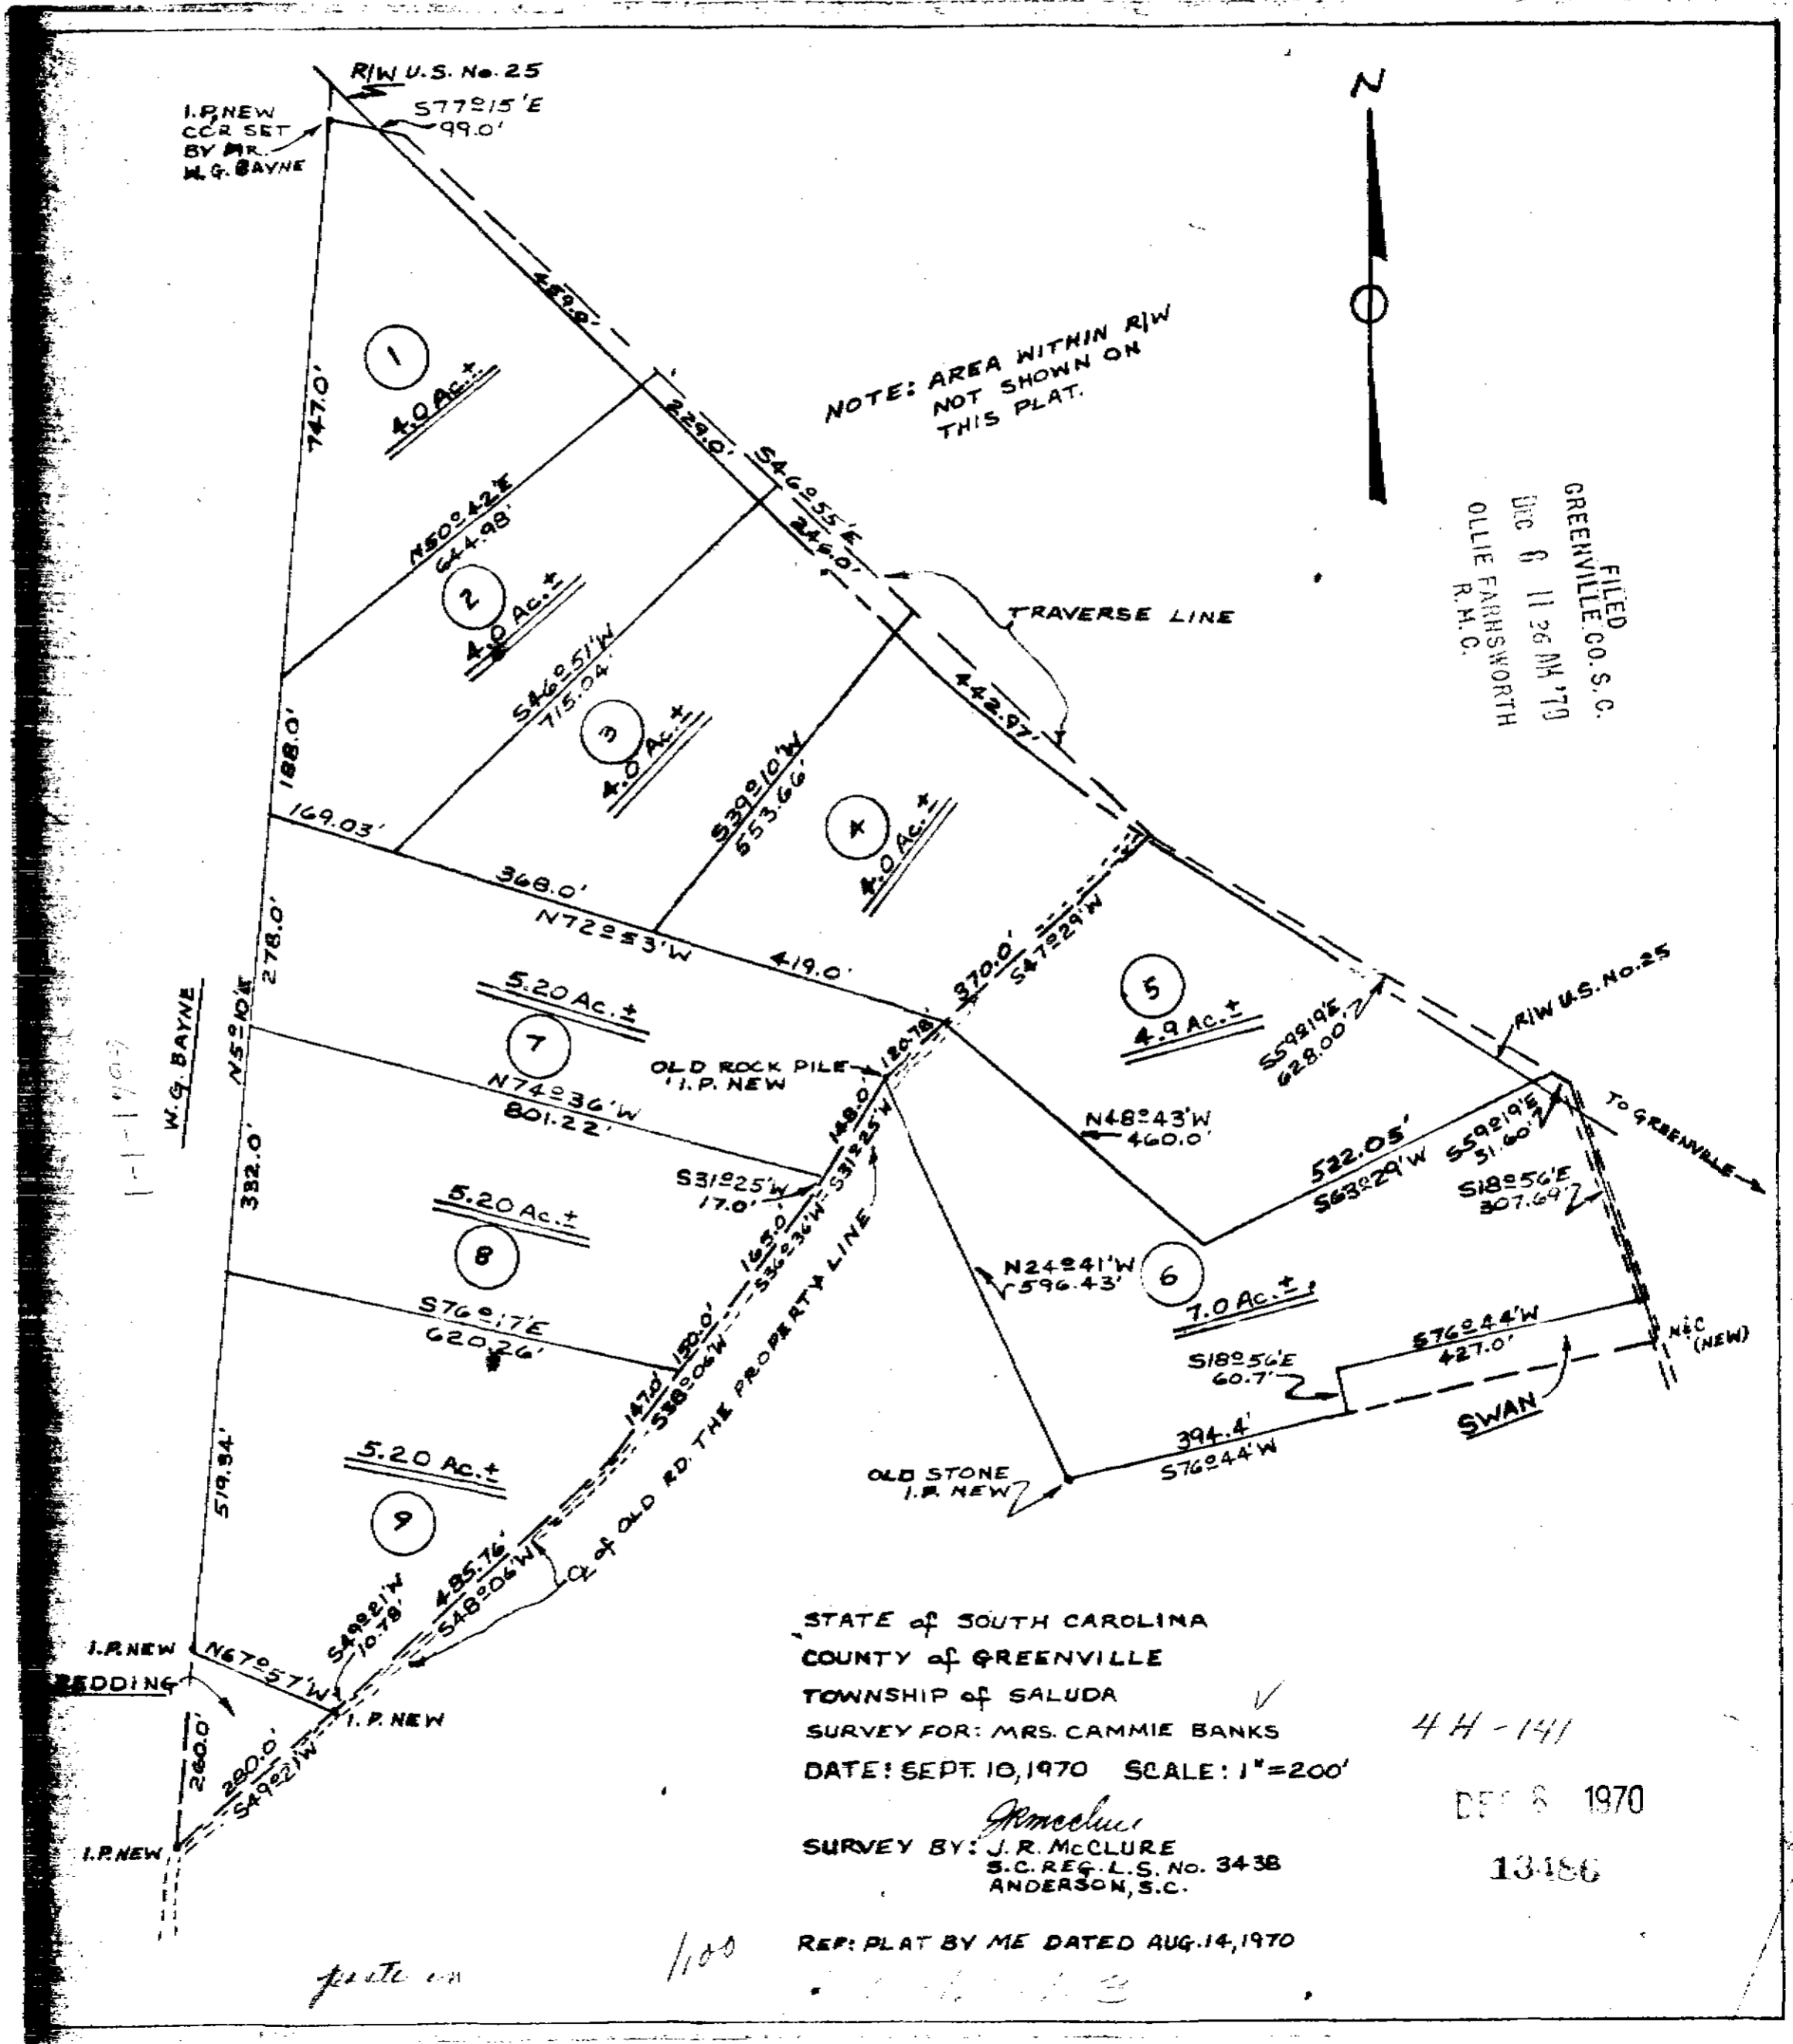

FILED
GREENVILLE CO. S.C.
DEC 11 11 26 AM '70
OLLIE FARNSWORTH
R.M.C.

STATE of SOUTH CAROLINA
COUNTY of GREENVILLE
TOWNSHIP of SALUDA
SURVEY FOR: MRS. CAMMIE BANKS
DATE: SEPT. 10, 1970 SCALE: 1"=200'

SURVEY BY: *J.R. McClure*
J.R. McCLURE
S.C. REG. L.S. No. 3438
ANDERSON, S.C.

REF: PLAT BY ME DATED AUG. 14, 1970

44-141

DEC 8 1970

13486

part on

100