
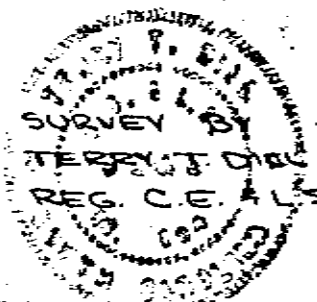


14441 Filed This 18 day of Dec 1970
 And Recorded in Vol. 94A Page 171 at 5:00 P.M.

Olle Farnsworth

Registered Professional Surveyor, S. C.

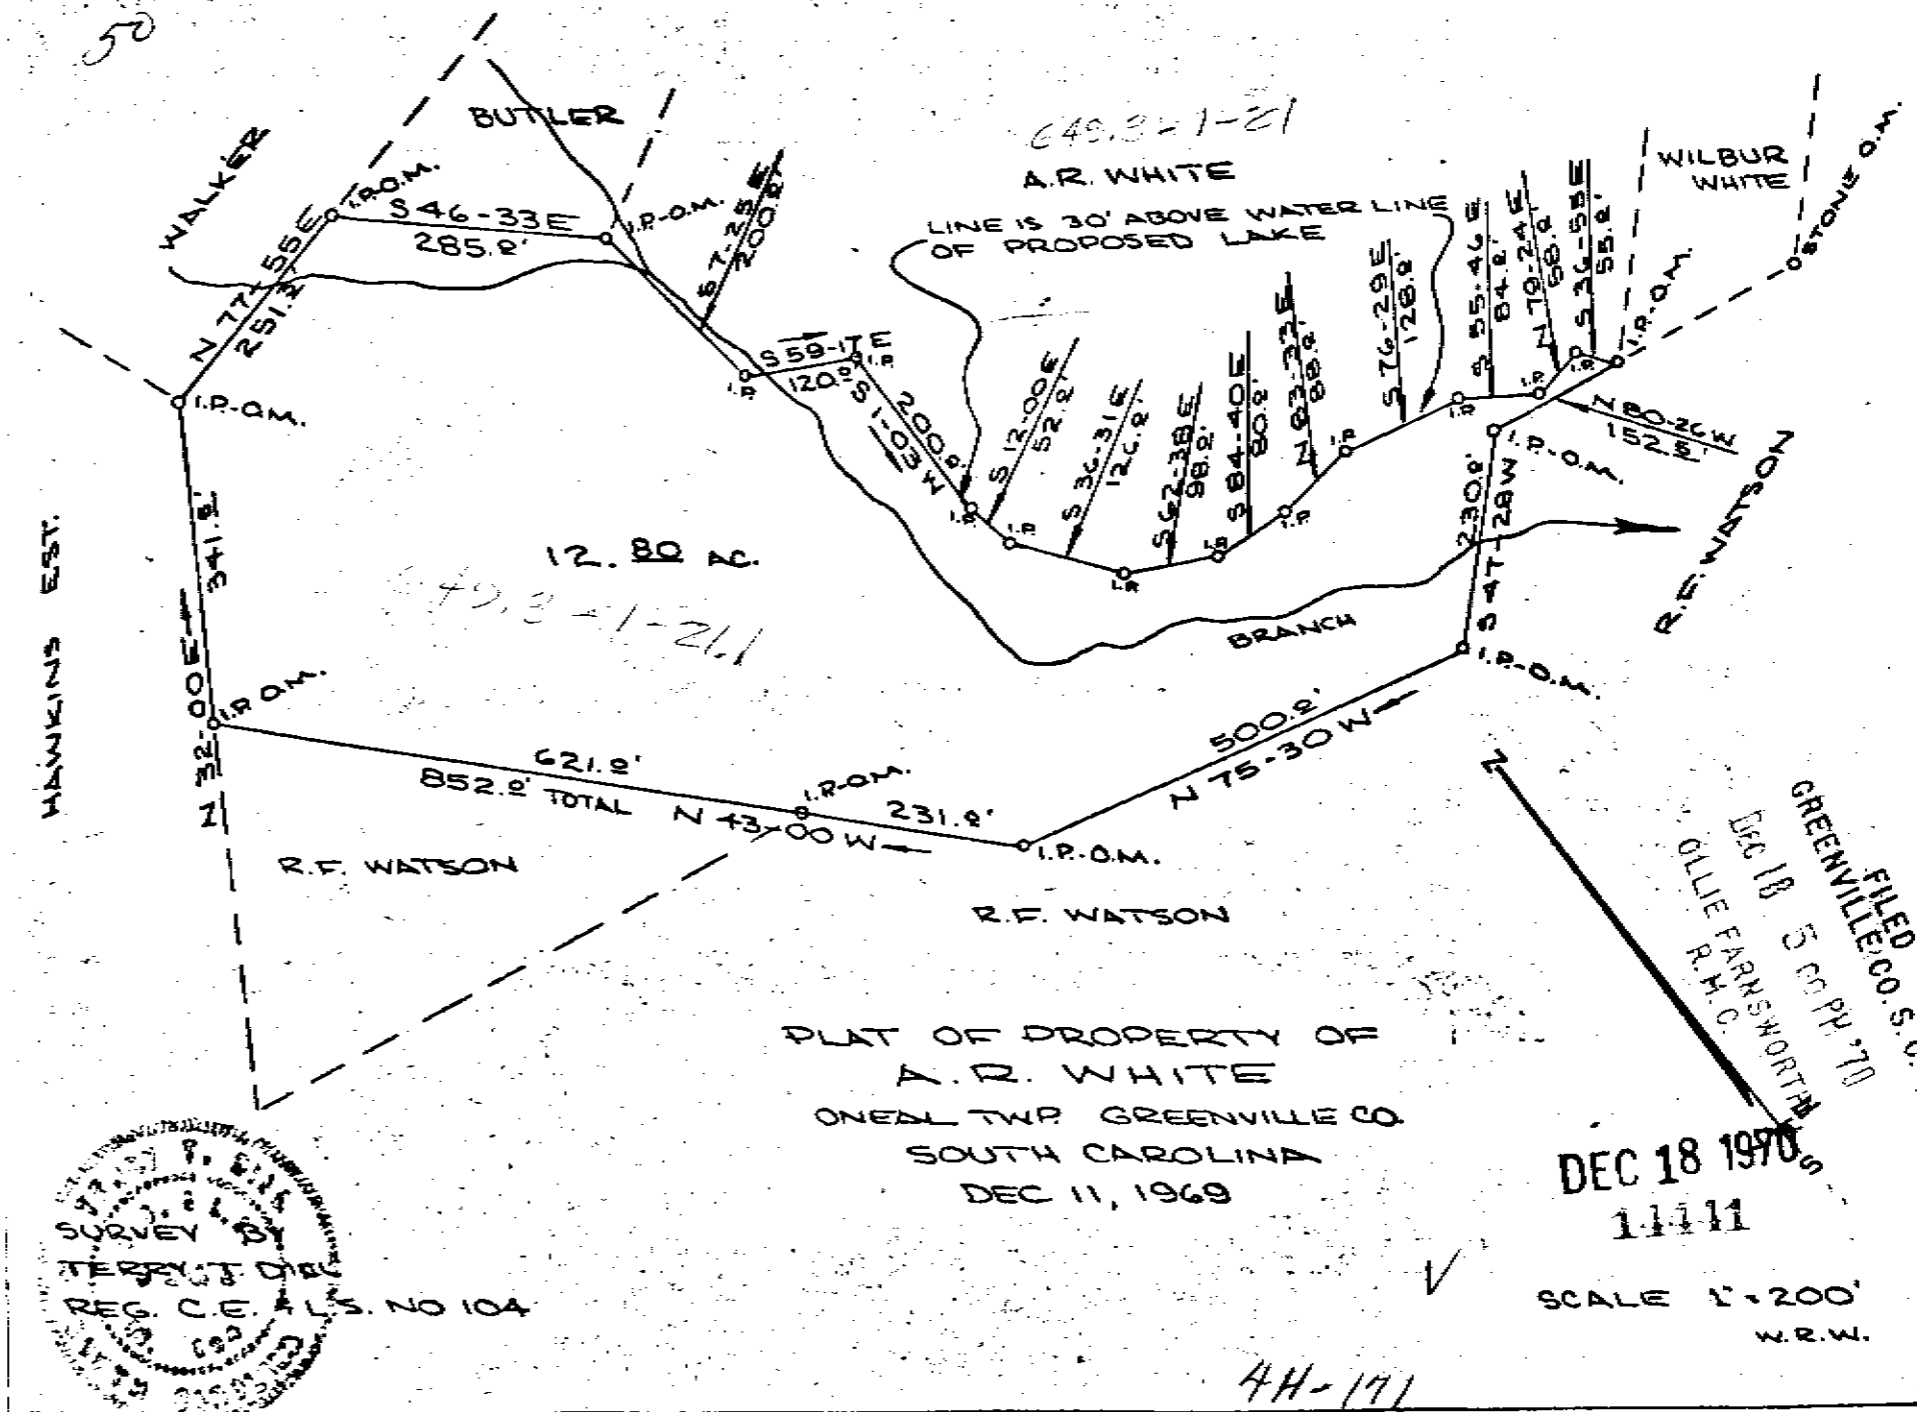

FILED
 GREENVILLE CO. S.C.
 DEC 18 5 00 PM '70
 OLLE FARNSWORTH
 R.H.C.