


FILED
GREENVILLE CO. S. C.
APR 10 3 33 PM '72
OLLIE FARNSWORTH
R. M. C.

MICROFILMED

DEL NORTE ESTATES SECT. NO. 3

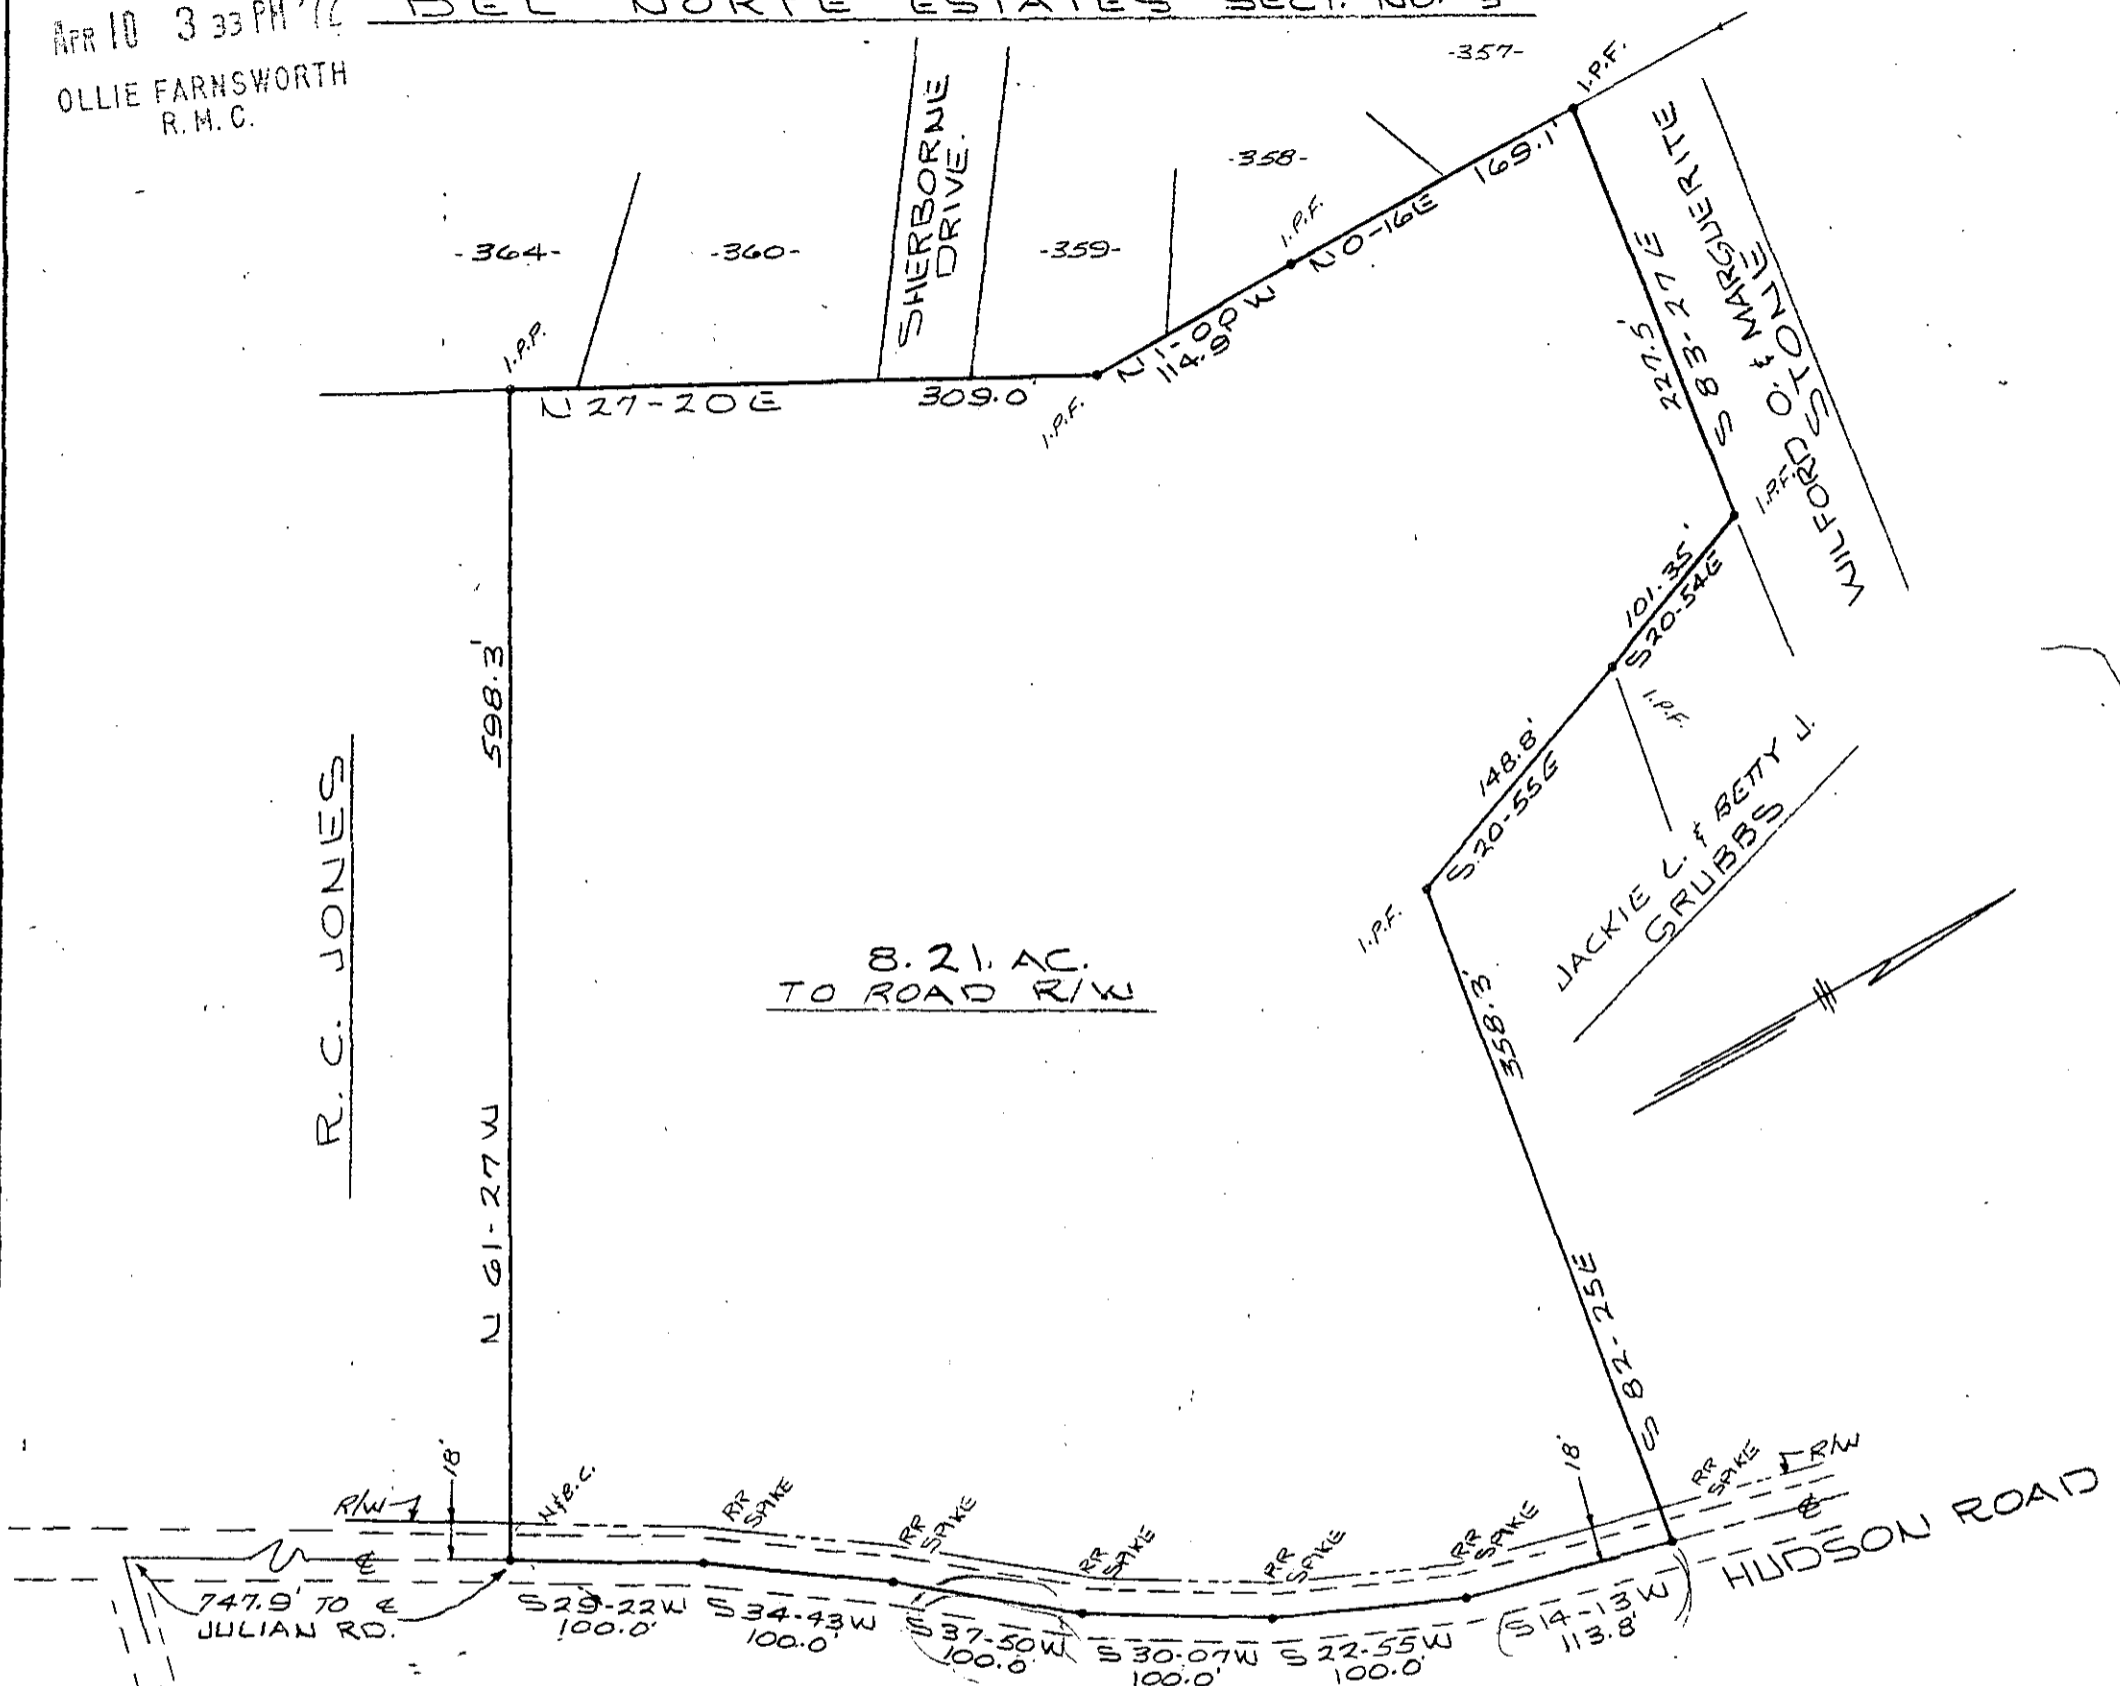

R. C. JONES

8.21 AC.
TO ROAD R/W


JACKIE C. & BETTY J.
GRUBBS

HUDSON ROAD

RECORDING FEE
PAID \$ 2.00

SURVEY FOR
THREATT - MAXWELL ENTERPRISES, INC.

NEAR GREENVILLE, S. C.
SCALE 1"=100' FEB. 15, 1972

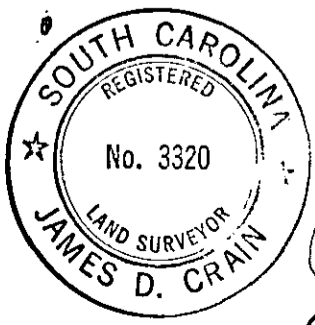

✓ 0.46 APR 10 1972

27375

PIEDMONT ENGINEERS & ARCHITECTS
GREENVILLE, S. C.

4 Q - 12

4 Q - 12