


MICROFILMED

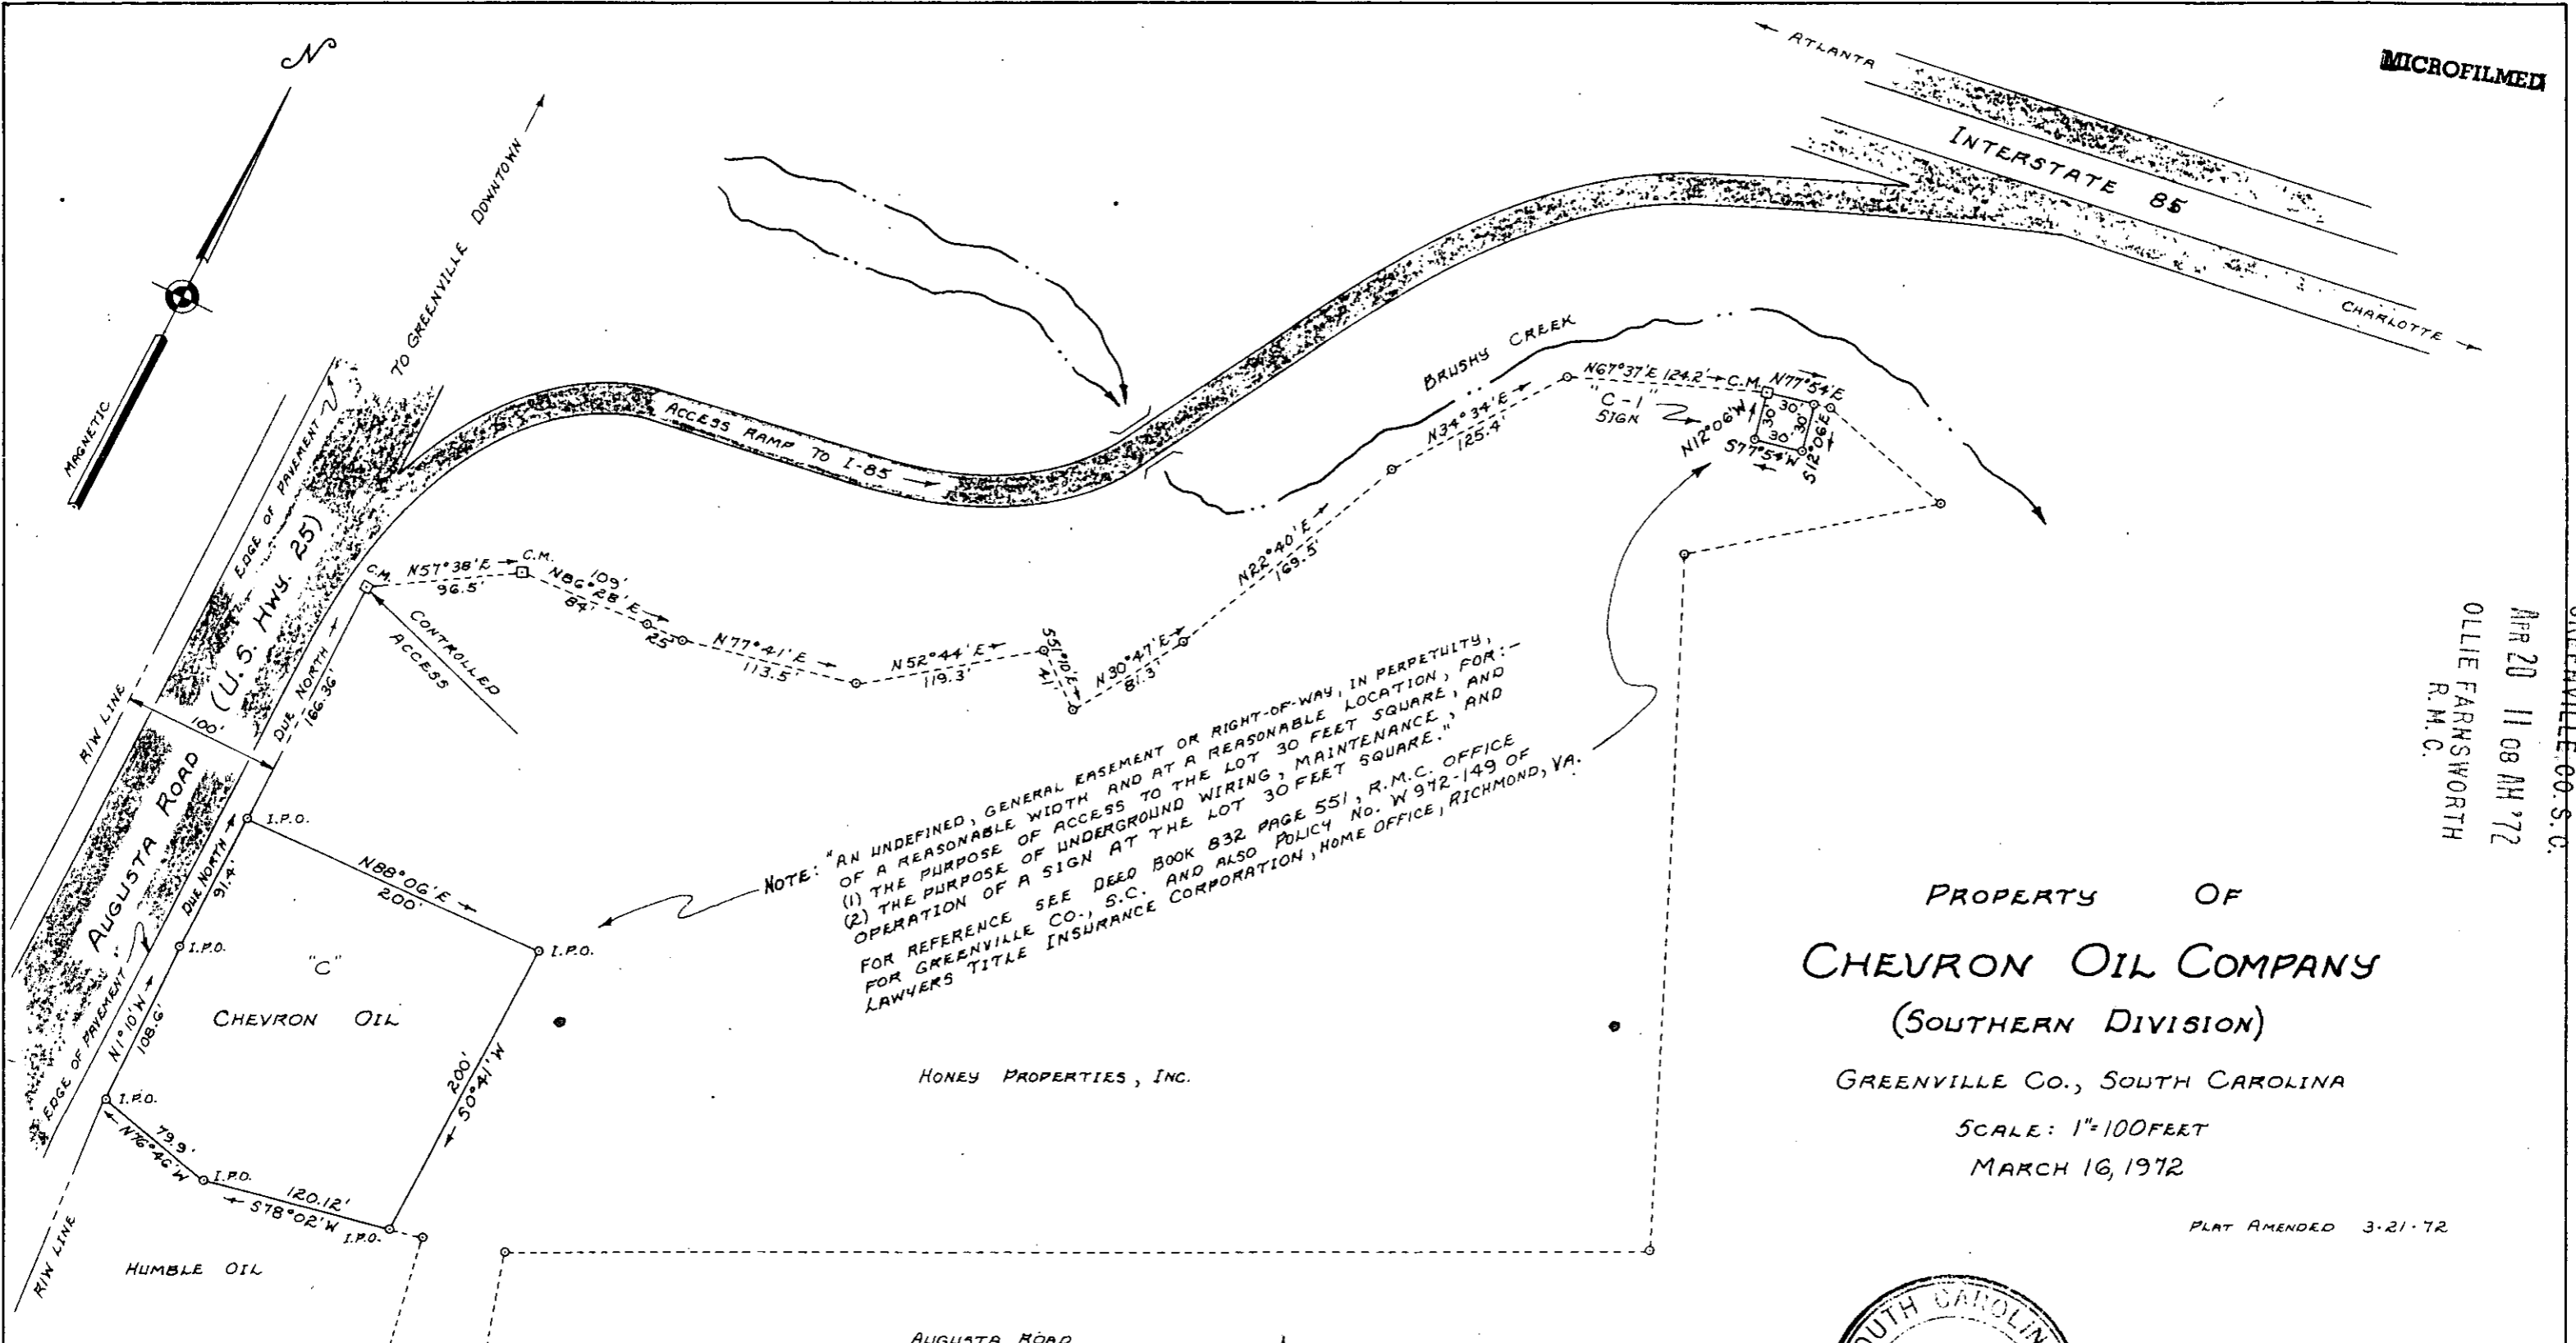

NOTE: "AN UNDEFINED, GENERAL EASEMENT OR RIGHT-OF-WAY, IN PERPETUITY, OF A REASONABLE WIDTH AND AT A REASONABLE LOCATION, FOR: -  
 (1) THE PURPOSE OF ACCESS TO THE LOT 30 FEET SQUARE, AND  
 (2) THE PURPOSE OF UNDERGROUND WIRING, MAINTENANCE, AND OPERATION OF A SIGN AT THE LOT 30 FEET SQUARE."  
 FOR REFERENCE SEE DEED BOOK 832 PAGE 551, R.M.C. OFFICE FOR GREENVILLE CO., S.C. AND ALSO POLICY NO. W 972-149 OF LAWYERS TITLE INSURANCE CORPORATION, HOME OFFICE, RICHMOND, VA.

PROPERTY OF  
**CHEVRON OIL COMPANY**  
 (SOUTHERN DIVISION)

GREENVILLE CO., SOUTH CAROLINA  
 SCALE: 1"=100 FEET  
 MARCH 16, 1972

PLAT AMENDED 3-21-72

NOTE: THIS PLAT PARTIALLY COMPILED FROM PLAT FOR HONEY PROPERTIES, INC. BY CAROLINA ENGINEERING & SURVEYING, OF WHICH A COPY IS RECORDED IN PLAT BOOK 000, PAGE 167, R.M.C. OFFICE, GREENVILLE CO., S.C.

APR 20 1972  
 28442  
 RECORDING FEE  
 PAID \$ 2.00  
 49-37



**enwright associates**  
 ENGINEERS  
 GREENVILLE, S. C.

FILED  
 GREENVILLE CO. S.C.  
 APR 20 11 08 AM '72  
 OLLIE FARMSWORTH  
 R.M.C.

49-37