


MICROFILMED

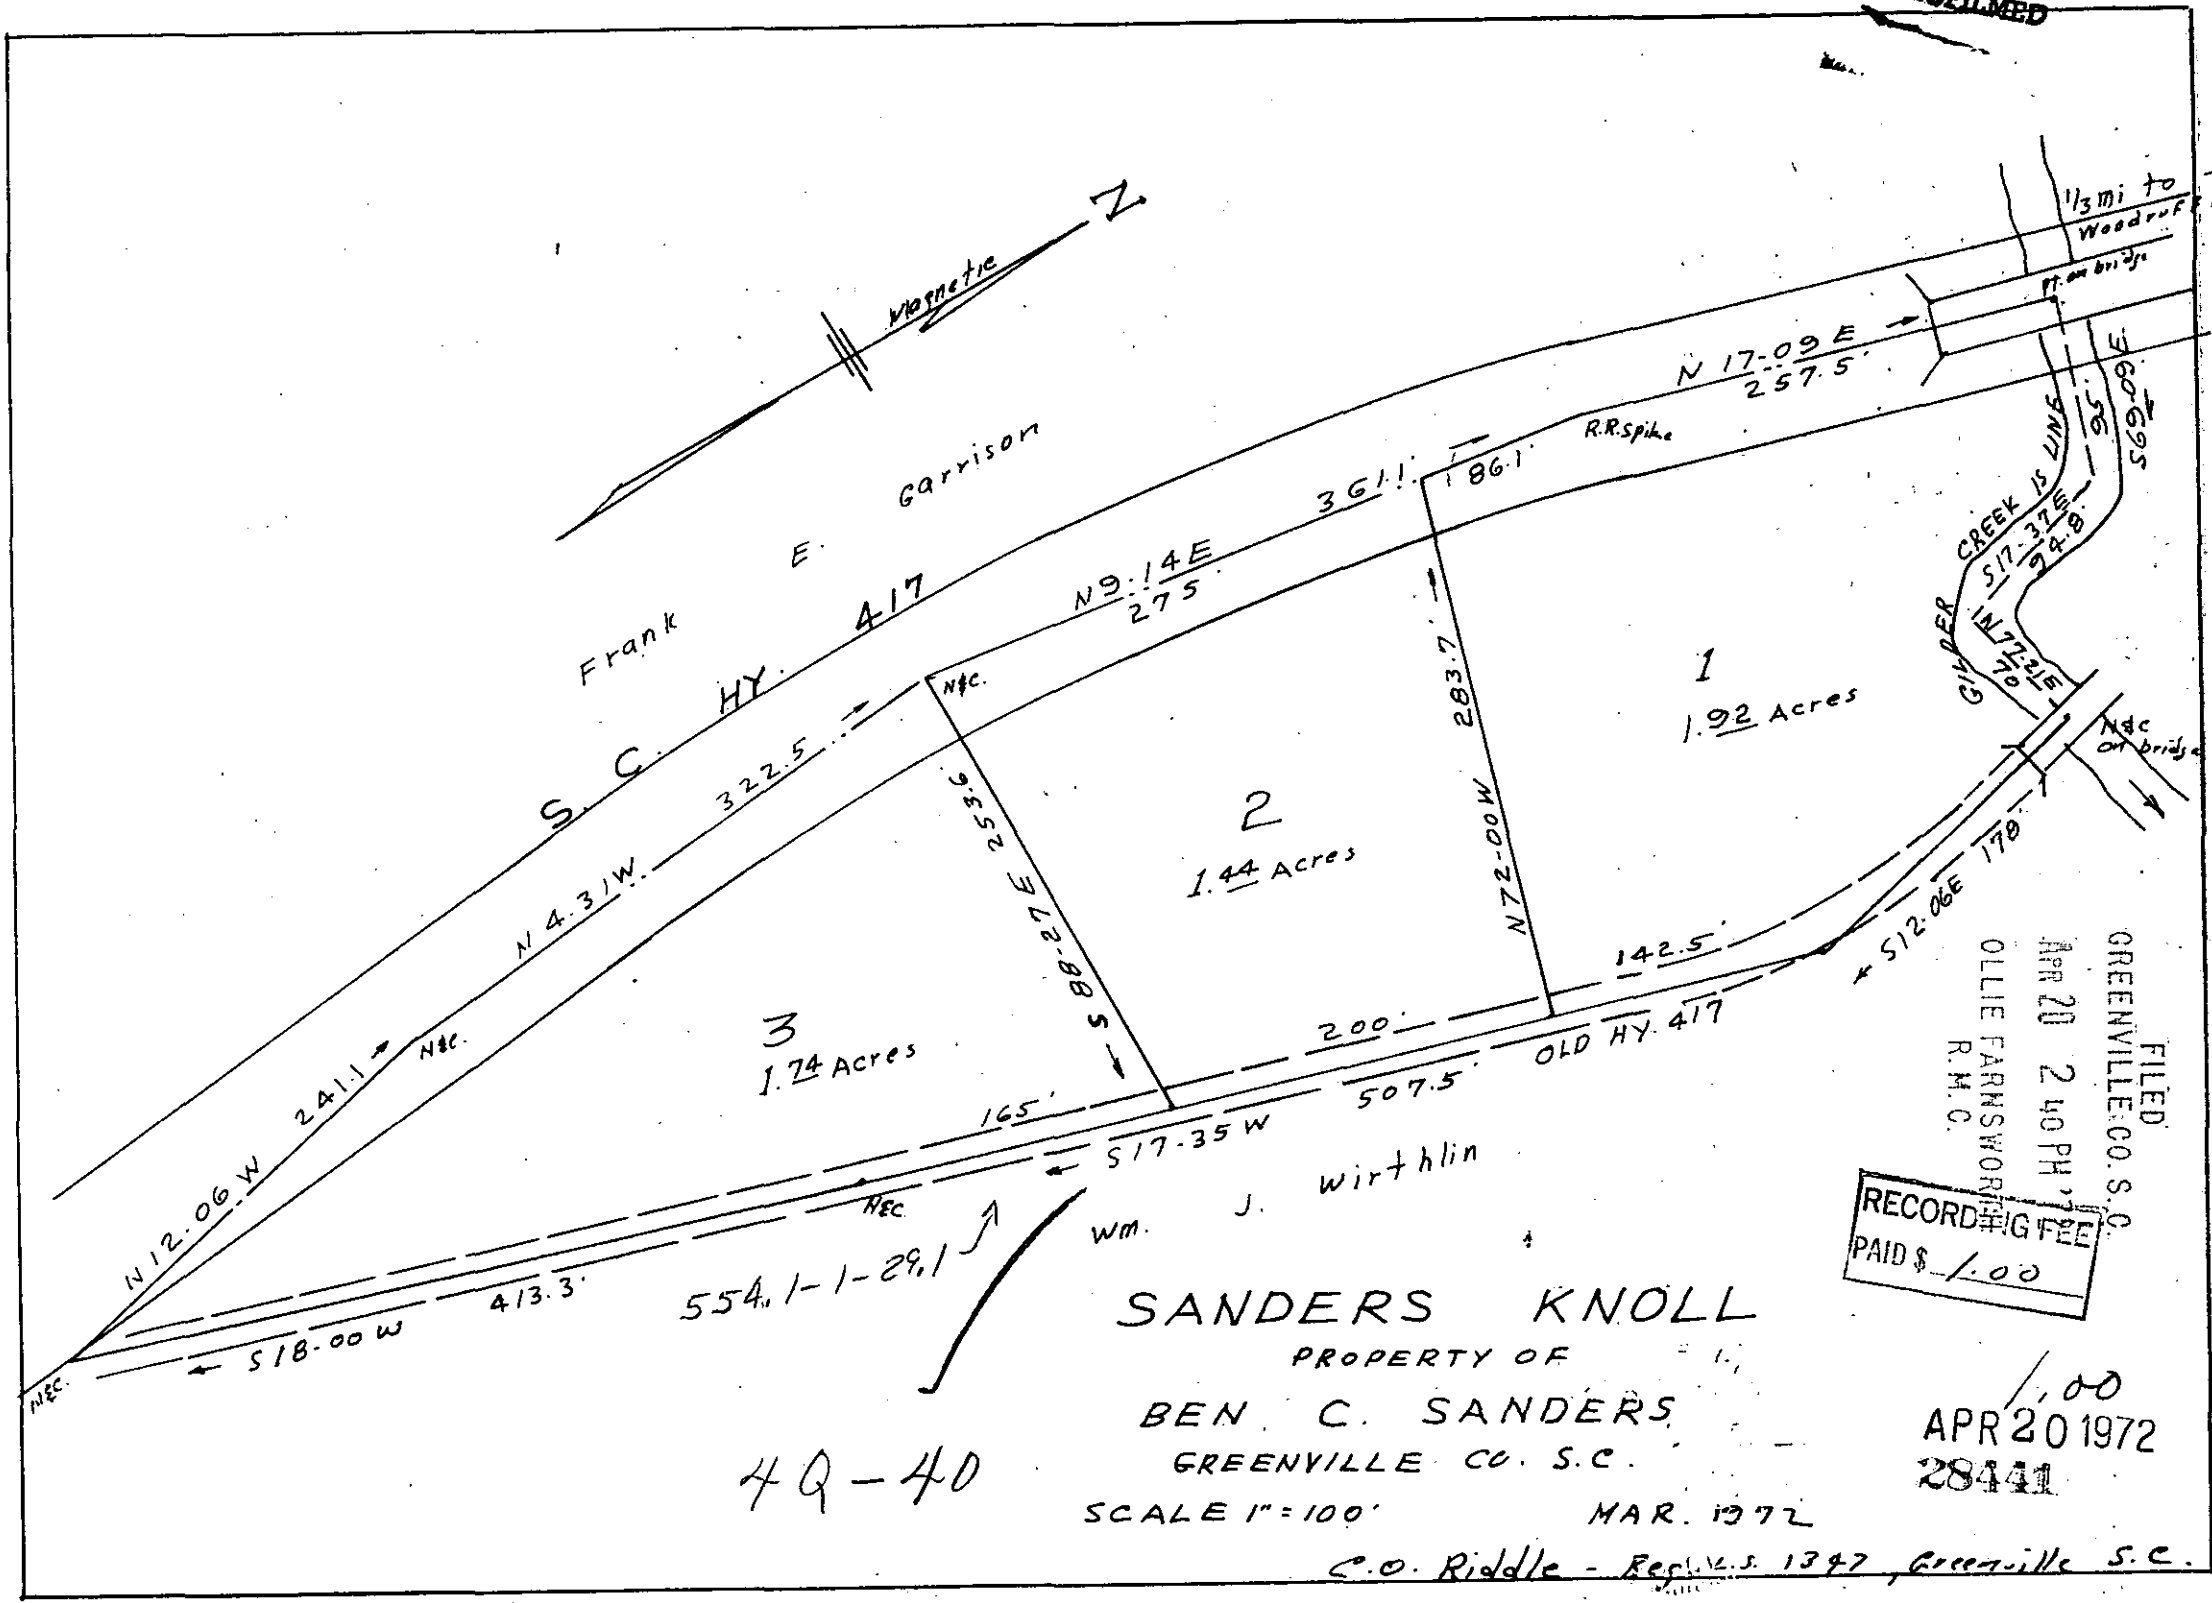

FILED
 GREENVILLE CO. S.C.
 APR 20 2 40 PM '72
 OLLIE FARNSWORTH
 R.M.C.
 RECORDING FEE
 PAID \$ 1.00

SANDERS KNOLL
 PROPERTY OF
BEN C. SANDERS
 GREENVILLE CO. S.C.

1.00
 APR 20 1972
 28441

SCALE 1" = 100' MAR. 1972

C.O. Riddle - Reg. No. 1397, Greenville S.C.

49-40

49-40