
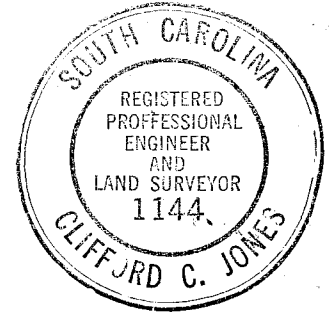


MICROFILMED

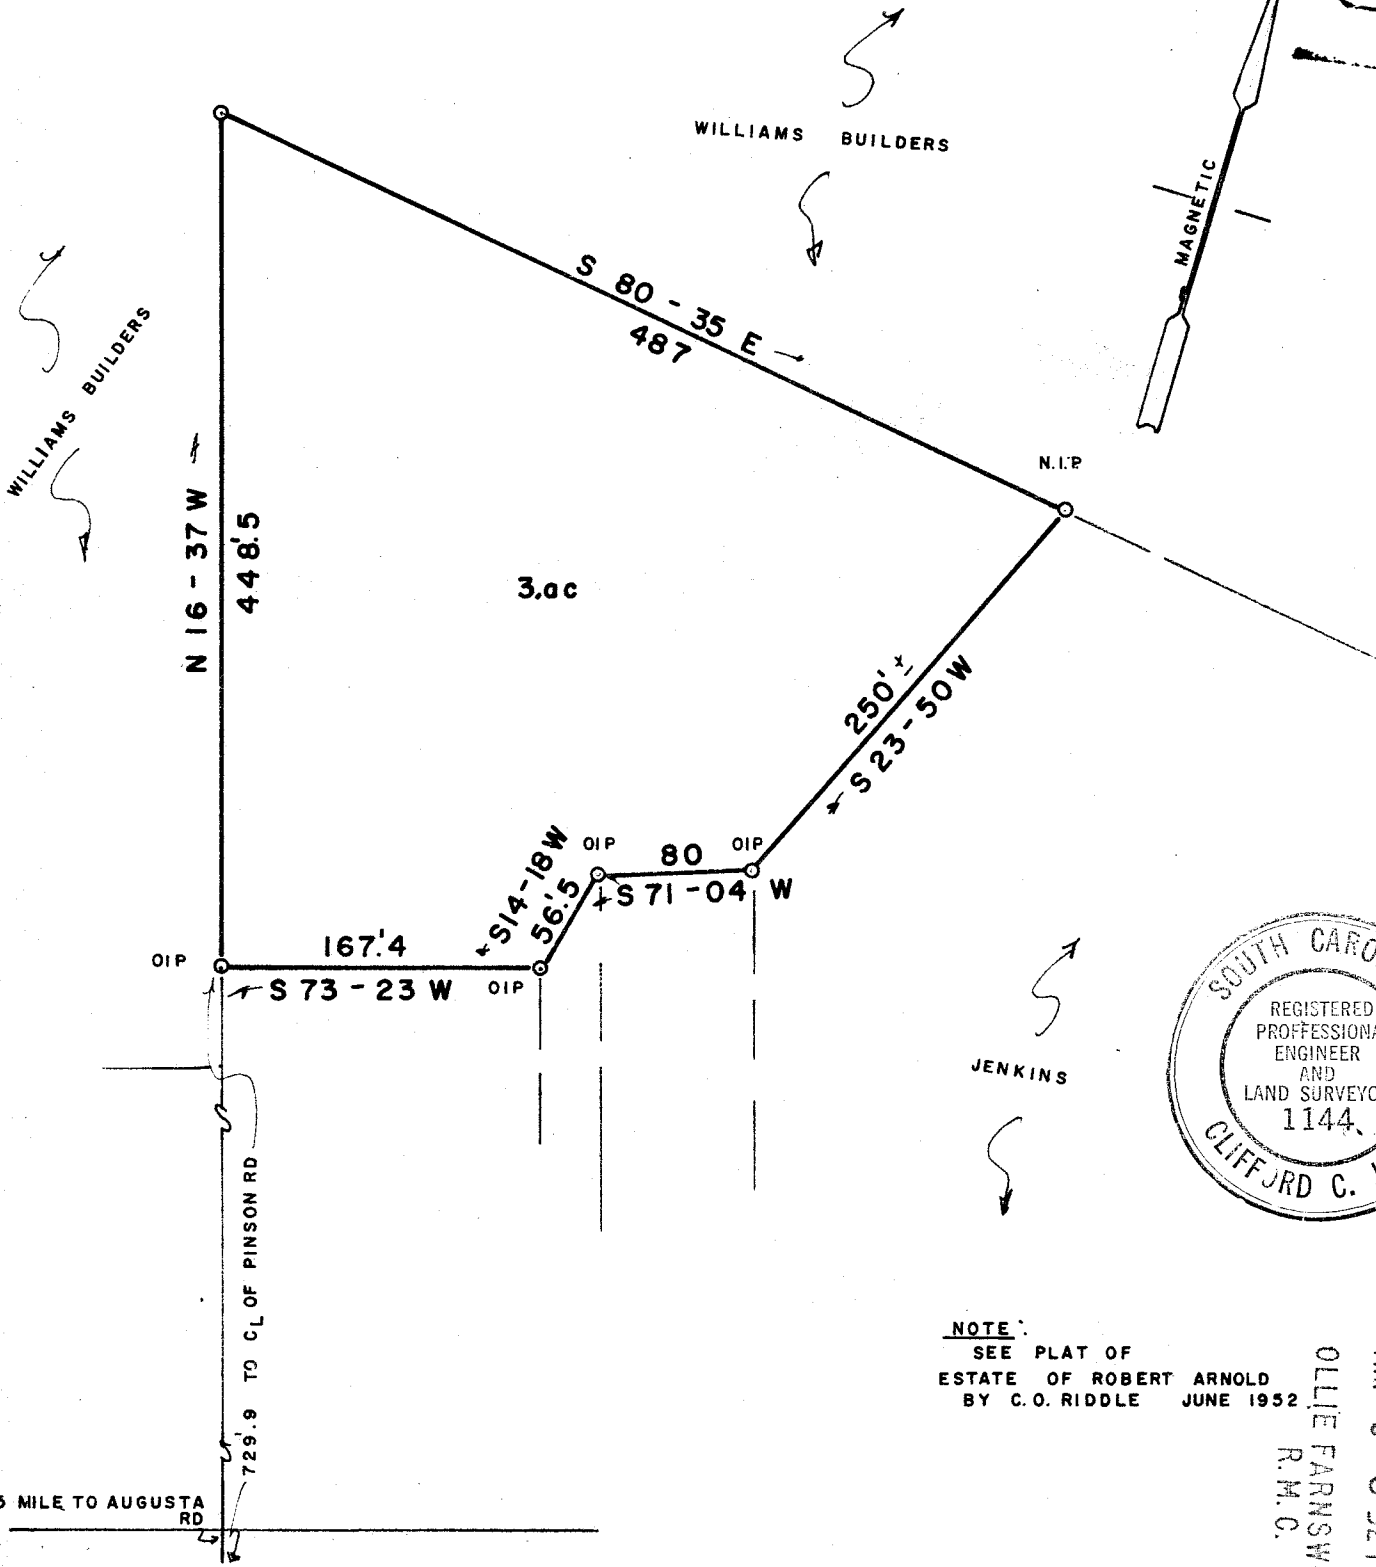

NOTE:  
 SEE PLAT OF  
 ESTATE OF ROBERT ARNOLD  
 BY C.O. RIDDLE JUNE 1952

FILED  
 GREENVILLE CO. S.C.  
 MAY 9 3 32 PM '72  
 OLLIE FARNSWORTH  
 R.M.C.

PINSON ROAD

PROPERTY OF  
**WILLIAMS BUILDERS INC.**

30428

GREENVILLE COUNTY S.C.

MAY 9 - 1972

SCALE 1"=100' MAY 3, 1972

596.4 - 1 - OUT OF 2

4 Q - 66 ✓