



FILED  
GREENVILLE, CO. S. C.

JUN 1 2 32 PM '72

OLLIE FARNSWORTH  
R.M.C.

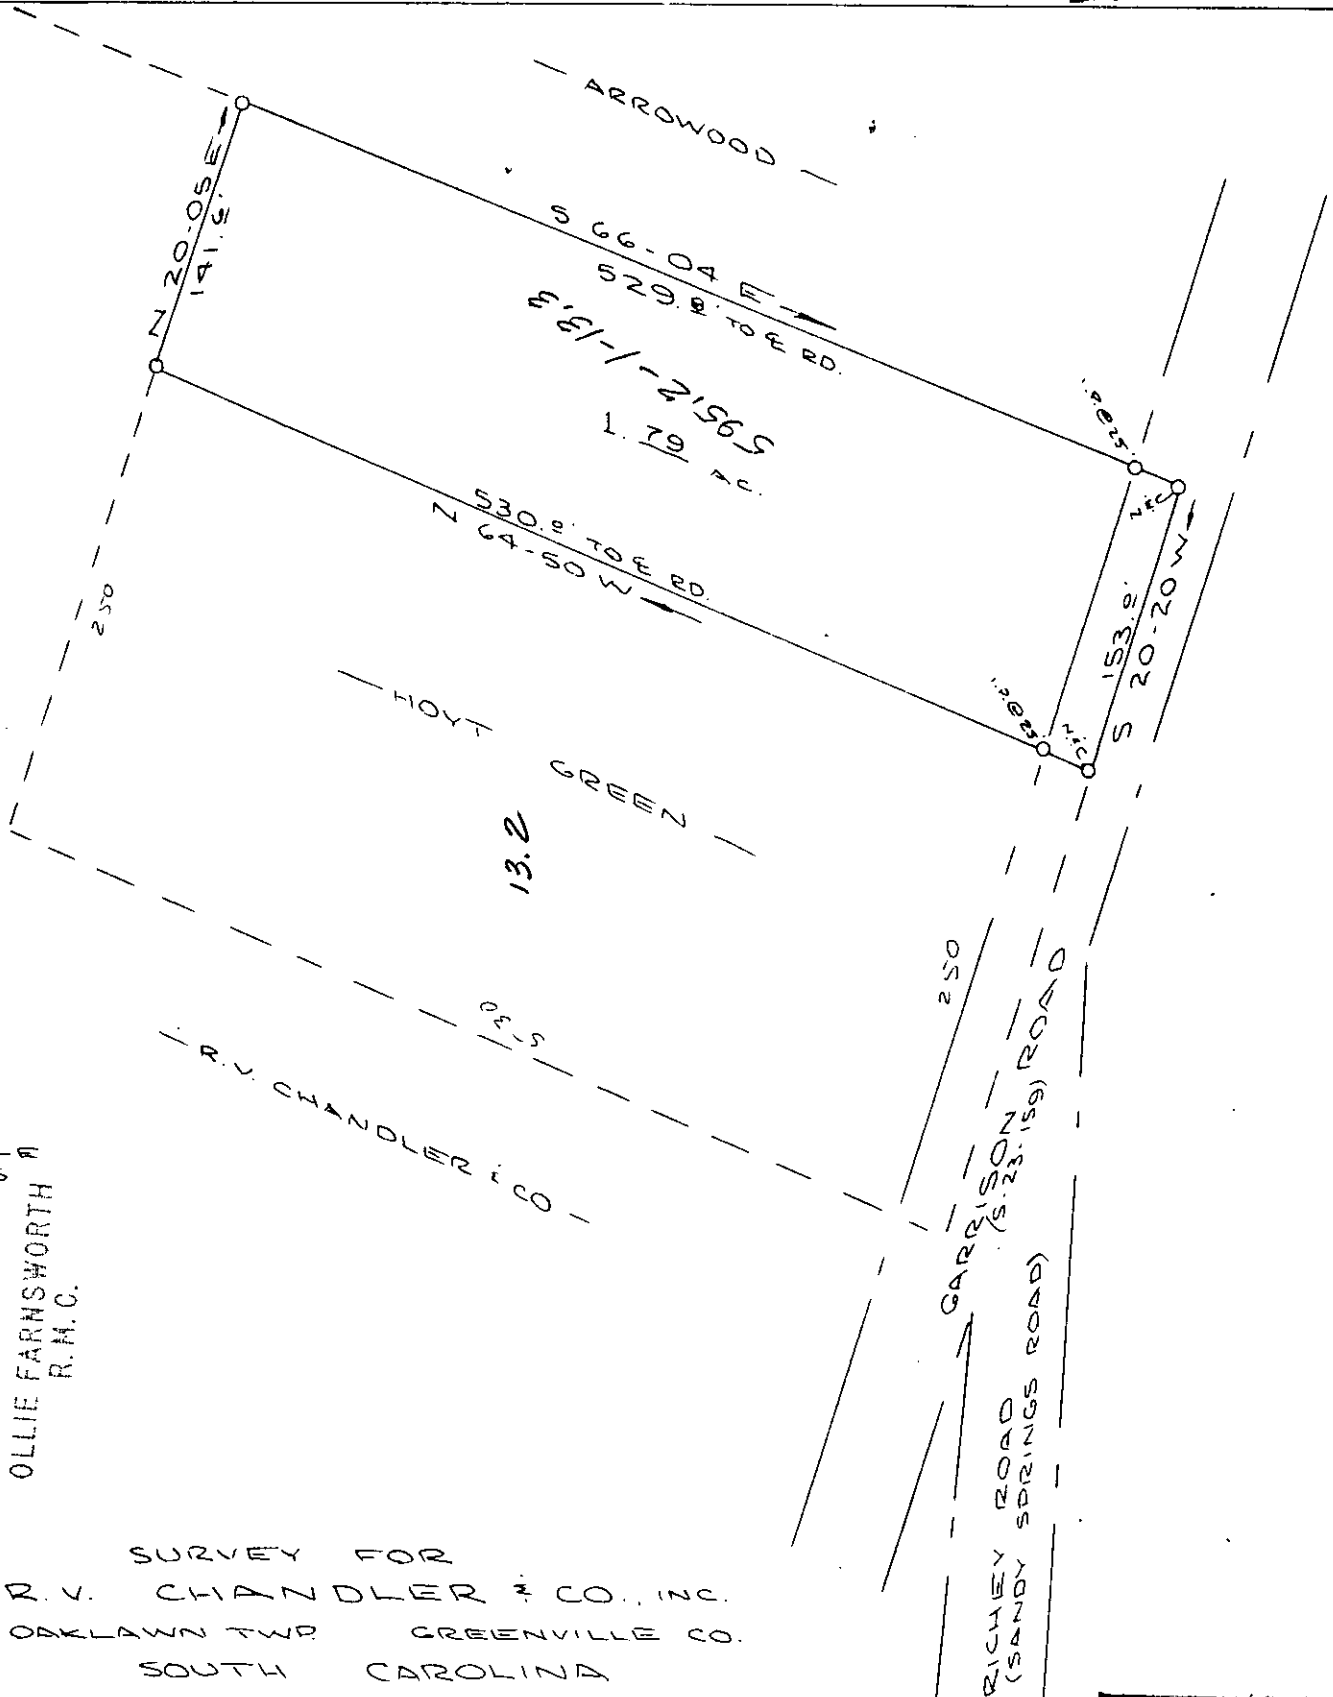

SURVEY FOR  
 R. V. CHANDLER & CO., INC.  
 OAKLAWN TWP GREENVILLE CO.  
 SOUTH CAROLINA  
 21 AUGUST 1970

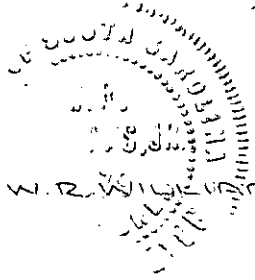

W. R. WILSON, JR. R.L.S. # 3979

32801

RECORDING FEE  
 PAID \$ 1.00

SCALE 1" = 100'

4Q - 103