



GREENVILLE CO. S. C.
JUN 2 4 07 PM '72
OLLIE FARNSWORTH
R.M.C.

MICROFILMED

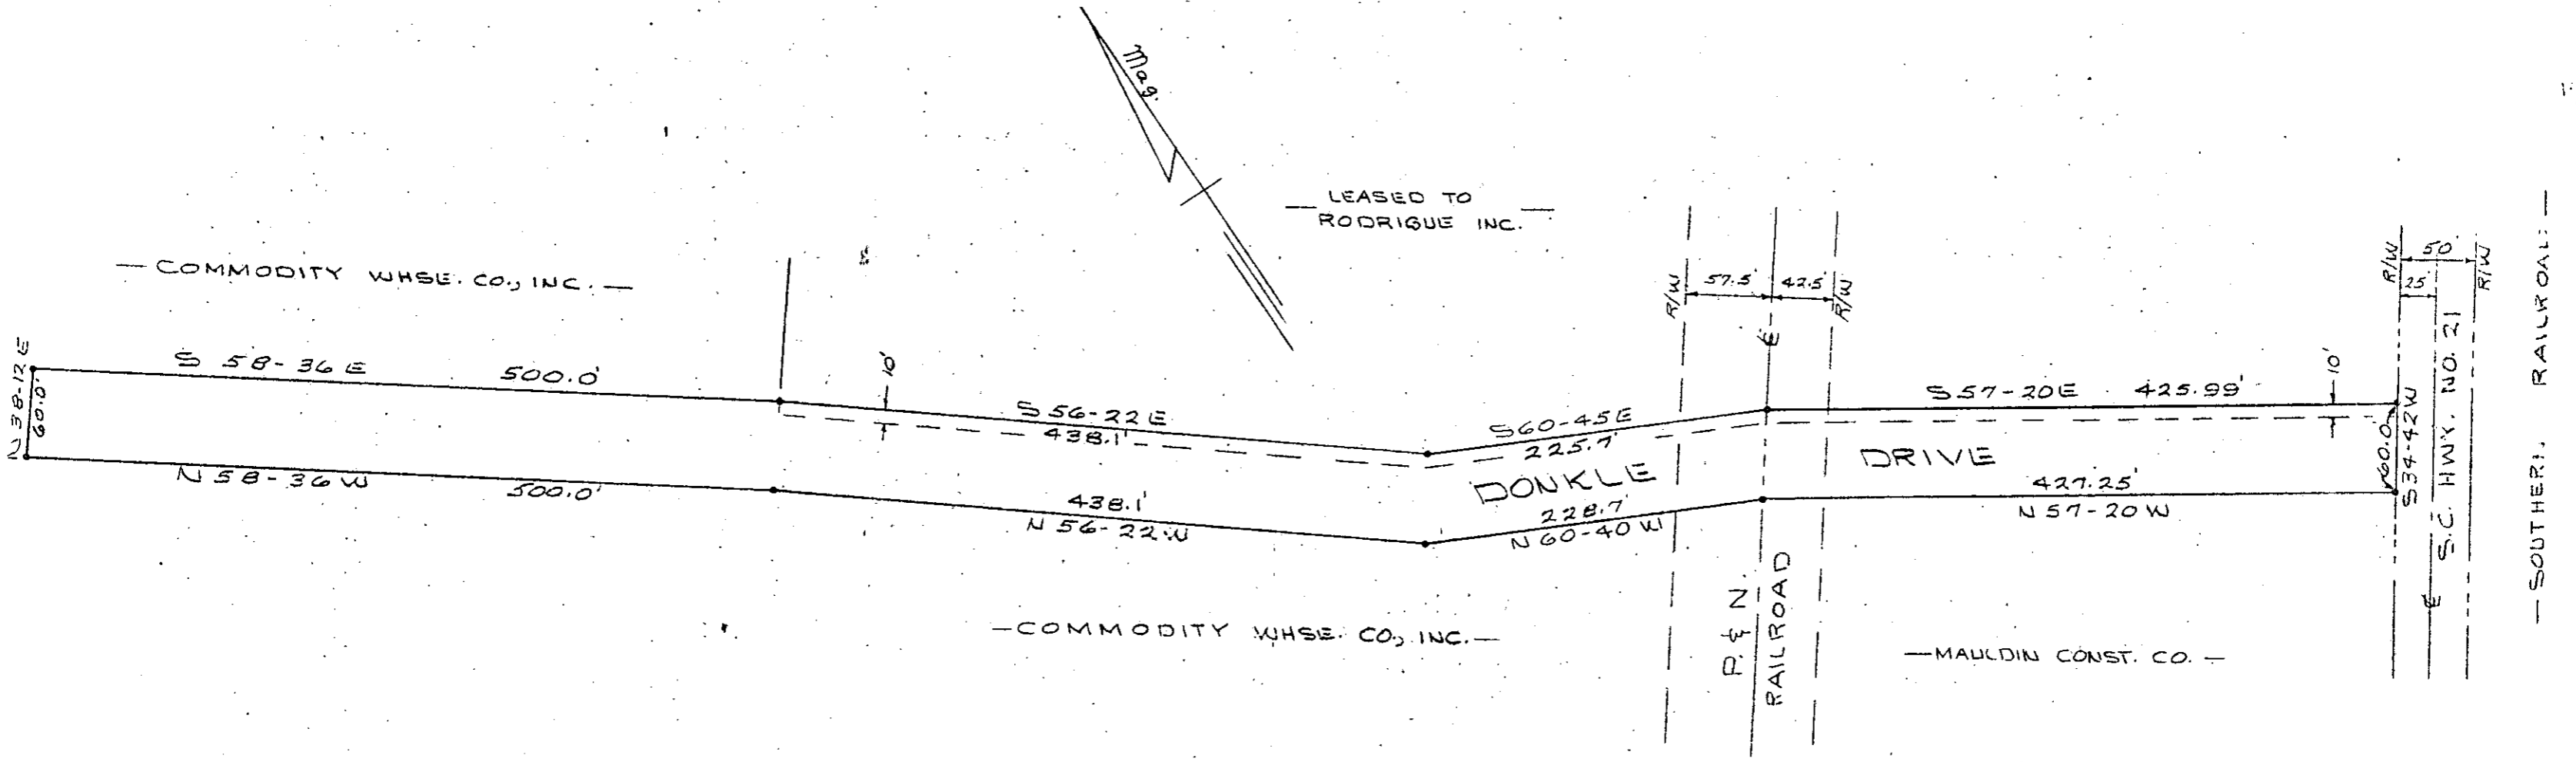

SURVEY FOR
COMMODITY WAREHOUSE COMPANY, INC.
NEAR GREENVILLE, S.C.
SCALE 1"=100' NOV. 20, 1969
REV. MAY 12, 1972

JUN 2 1972
33006

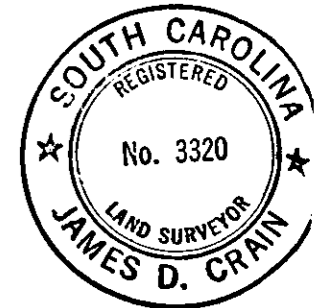

PIEDMONT ENGINEERS & ARCHITECTS
GREENVILLE, S. C.

40-107

G FEE