
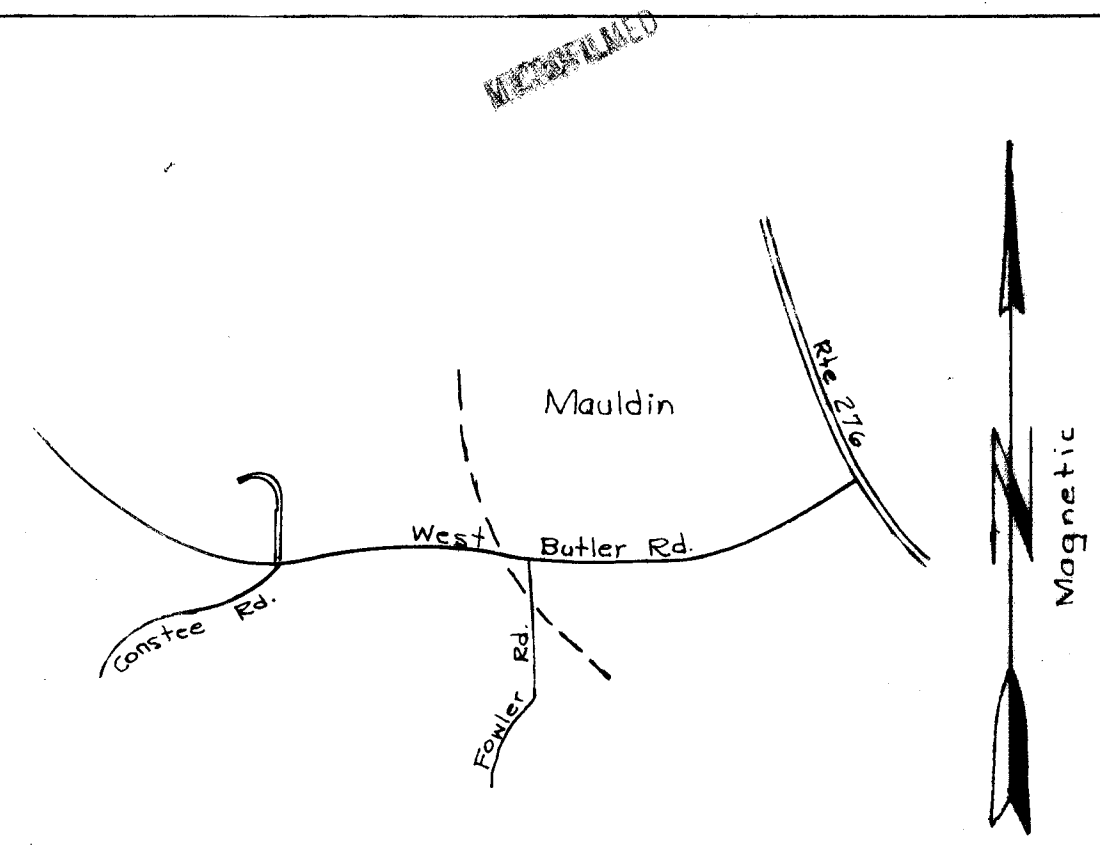


For Dedication of Roads
See Ded. Book I Page 123

FILED
GREENVILLE CO. S. C.
MAR 23 3 25 PM '73
DANNIE G. TARKERSLEY
R. H. C.

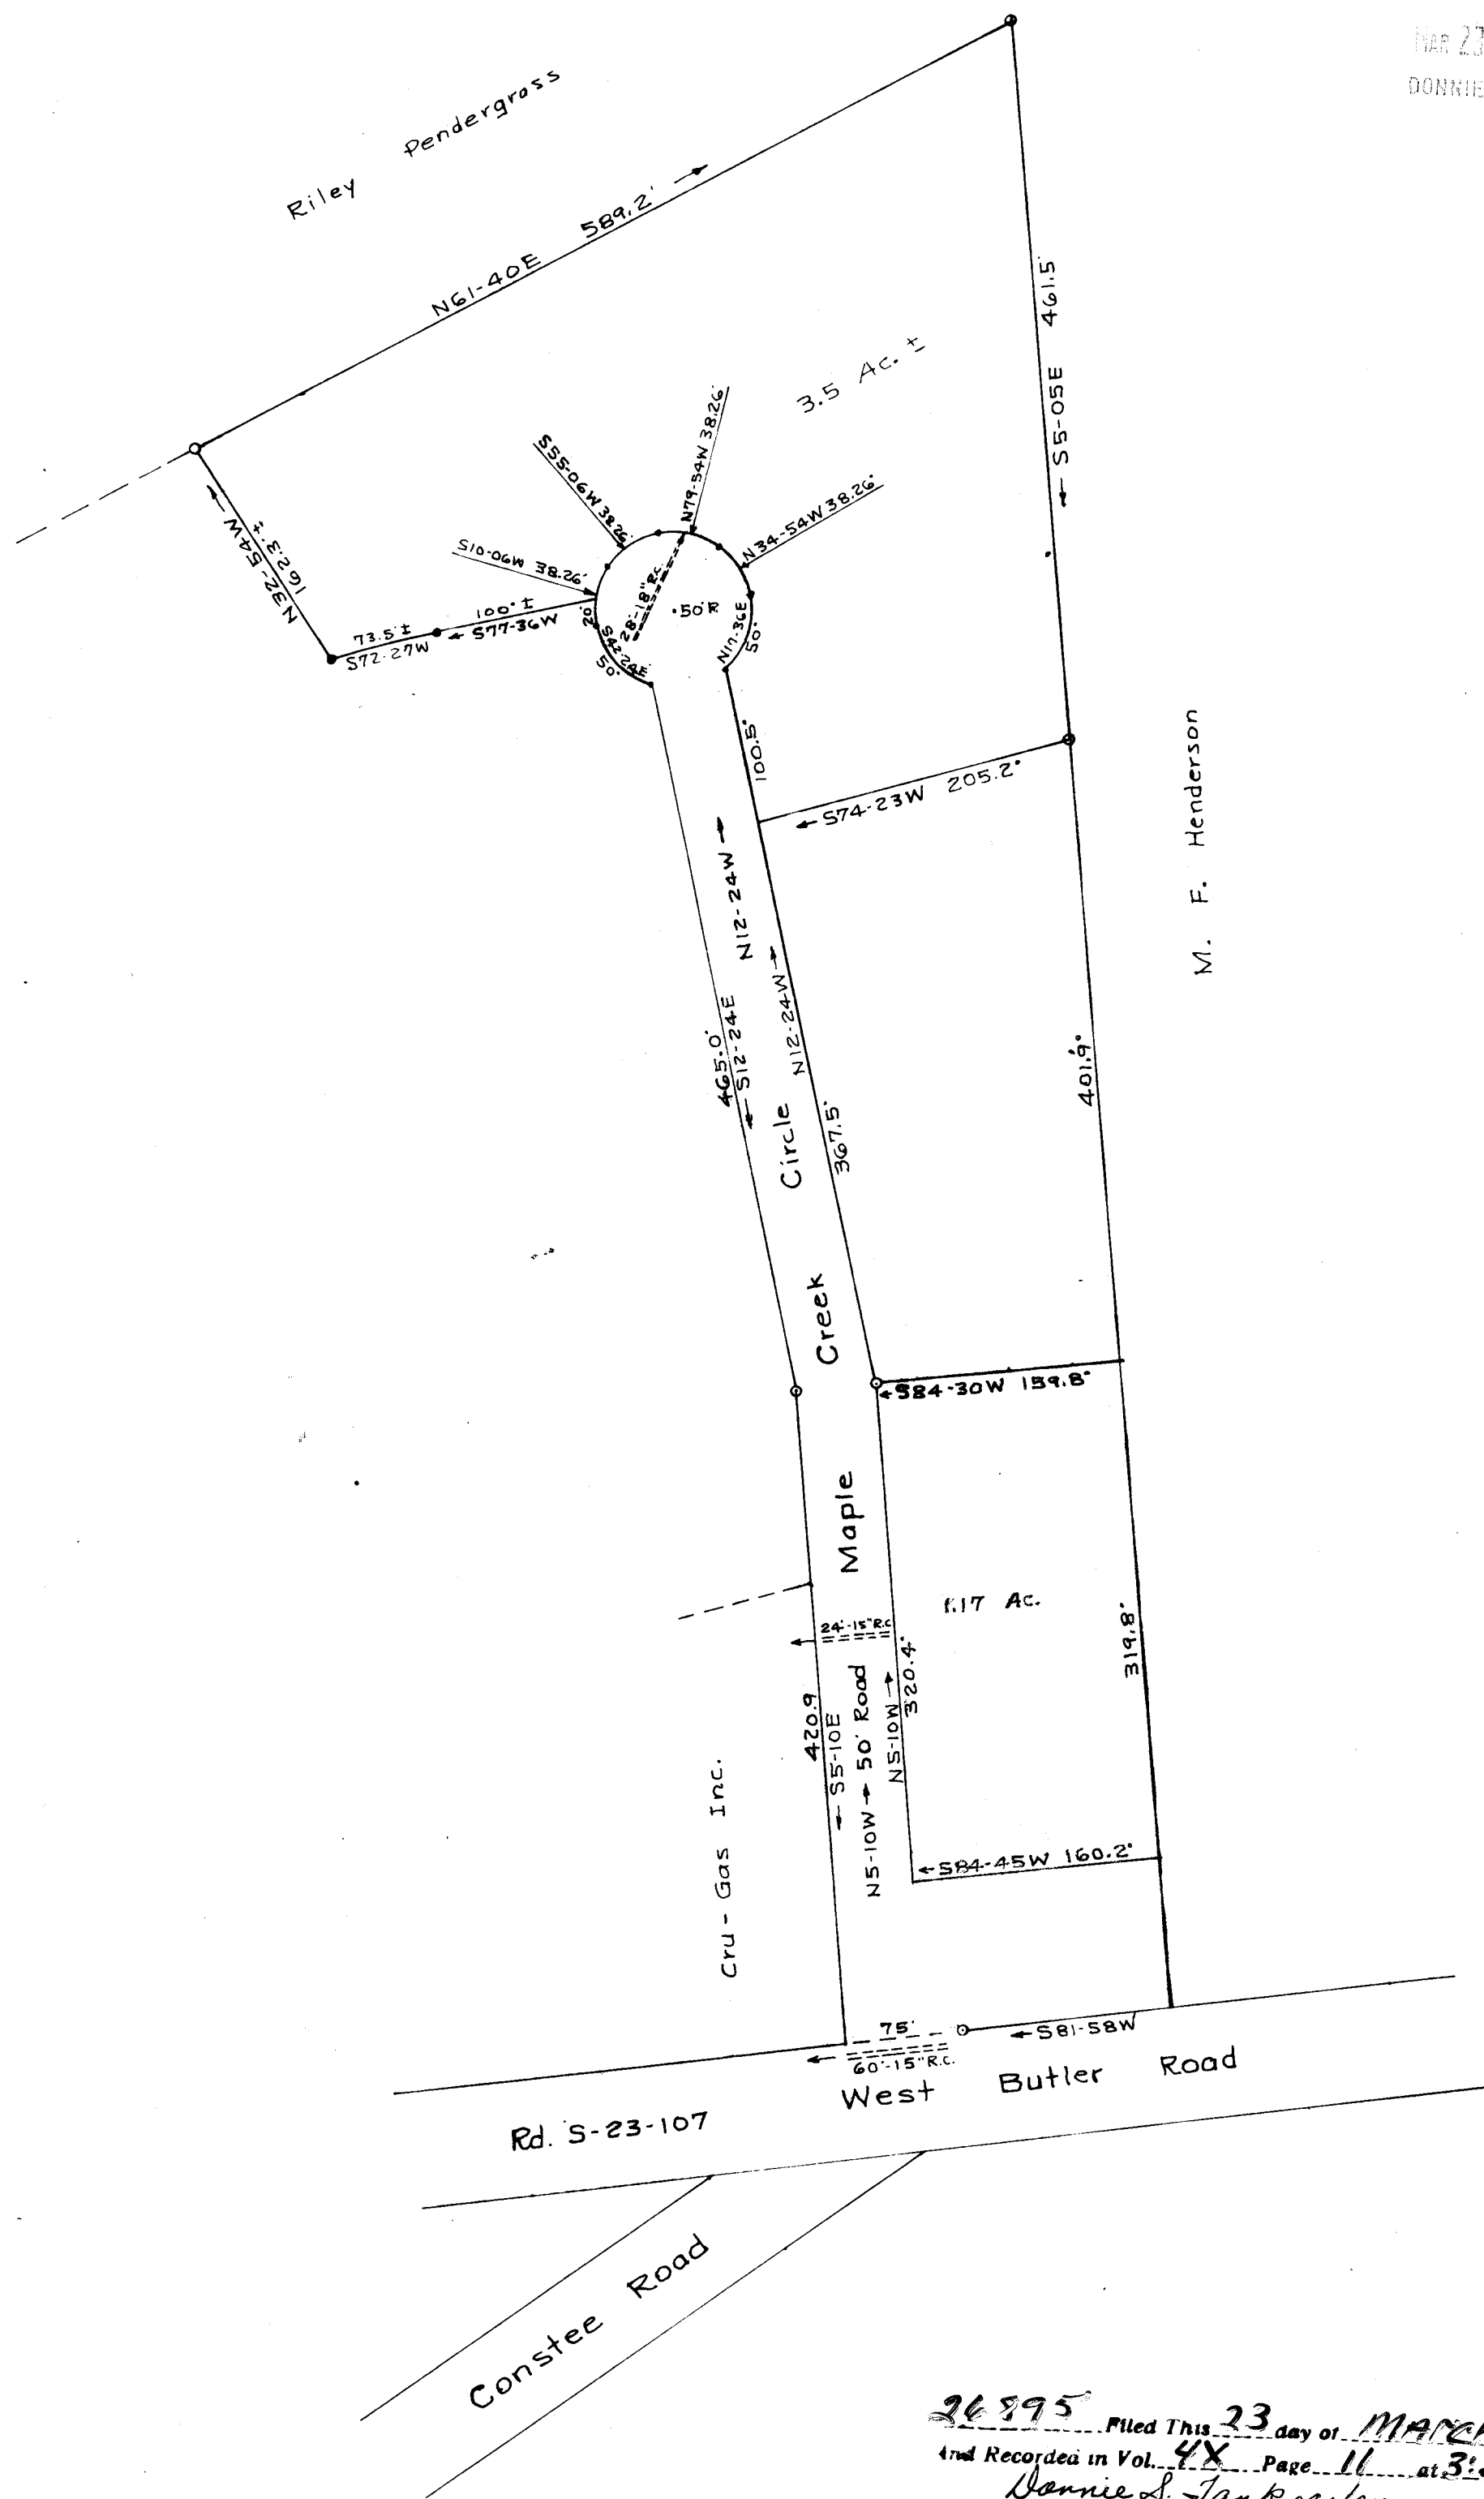

CERTIFICATE OF OWNERSHIP AND DEDICATION

"The undersigned hereby acknowledge that I am (we are) the owner(s) of the property shown and described hereon and that I (we) hereby accept this plan of subdivision with my (our) free consent and that I (we) establish the minimum building restriction line, and hereby dedicate to public use as roads, streets, and easements, forever all areas so shown or indicated on said plat.

3/19/73 Signed *[Signature]*
 3/19/73 Signed *[Signature]*
 3/19/73 Signed *[Signature]*
 3/19/73 Signed _____

CERTIFICATE OF ACCURACY

"I, *[Signature]*, certify that this plat was (drawn by me) (drawn under my supervision) (an actual survey made under my supervision) from (an actual survey made by me) (deed description recorded in Book _____, Page _____, Book _____, Page _____, etc.) (_____); that the error of closure as calculated by the parties to the parties is 1/41,434; that the boundaries surveyed are shown as broken lines plotted from information found in Book _____, Page _____; that this plat was prepared in accordance with the Greenville County Subdivision Regulations as adopted.

3-19-73 *[Signature]*
 Date Licensed Engineer or Registered Surveyor
 S. C. Registration No. 3182

CERTIFICATE OF APPROVAL FOR RECORDING

"I hereby certify that the subdivision plat shown hereon has been found to comply with the Subdivision Regulations for Greenville County, with the exception of such variances, if any, as are noted in the minutes of the Greenville County Planning Commission of Greenville County, South Carolina, and that it has been approved for recording in the office of the County Register of Deeds and Conveyance."

3/23/1973 *[Signature]*
 Greenville County Planning Commission

FINAL PLAT

FILE NUMBER 73-115

MAPLE CREEK INDUSTRIAL PARK

D & C Builders **T. H. Walker Jr.**
 Owners Reg. L. S. No. 3182

No. of Acres — Miles of New Road 0.21

No. of Lots — Date Feb. 23, 1973

Error of Closure 1/41,434

Scale 1" = 100'



26895 Filed This 23 day of March 1973
 and Recorded in Vol. 4X Page 11 at 3:27 P.M.
 Dannie G. Tankersley
 Register, Meane Conveyance Greenville County, S.C.

4X-11 ✓

26895

PERFORMANCE BOND POSTED FOR RECORDATION APPROVAL

No county street maintenance will take place on any street shown on this plat until the release of this bond.

Bond Release: _____
 19 _____ Director of Planning
 Greenville County
 Planning Commission