
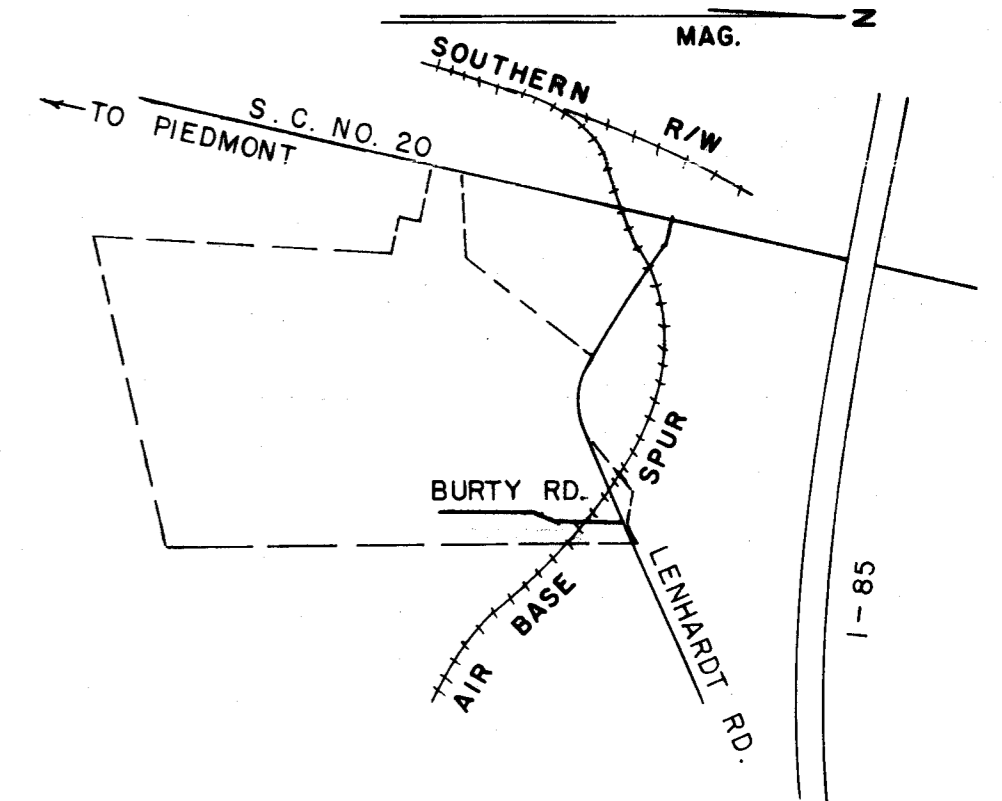
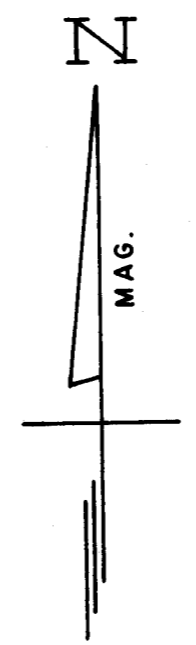


For Dedication of Roads
See Ded. Book I Page 127

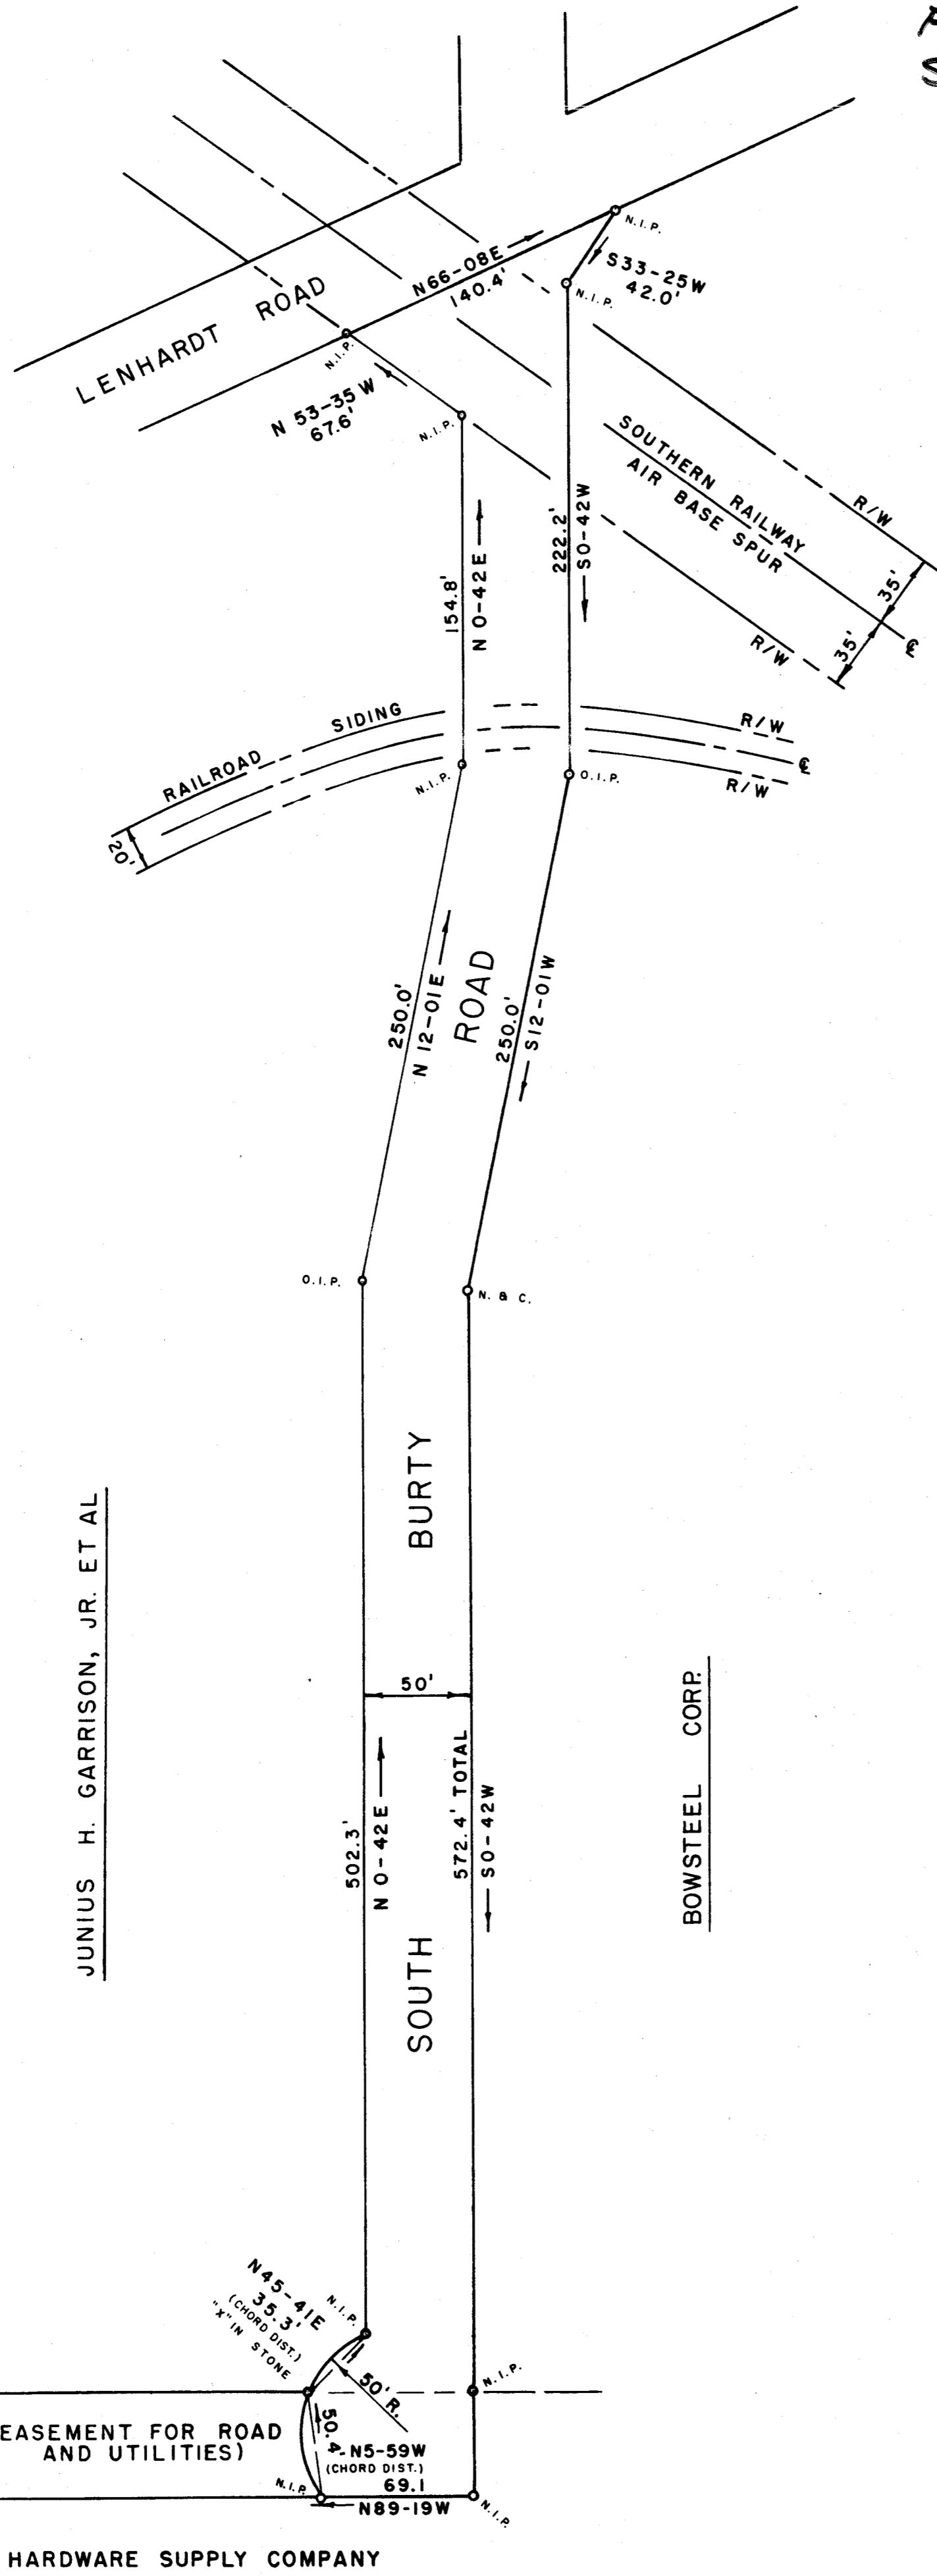

CERTIFICATE OF OWNERSHIP AND DEDICATION

"The undersigned hereby acknowledge that I am (we are) the owner(s) of the property shown and described hereon and that I (we) hereby adopt this plan of subdivision with my (our) free consent and that I (we) establish the minimum building restriction lines, and hereby dedicate to public use as roads, streets, and easements, forever all areas so shown or indicated on said plat.

4/30/73 Signed *[Signature]*
 4/30/73 Signed *[Signature]*
 4/30/73 Signed *[Signature]*
 4/30/73 Signed *[Signature]*

CERTIFICATE OF ACCURACY

"I, John E. Woods, certify that this plat was (drawn by me) (drawn under my supervision) (an actual survey made under my supervision) from (an actual survey made by me) (based on a survey recorded in Book 233 Page 233 Book 215 Page 501 ... the error of closure as calculated by ... is 1/4110 ... shown as broken lines plotted from information recorded in Book 233 Page 233; that this plat was prepared in accordance with the Greenville County Subdivision Regulations as adopted.

5/1/72 John E. Woods
 Licensed Engineer & Registered Surveyor
 S. C. Registration No. 3780

CERTIFICATE OF APPROVAL FOR RECORDING

"I hereby certify that the subdivision map shown hereon has been found to comply with the Subdivision Regulations for Greenville County, with the exception of such variances, if any, as are stated in the minutes of the Greenville County Planning Commission of Greenville County, South Carolina, and that it has been approved for recording in the office of the County Register of Deeds.

4/30/73 J. Coleman Jones
 Director of Planning
 Greenville County Planning Commission


FINAL PLAT

FILE NUMBER 70-128

INTERSTATE INDUSTRIAL PARK
GREENVILLE COUNTY, S. C.

OWNERS: JUNIUS H. GARRISON JR., ROY F. HUNT JR., A. FOSTER McKISSICK, J. COOPER SHACKELFORD
 SURVEYOR: JOHN E. WOODS

NO. OF ACRES 1.22 MILES OF NEW ROAD 0.2
 ERROR OF CLOSURE 1/4110 DATE 14 APRIL 1972

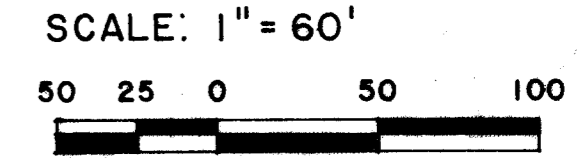

30760 filed 11/10/73 by Acil 11/73
 and recorded in Vol. 4X-24 p. 74 at 4:37 P.M.
Danni S. Taylor
 Register Mesne Conveyance Greenville County, S.C.

4X-24
 # 30760

FILED
 GREENVILLE CO. S. C.