
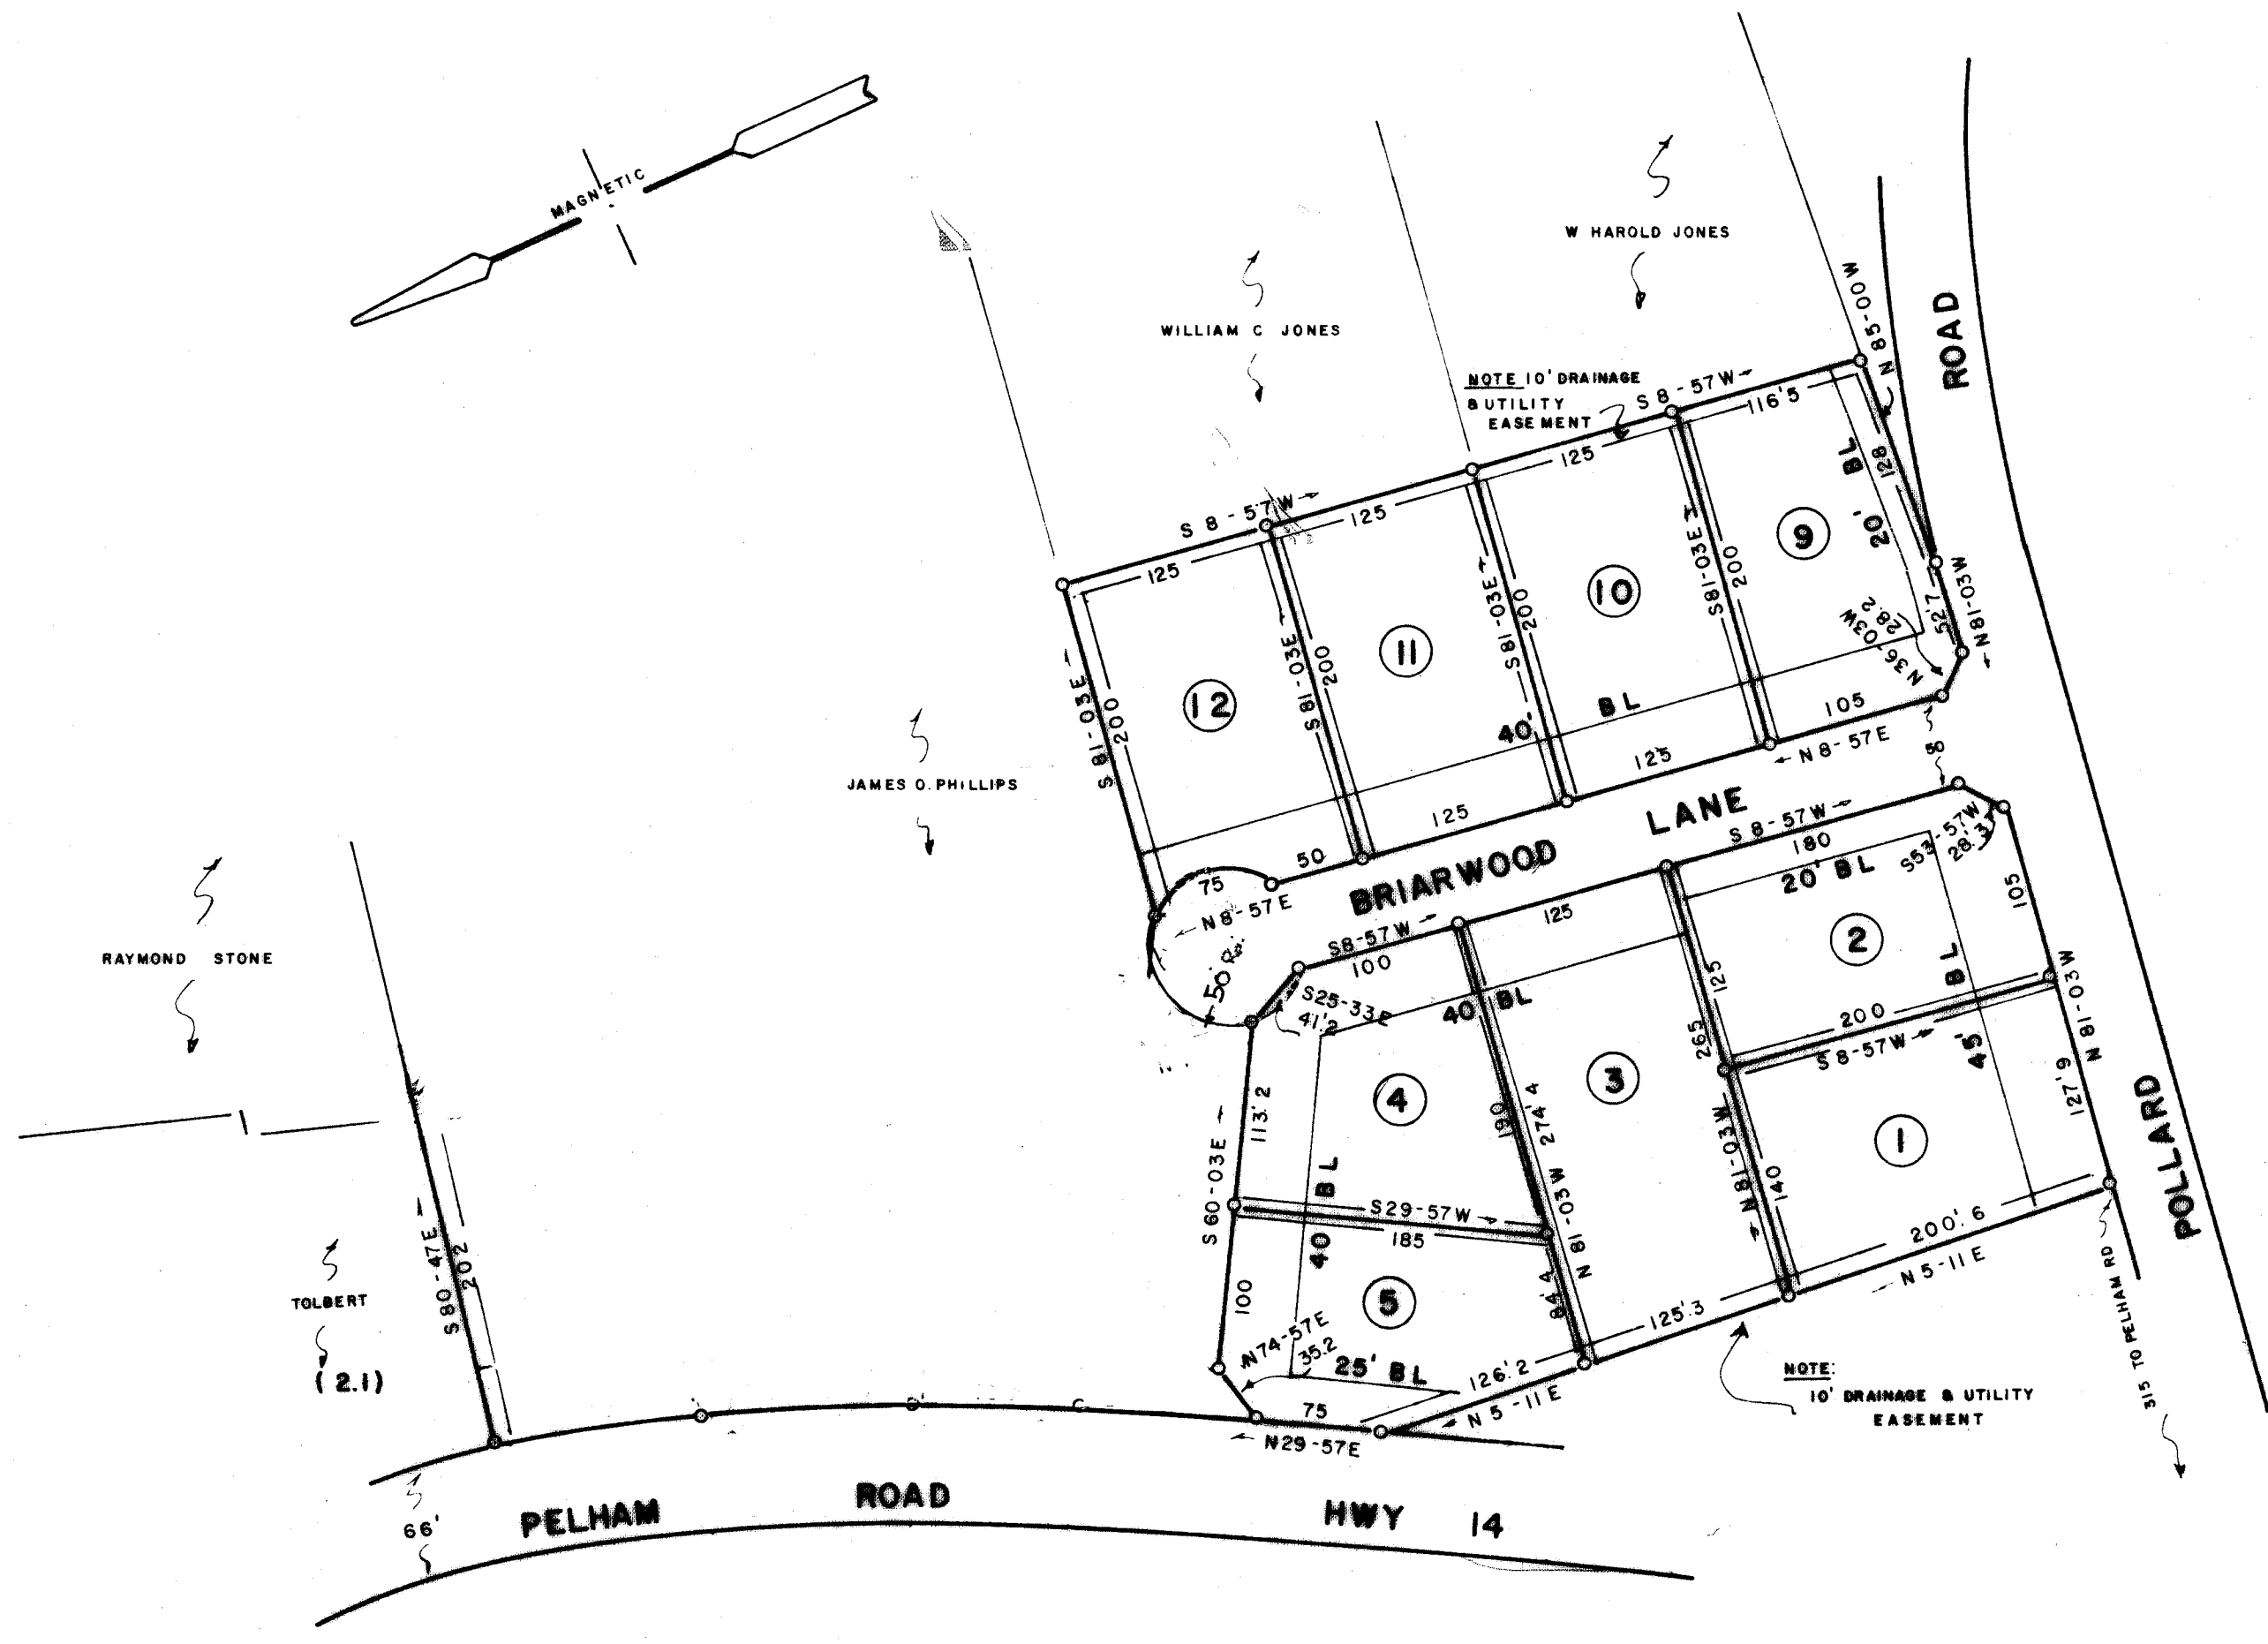
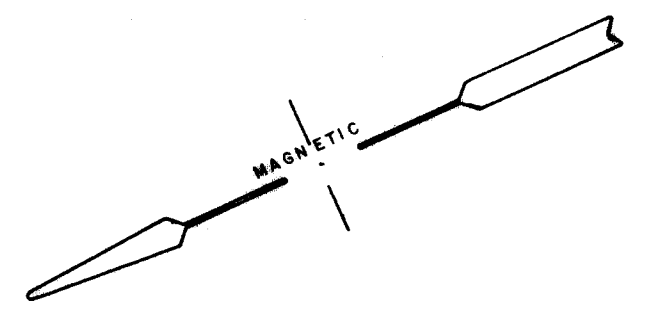


N.B. 186

FILED
GREENVILLE CO. S. C.
MAY 11 1973
DANNIE S. LANGSTON
REGISTER

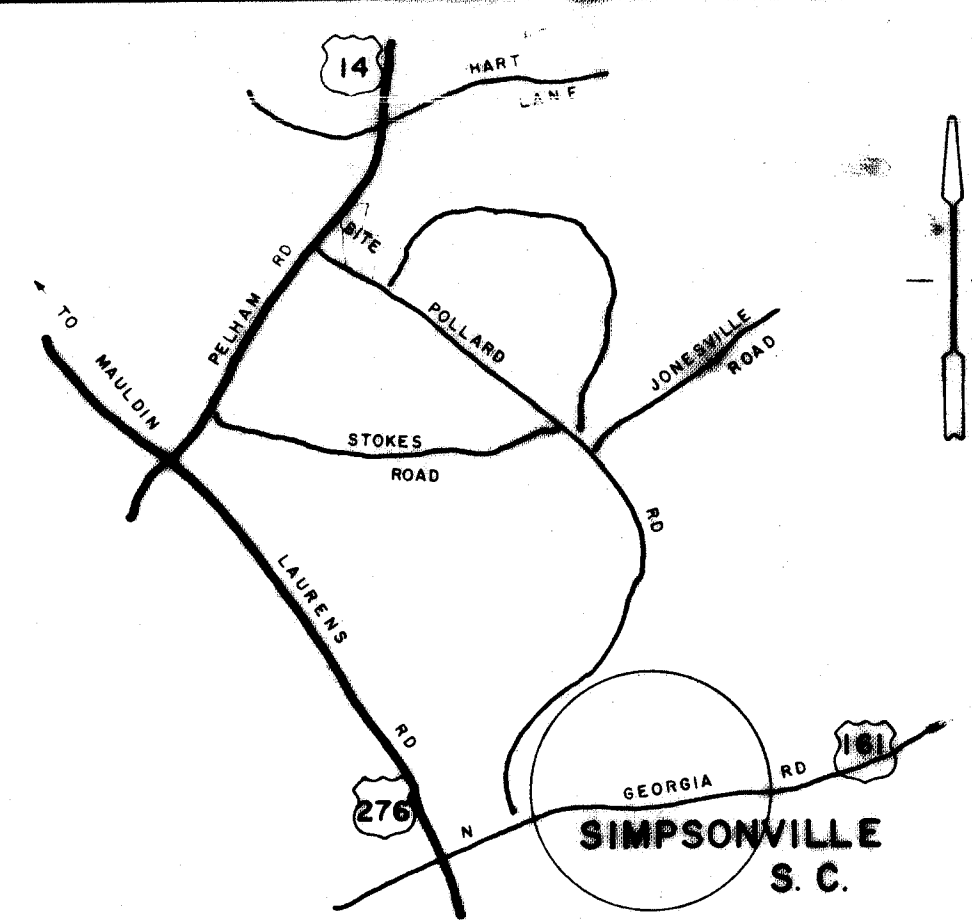

CERTIFICATE OF OWNERSHIP AND DEDICATION

"The undersigned hereby acknowledge that I am (we are) the owner(s) of the property shown and described hereon and that I (we) hereby adopt this plan of subdivision with my (our) free consent and that I (we) establish the minimum building restriction lines, and hereby dedicate to public use as roads, streets, and easements, forever all areas so shown or indicated on said plat.

Signed James C. Langston
Signed D. W. K. K...
Signed _____
Signed _____

CERTIFICATE OF ACCURACY

"I, _____, certify that this plat was (drawn by me) (drawn under my supervision) (an actual survey made under my supervision) from (an actual survey made by me) (deed description recorded in Book _____, Page _____, Book _____, Page _____, et al.) (other); that the error of closure as calculated by latitudes and departures is _____; that the boundaries not surveyed are shown as broken lines plotted from information found in Book _____, Page _____; that this plat was prepared in accordance with the Greenville County Subdivision Regulations as adopted.

Date _____
Licensed Engineer & Registered Surveyor
S. C. Registration No. _____

CERTIFICATE OF APPROVAL FOR RECORDING



"I hereby certify that the subdivision plat shown hereon has been found to comply with the Subdivision Regulations for Greenville County, with the exception of such variances, if any, as are noted in the minutes of the Greenville County Planning Commission of Greenville County, South Carolina, and that it has been approved for recording in the office of the County Register of Mens Conveyance."

4-26-1973 J. Roman Shouse
Chairman, Secretary, or Director of
Planning,
Greenville County Planning Commission

FINAL PLAT
FILE NUMBER 72-103

SECTION ONE
WOODLAND VILLAGE

OWNER JIMMY C. LANGSTON SIMPSONVILLE S.C.	ENGINEER JONES ENGINEERING SERVICE 1004 E. PERRY ROAD
NO OF ACRES <u>7</u> 0	MILES OF NEW ROAD <u>800</u>
NO. OF NEW LOTS <u>9</u>	DATE <u>OCT 11, 1972</u>

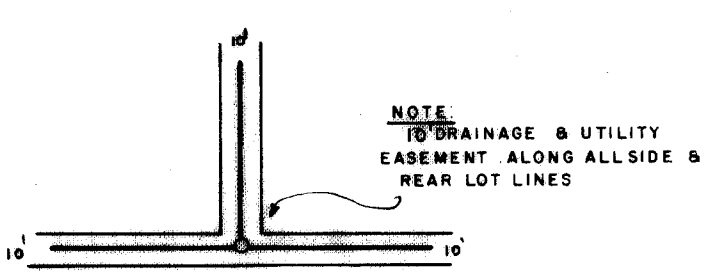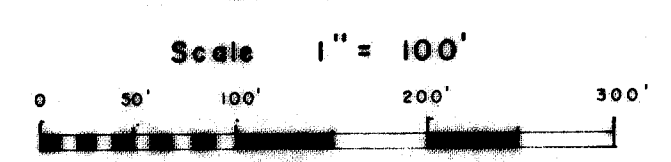

30975 Filed This Day May 1973
and Recorded in Vol. 418 Page 25 at 11:22 A.M.
Dannie S. Langston
Register Mens Conveyance Greenville County, S.C.

4X-25

30975