


BOOK 860 PAGE 224

MATERIAL LIST:
1,000 ft. 6" C.I. Pipe
1 - 6" Valve

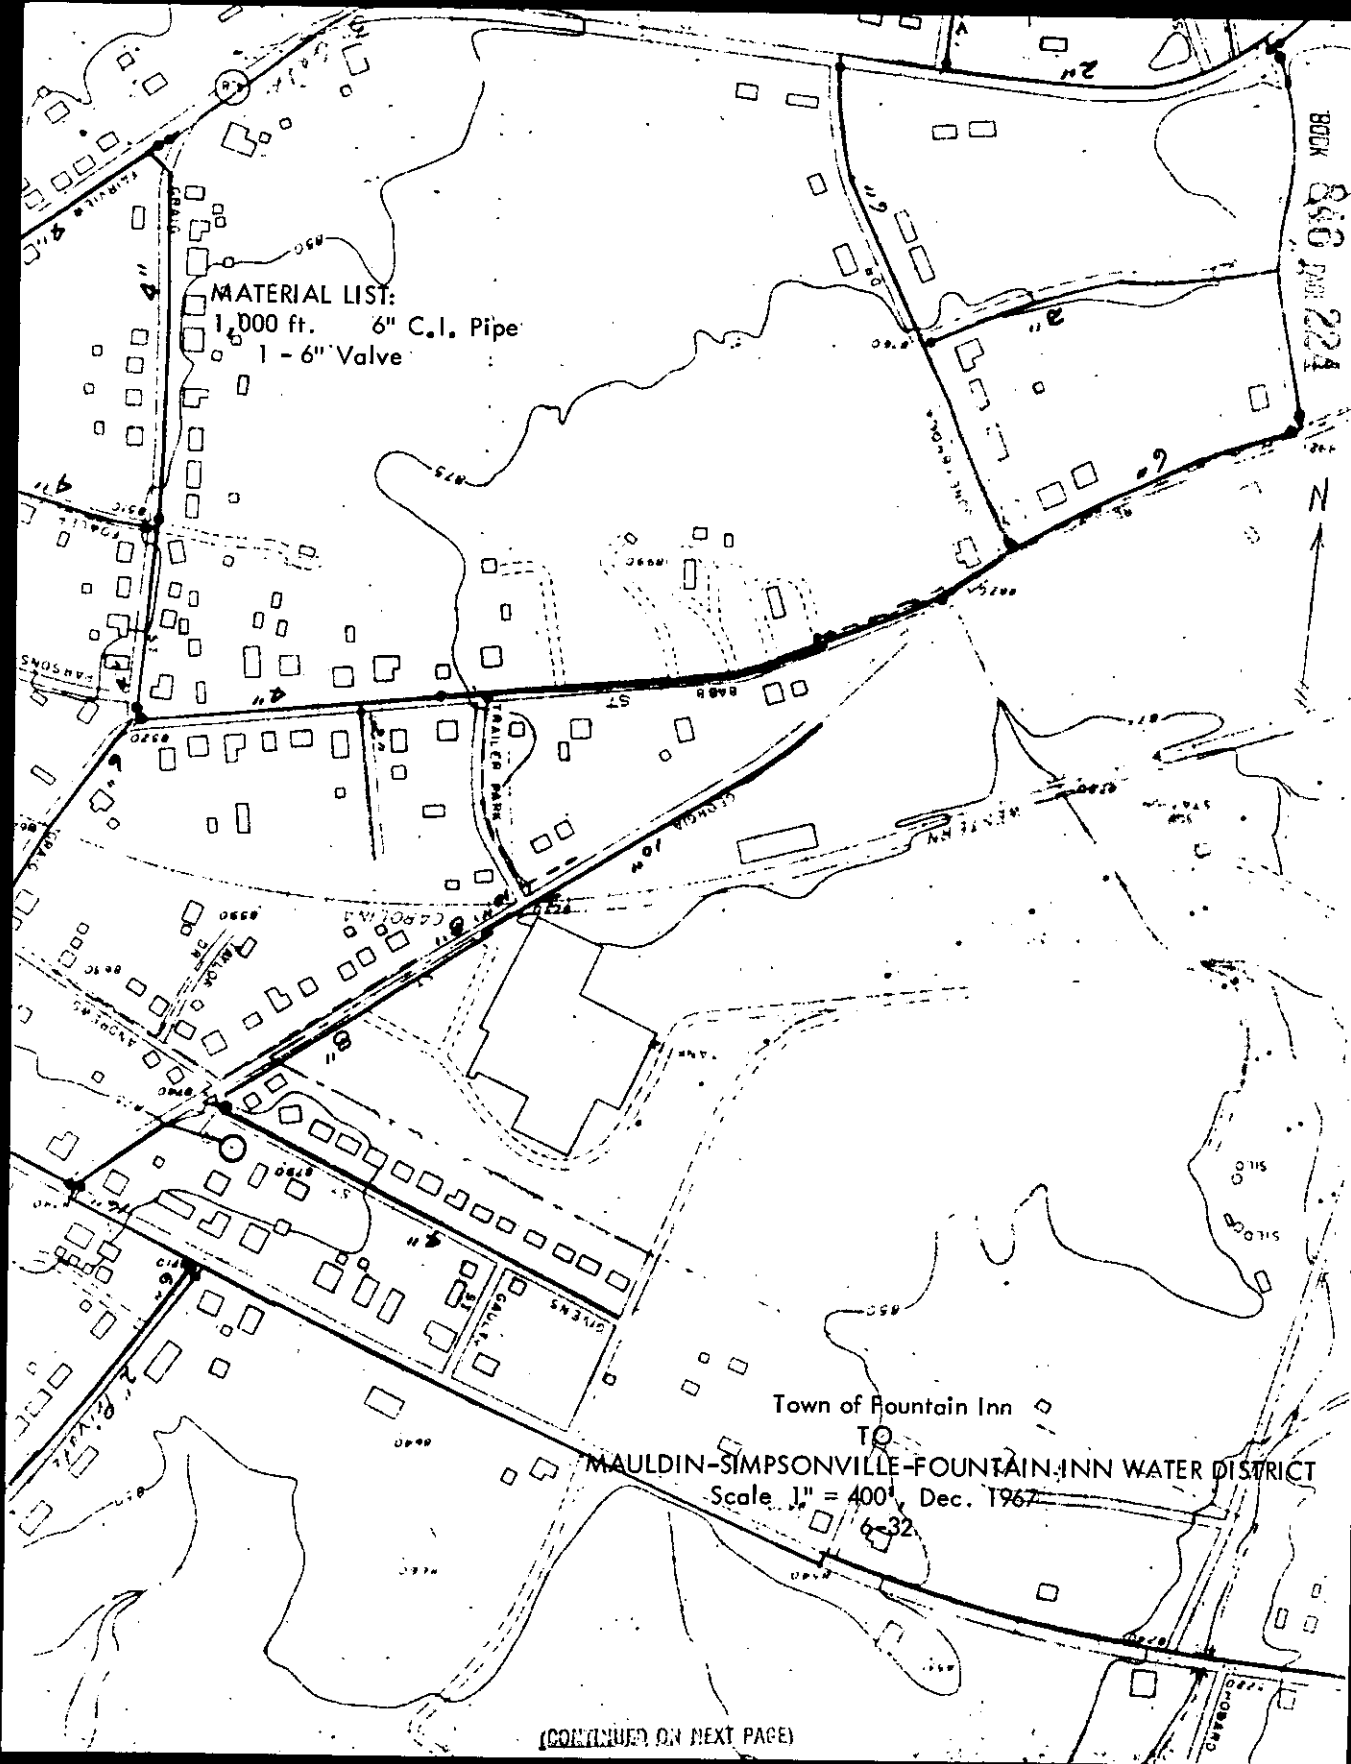

Town of Fountain Inn
TO
MAULDIN-SIMPSONVILLE-FOUNTAIN-INN WATER DISTRICT
Scale 1" = 400' Dec. 1967
6-32

(CONTINUED ON NEXT PAGE)