


LIBERTY PARK SECTION 2

Plat 1227

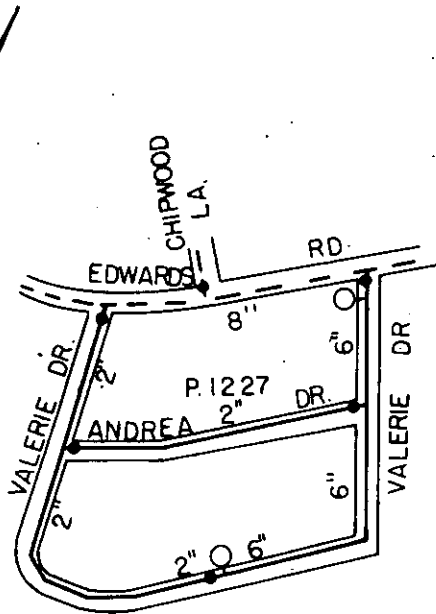

MATERIAL LIST

- 1,050'± - 6" C.I. Pipe
- 1,880'± - 2" Galv. Pipe
- 3 - 6" Valve
- 4 - 2" Valve
- 2 - Fire Hydrants

Vallie K. Profitt, Executrix  
of the Estate of M.G. Proffitt  
To  
Wade Hampton Water & Sewer District  
Scale 1" = 400', June 1968

Recorded December 31, 1968 At 4:56 P.M. # 15629