


right and claim of Dower of in or to all and singular the premises within mentioned or released

Given under my hand and seal this 18th day of Decr. 1880
A. P. Farr

A. J. Moseley (Seal)
Not Pub

Entered in Auditor's office
Recorded for 21 Decr 1880

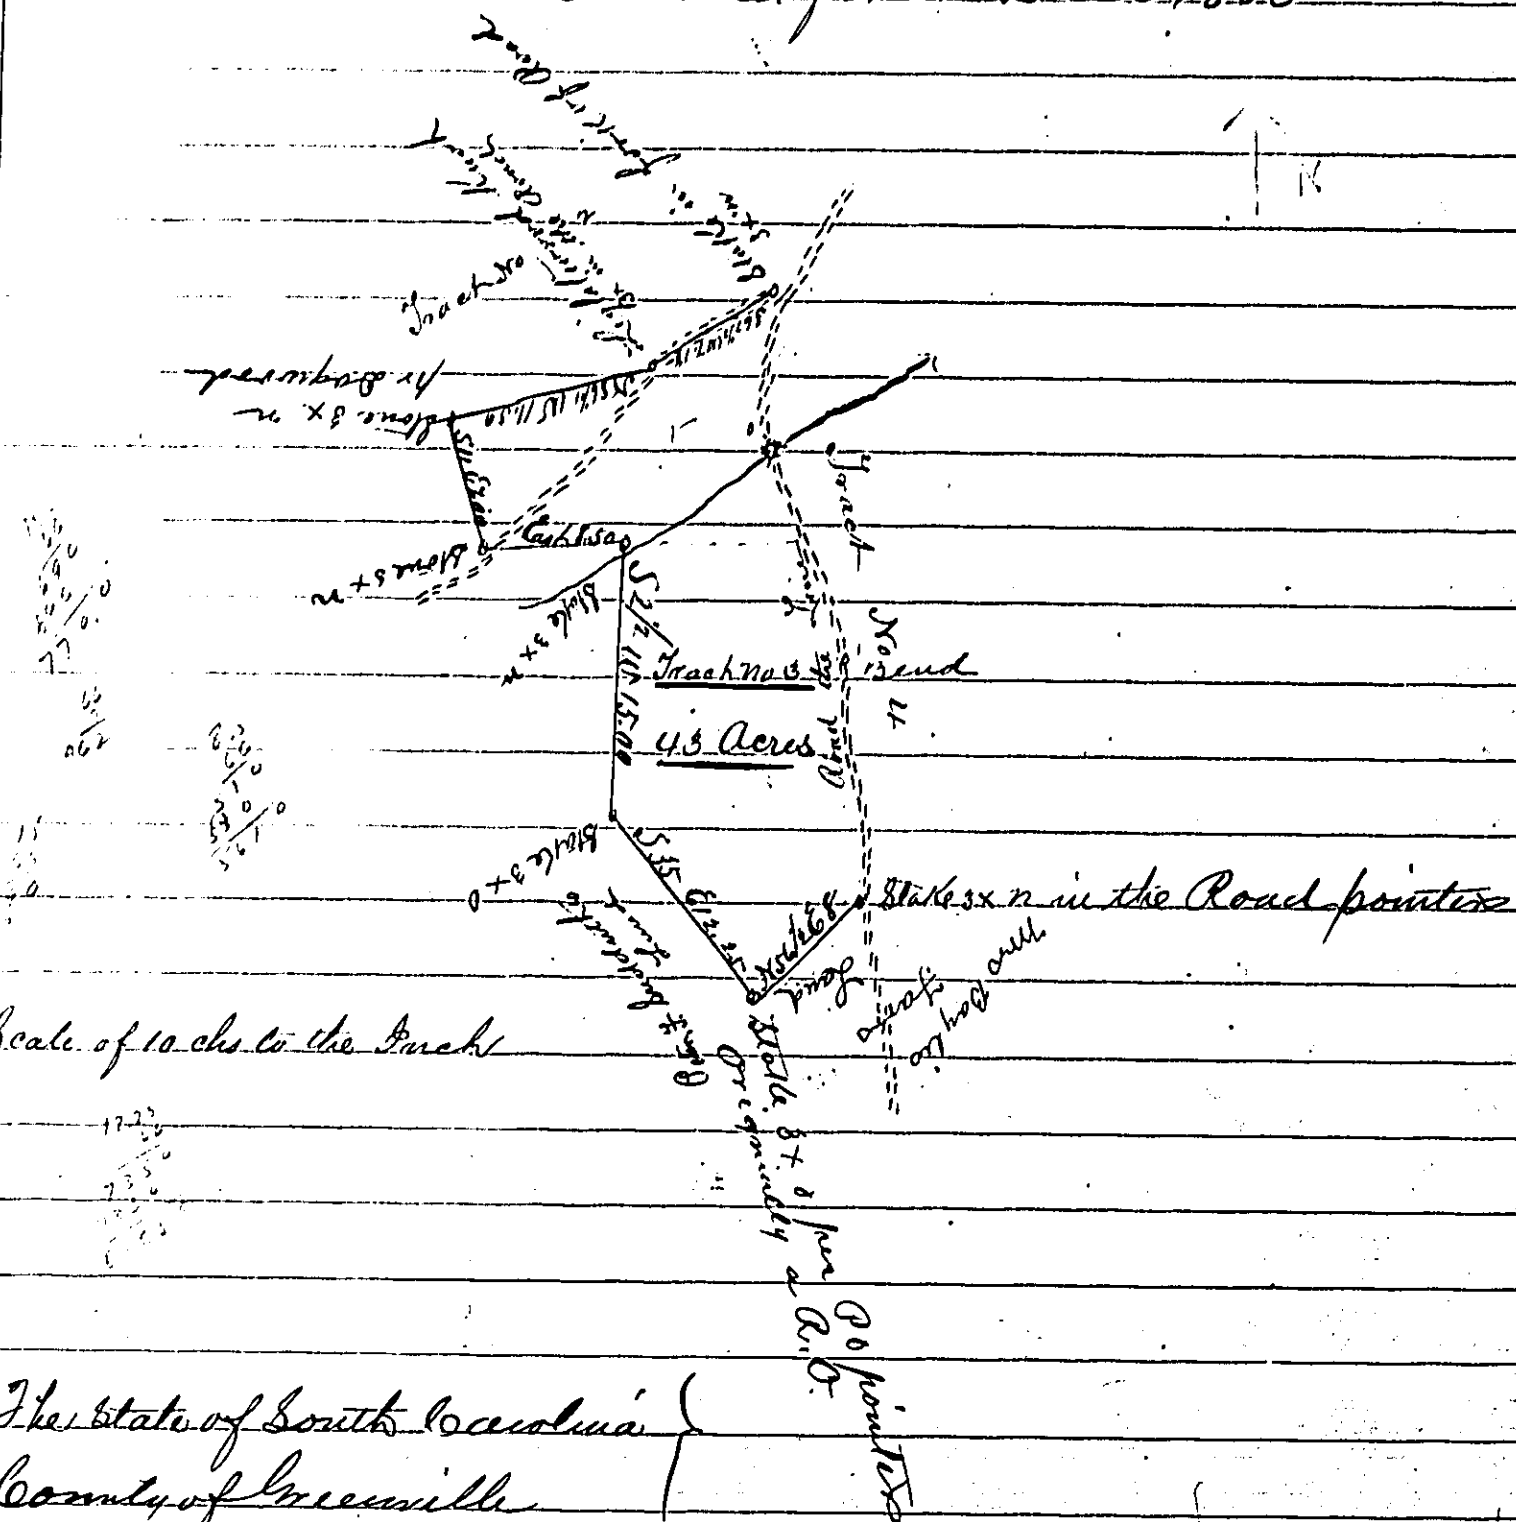

The State of South Carolina
County of Greenville

By the request of the heirs of James Farr dead, I have subdivided a certain tract of land formerly belonging to said deceased on the West side of Reedy River about five miles from Greenville Court House and resurveyed and divided by Wm W. Hunt on the 4th day of March 1879 and by said survey contains 382 acres. I have rearranged division lines and divide said tract into five separate tracts the above plot represents tract No 3 containing 46 acres. Divided the 28th day of September 1880

J. N. Southern D.S.
Recorded for 21 Decr 1880

P. D. Silbreath Esq.
D
Peter F. Budduth

Deed

The State of South Carolina
To all to whom these presents shall come: J. Perry D. Silbreath
Sheriff of Greenville County

and Note aforesaid, send greeting; Whereas by virtue of a writ of Fieri Facias issued out of the Court of Common Pleas held for the County of Greenville, dated the twenty seventh day of April in the year of our Lord one thousand eight hundred and eighty at the suit of G. W. Farr to me directed, commanding me that of the goods and chattels, lands and tenements of Baylis Farr to levy the sum of Six hundred and forty one Dollars damages and costs I have seized and taken of the lands and tenements of the said Baylis Farr all that certain piece parcel and tract of land, containing one hundred and forty four Acres more or less, situate and being in the County of Greenville, in the State aforesaid, on the West side of Reedy River being lot No. 1 of Baylis Farr's land, adjoining lands of Samuel Jones, Williams, Watkins & others. And whereas the said premises, with their appurtenances, since the seizure by me made, by virtue of the said writ of Fieri Facias before mentioned, have been exposed to sale at public vendue, and purchased by Peter F. Budduth of the County of Greenville in the State of South Carolina for the sum of Twenty one hundred and ninety nine Dollars being the highest sum that was bid therefor. Now know ye, that J. Perry D. Silbreath Sheriff aforesaid, by virtue of said writ of Fieri Facias aforesaid, to me directed and allowed aforesaid, and by virtue of the Statute in such case made and provided and for and in consideration of the said sum of Twenty one hundred and ninety nine Dollars to me in hand paid, or secured to be paid, by the said Peter F. Budduth the receipt and payment whereof, I do hereby acknowledge, have granted bargained and sold, and by these presents do grant bargain and sell unto the said Peter F. Budduth his heirs and assigns forever, the said tract piece and parcel of land with its appurtenances, and all the estate right title and interest which the said Baylis Farr of right had of in and to the same.

See Record for 131