


16769 Filed This 13 day of Jan 19 68
 And Recorded in Vol. # A Page 1 at 7:44 P.
 Ollie Garrettsworth
 Register Meane Commissioner Greenville County, S. C.

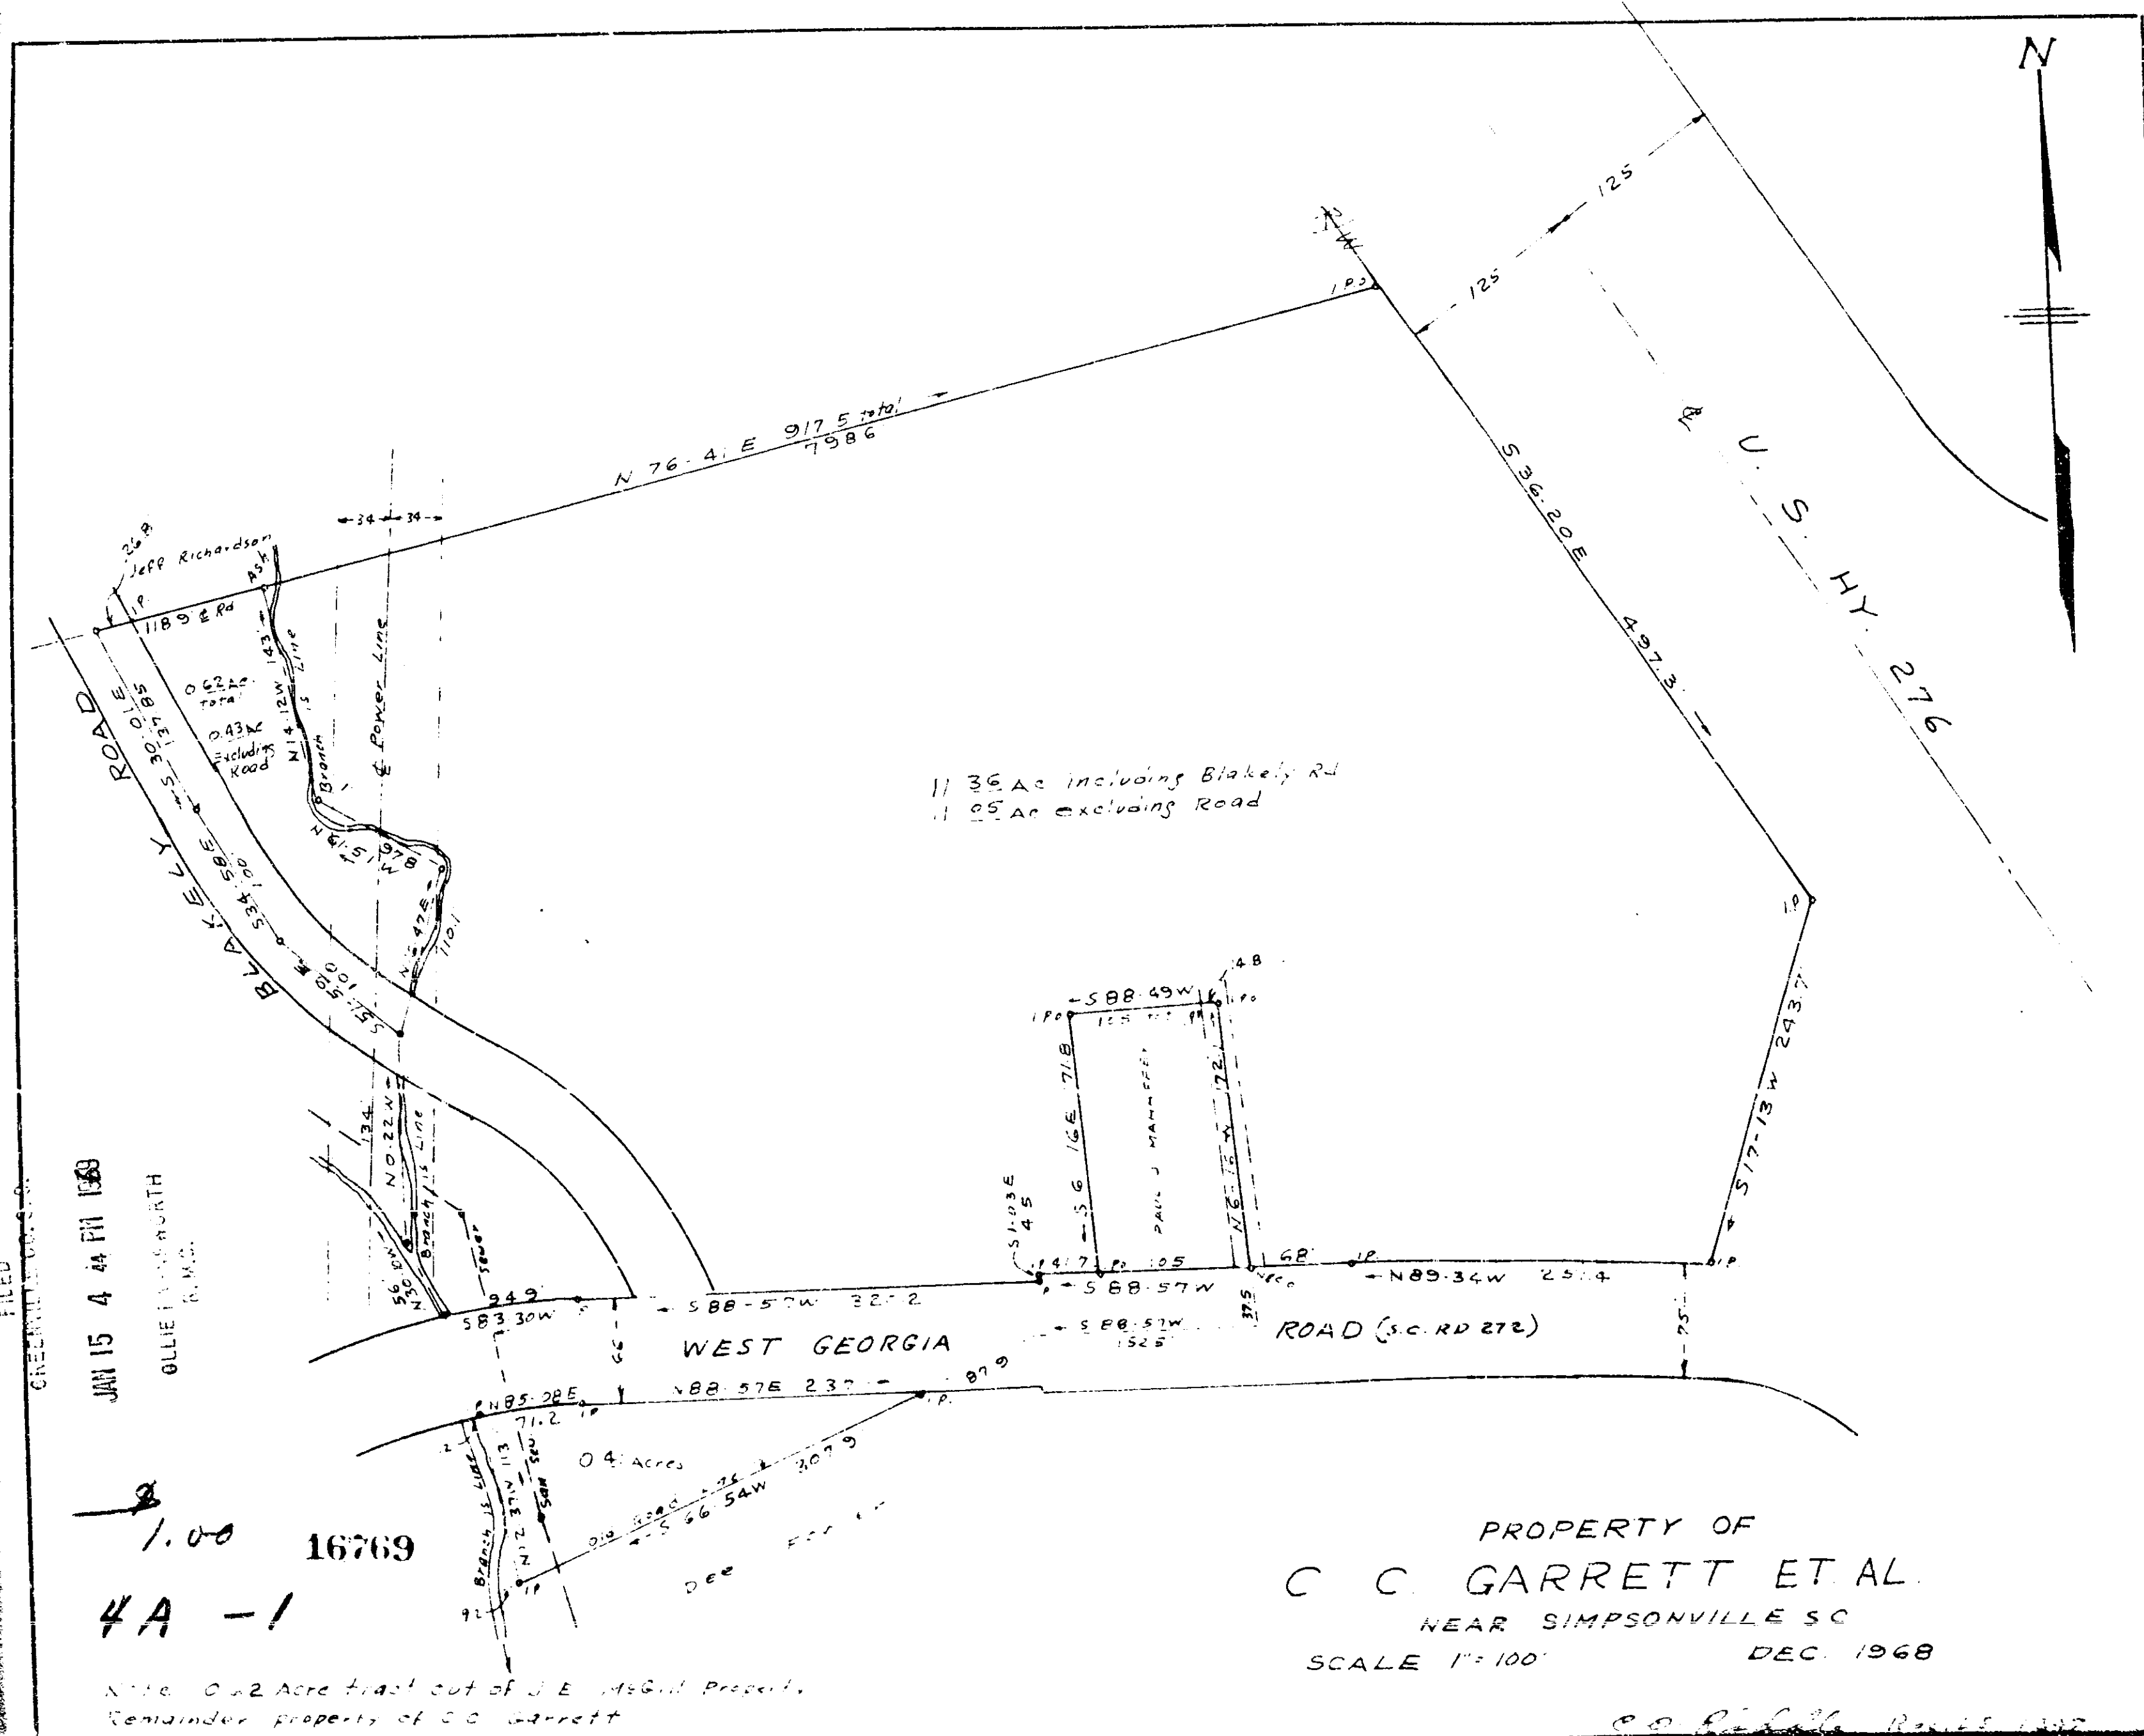

1) 36 Ac including Blakely Rd
 2) 95 Ac excluding Road

JAN 15 4 44 PM 1968
 OLLIE GARRETTSWORTH
 R.M.C.

1.00 16769
 4A - 1

PROPERTY OF
 C C GARRETT ET AL.
 NEAR SIMPSONVILLE SC
 SCALE 1"=100'
 DEC. 1968

Note: 0.2 Acre tract out of J E McGill Property,
 Remainder property of C C Garrett

C.C. Garrett