
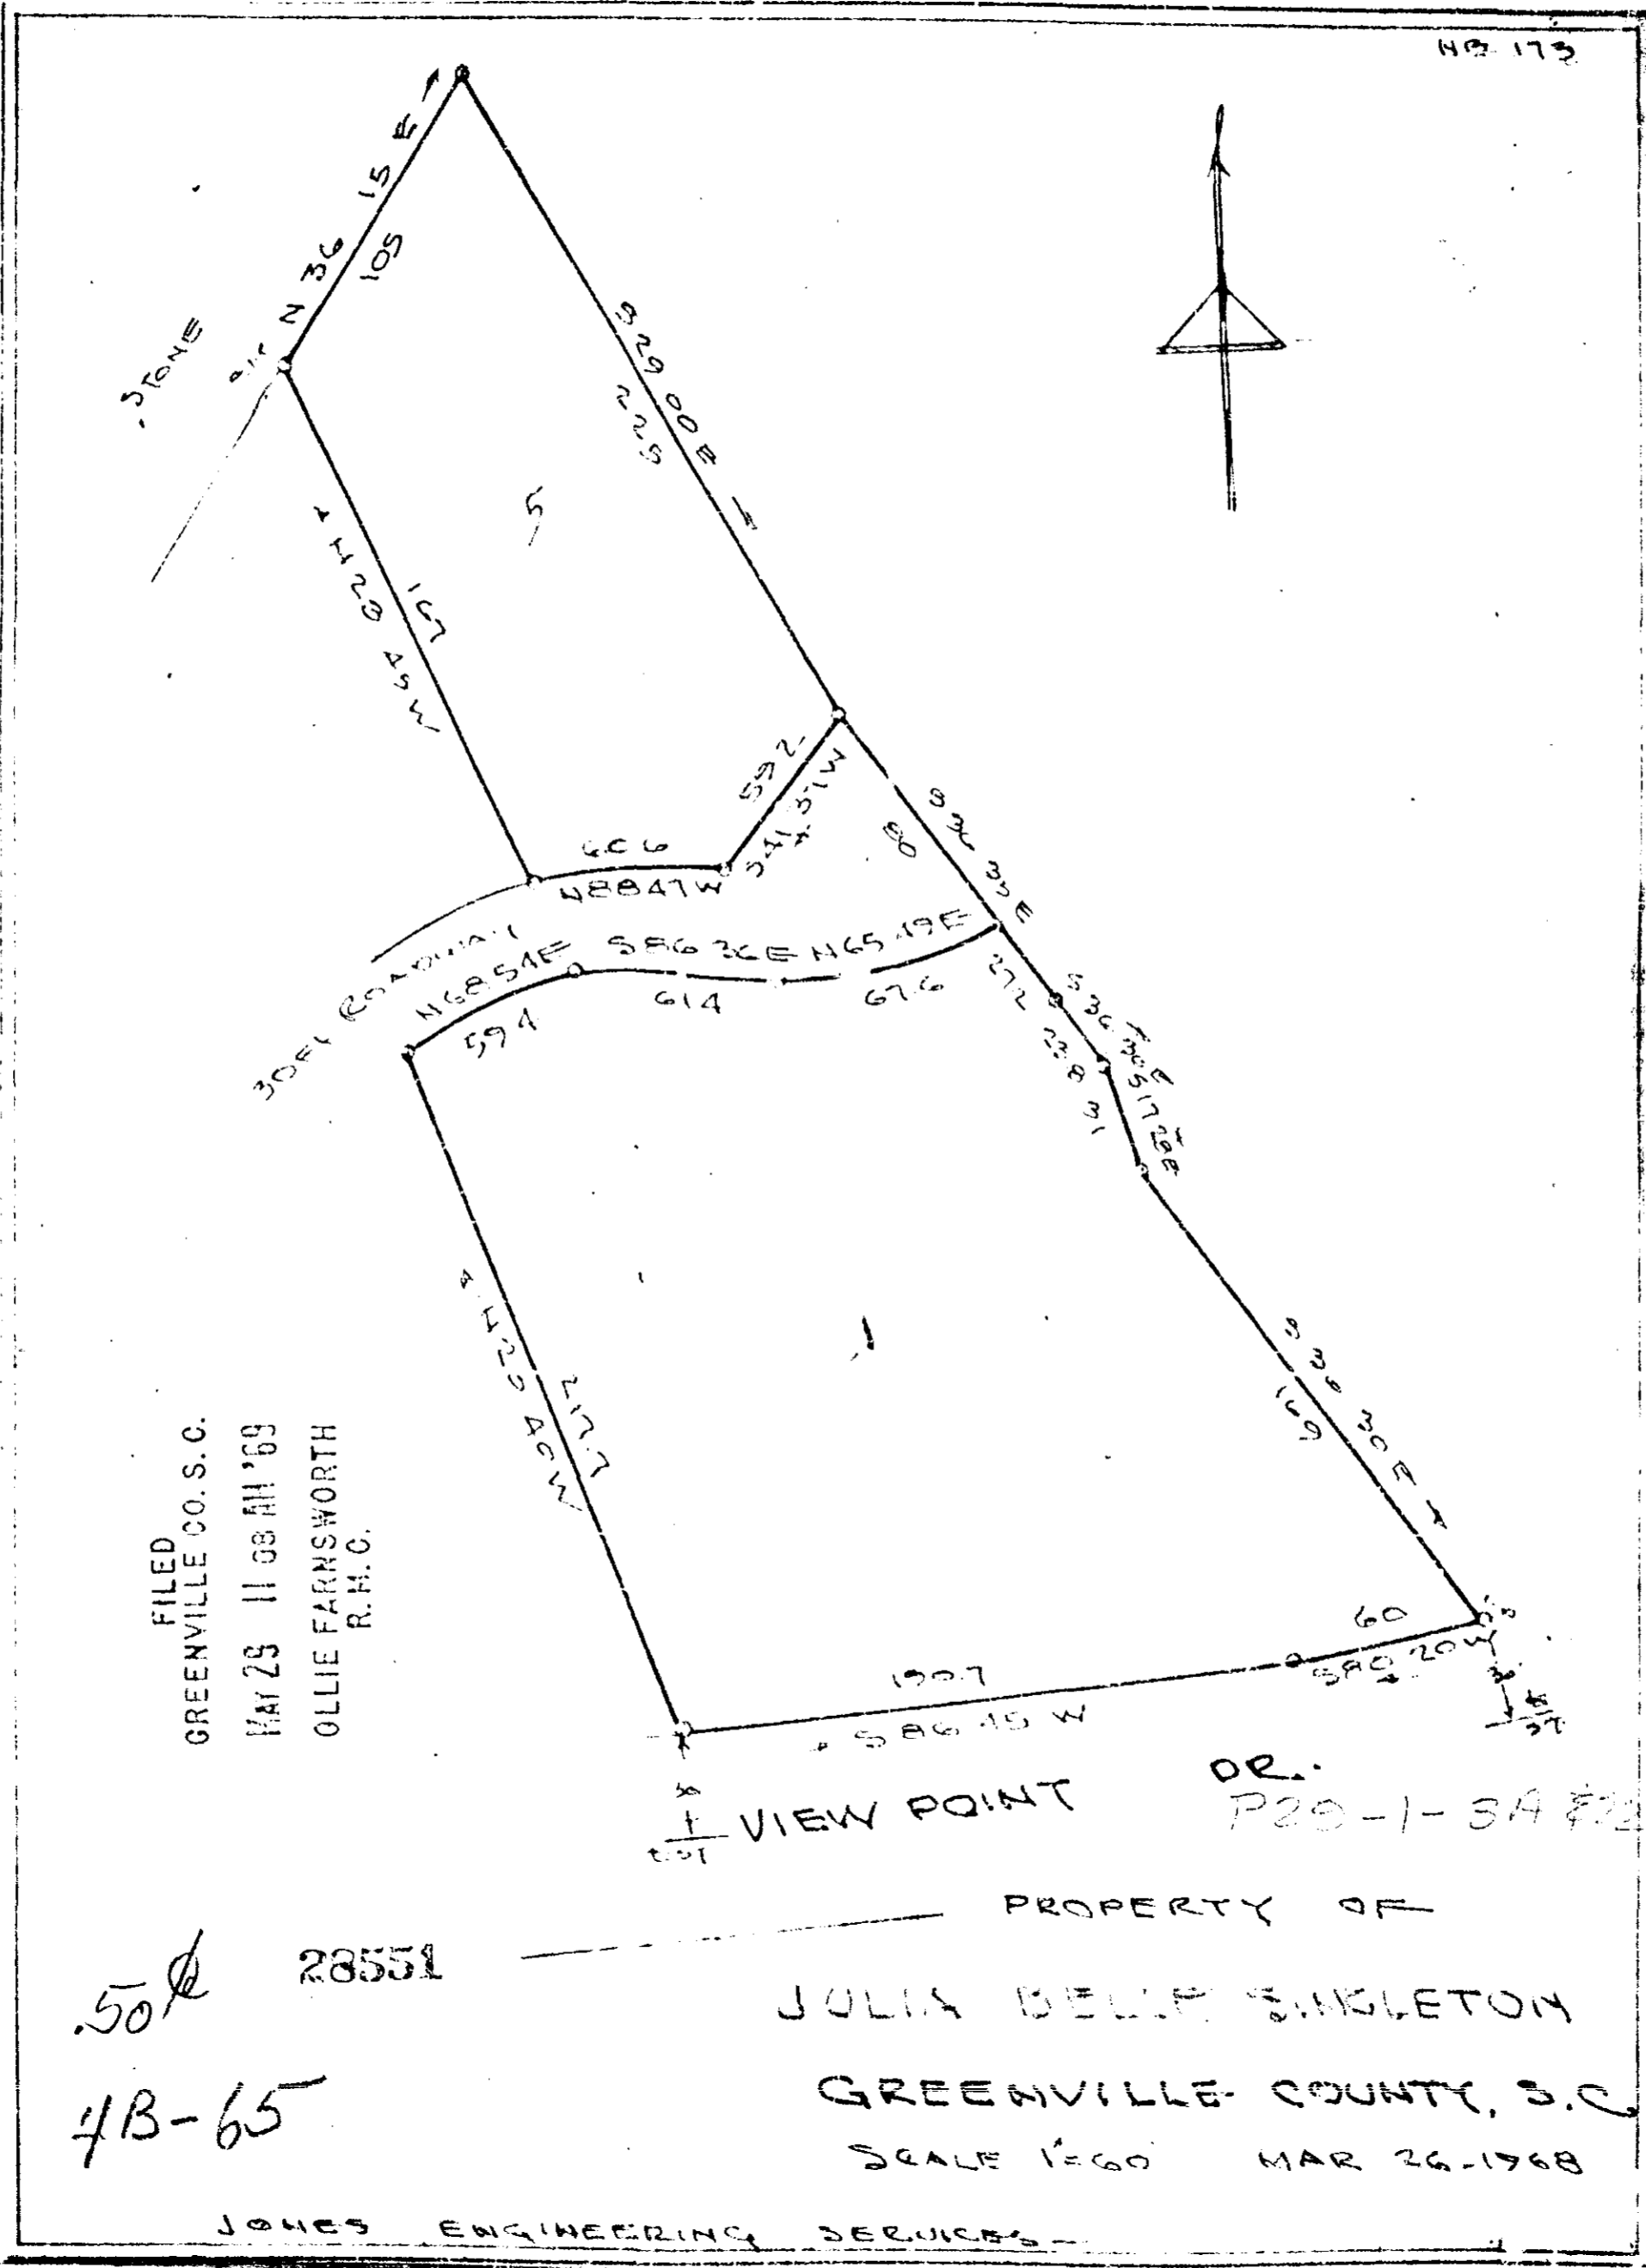


#28551 Filed This 29 day of May 19 69.

And Recorded in Vol. 4B Page 65 at 11:08 AM.

Ollie Farnsworth

Register Mesne Conveyance Greenville County, S. C.

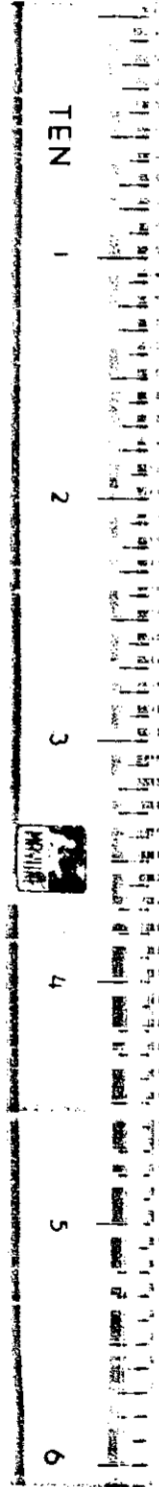

FILED
GREENVILLE CO. S. C.
MAY 29 11 08 AM '69
OLLIE FARNSWORTH
R.H.C.

VIEW POINT

DR.
P29-1-3A & 2

50¢
4B-65

28551

PROPERTY OF
JULIA BELL SINGLETON
GREENVILLE COUNTY, S. C.
SCALE 1=60 MAR 26-1968

JONES ENGINEERING SERVICES