



Plat Book 4C, Page 51

#6841 Filed This 18 day of Sept. 1969
And Recorded in Vol. 4C Page 51 at 11:12 A.
Ollie Farnsworth
Register Mesne Conveyance Greenville County, S. C.

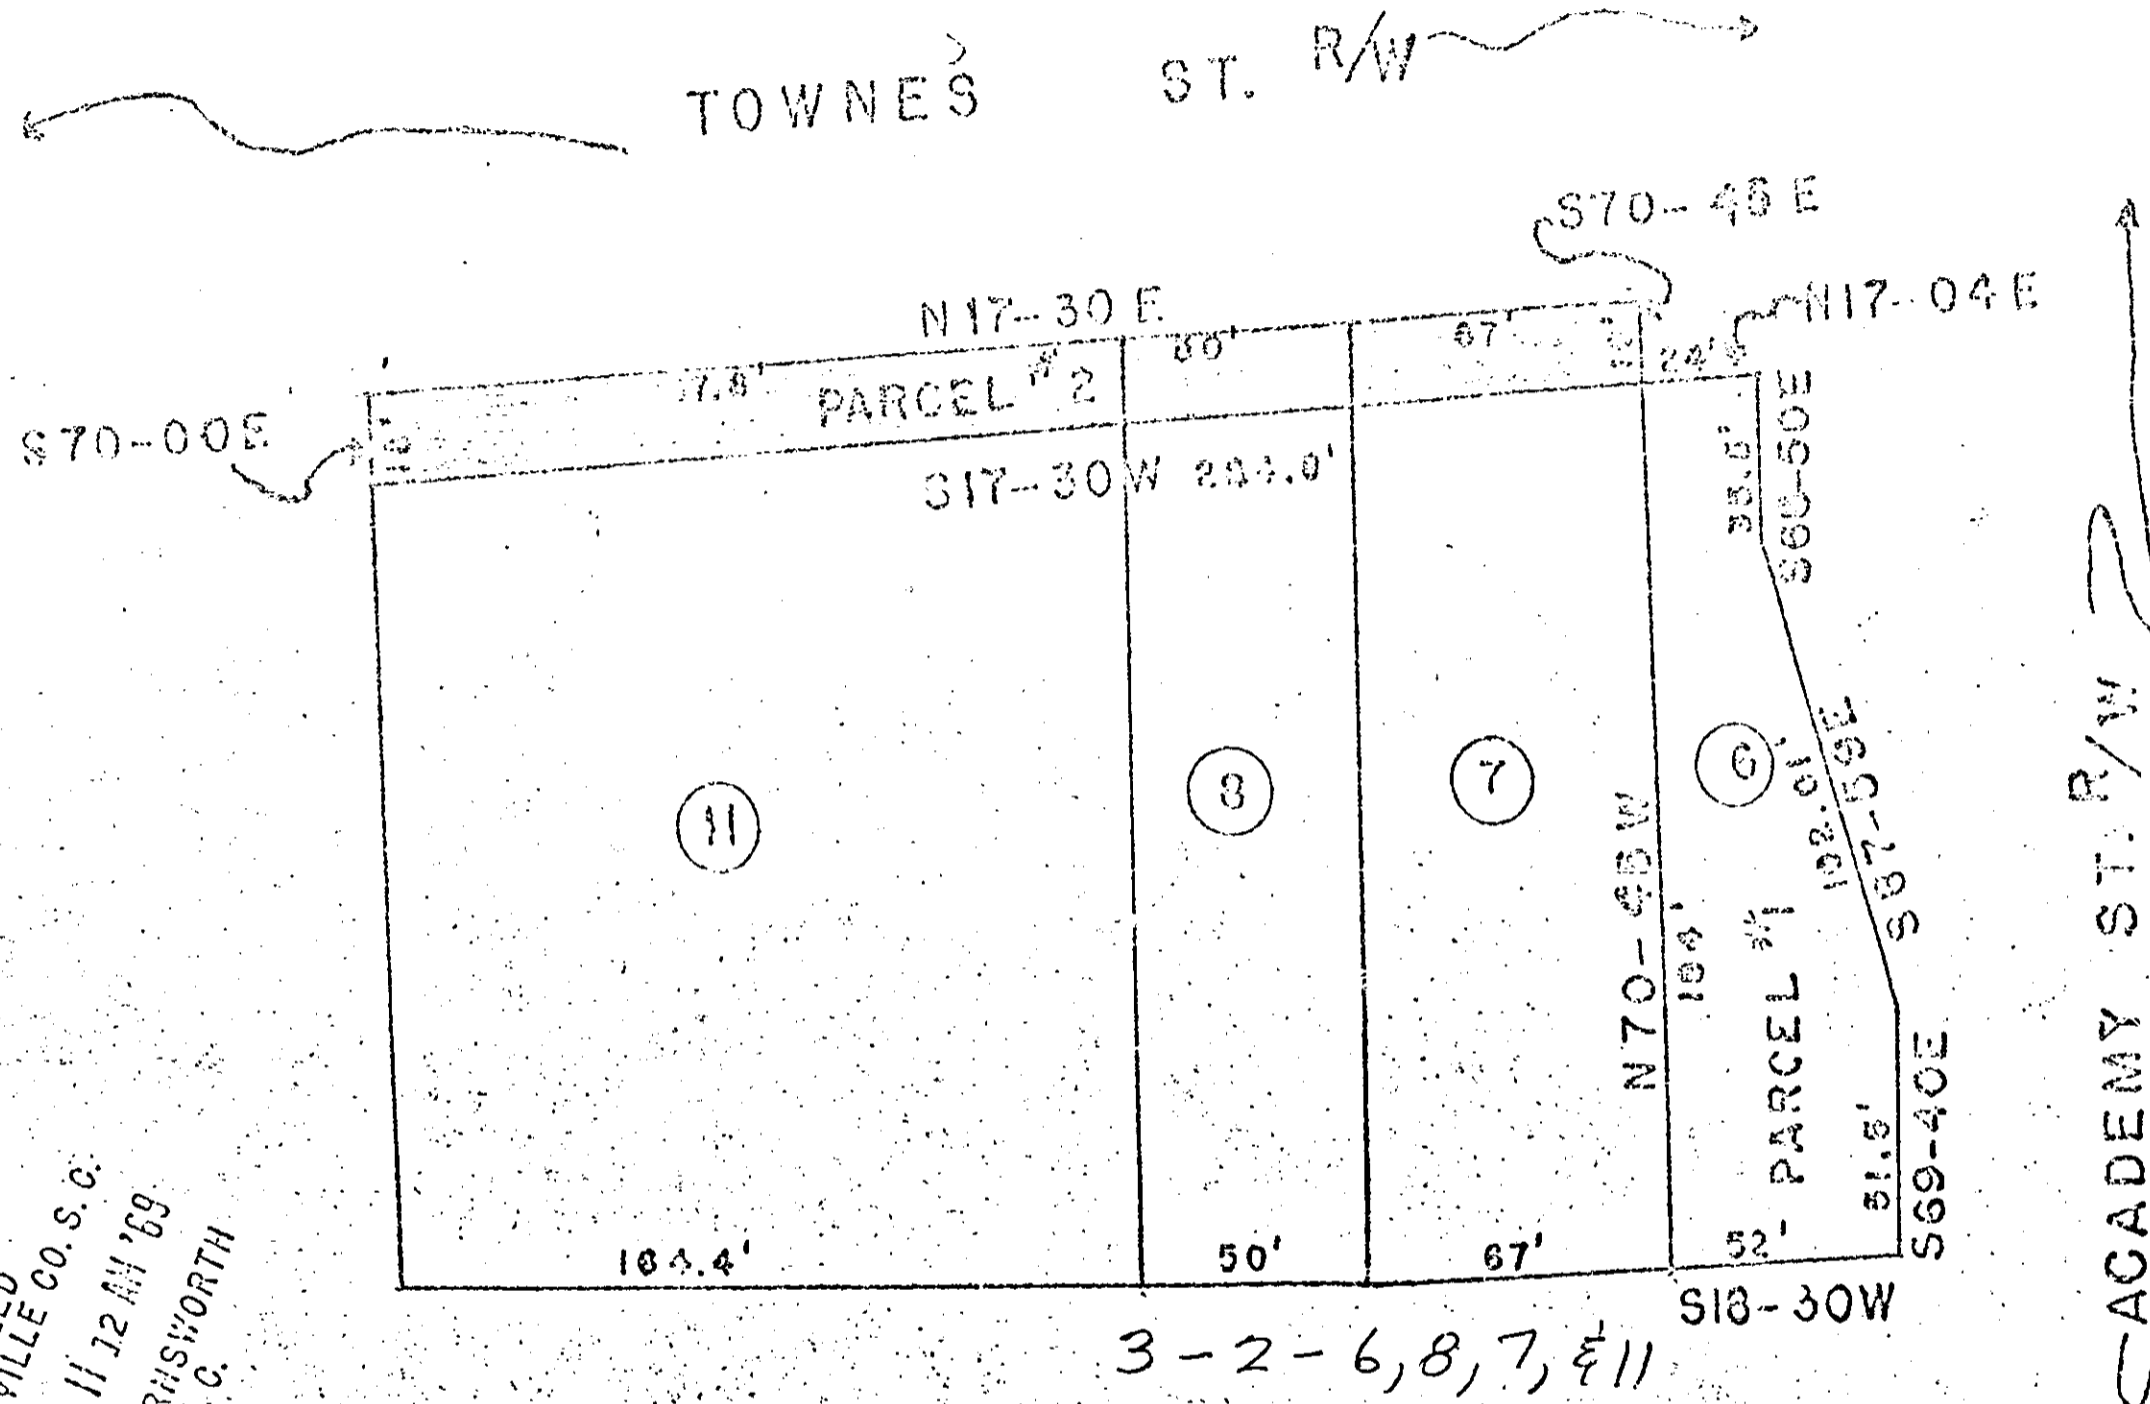


GREENVILLE CO. S. C.
SEP 18 11 12 AM '69
OLLIE FARNSWORTH
R. H. C.
6841

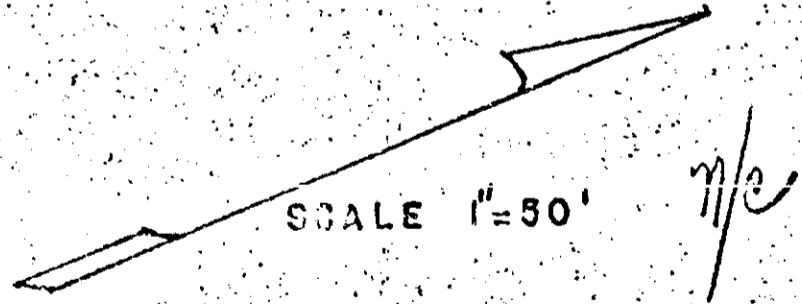

approved M. Good City
This is of a subdivision

TRINITY LUTHERAN CHURCH
PROPERTY - TOWNES & ACADEMY STS.
17-274
REP 3-7-69
ZCB 3-7-69

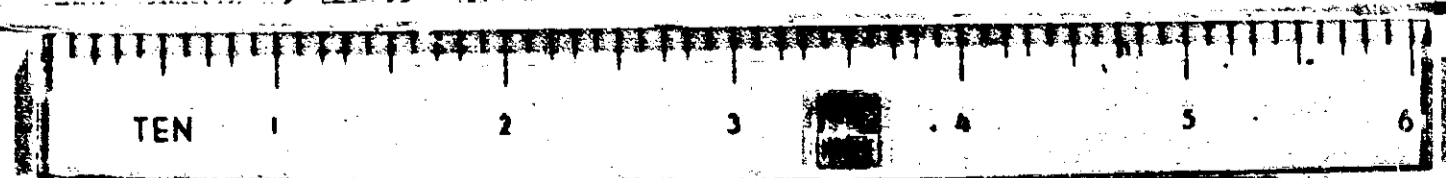

BAD COPY