
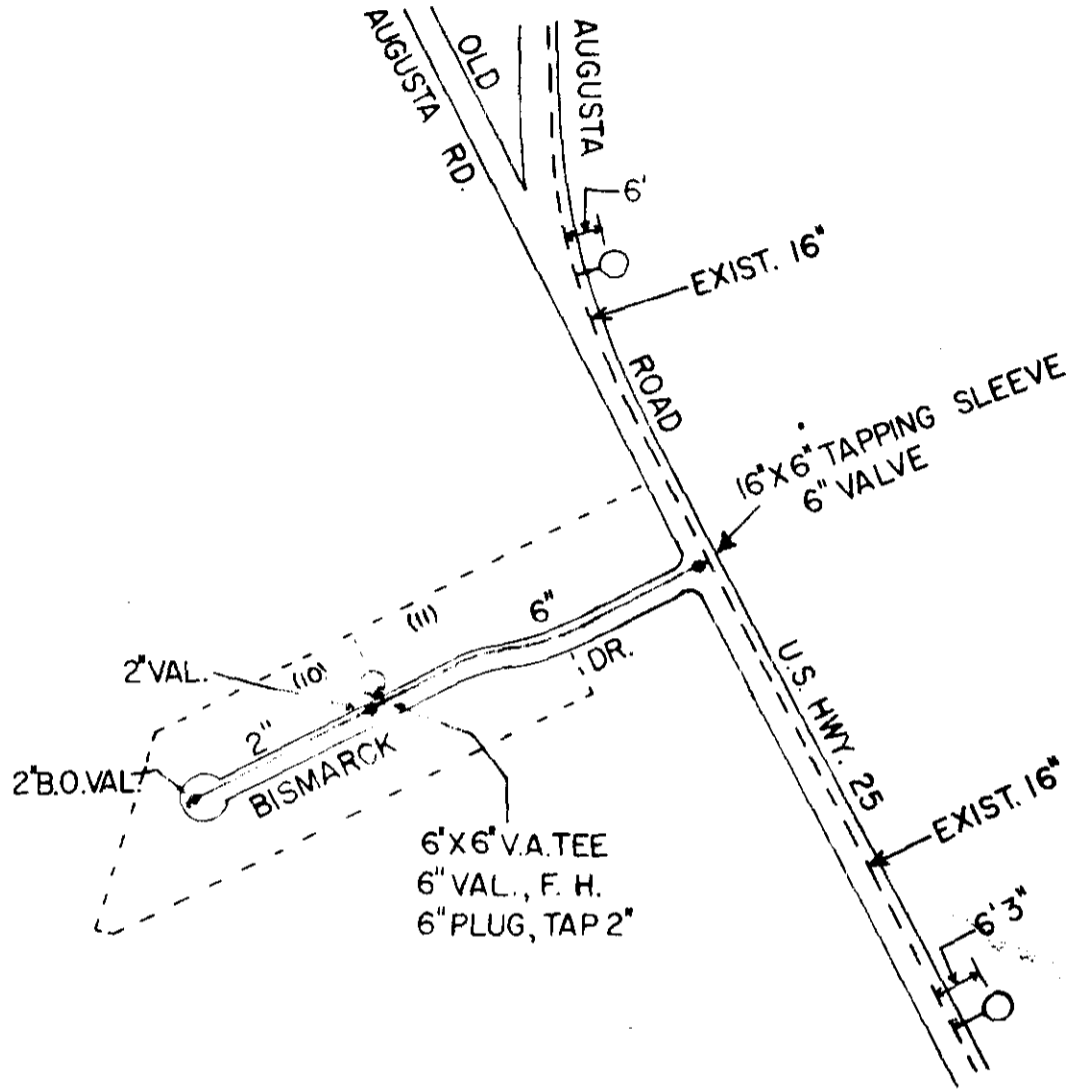


#2848 Filed This 5 day of Aug. 1970
And Recorded in Vol. 4E Page 145 at 10:34 A.M.

Ollie Farnsworth
Register Mesne Conveyance Greenville County, S. C.

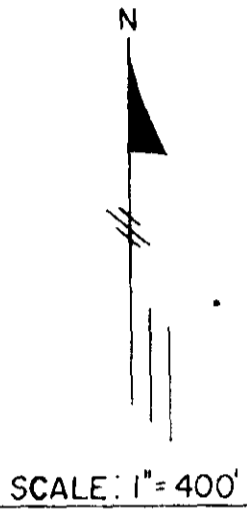

GREENVILLE CO. S. C.
AUG 5 10 34 AM '70
OLLIE FARNSWORTH
R. M. C.

Material List

- 757' of 6" C. I. Pipe
- 476' of 2" Galv. Pipe
- 1 - Fire Hydrant
- 2 - 6" valves
- 2 - 2" valves

DAKOTA HILLS
MAY, 1970

Williams Builders, Inc.
to
City of Greenville

4E-145 ✓

2848

AUG 5 1970