


4695 Filed This 26 day of Aug. 1970

And Recorded in Vol. 4E Page 189 at 11:07 A.M.

Ollie Farnsworth
Register Mesne Conveyance Greenville County, S. C.

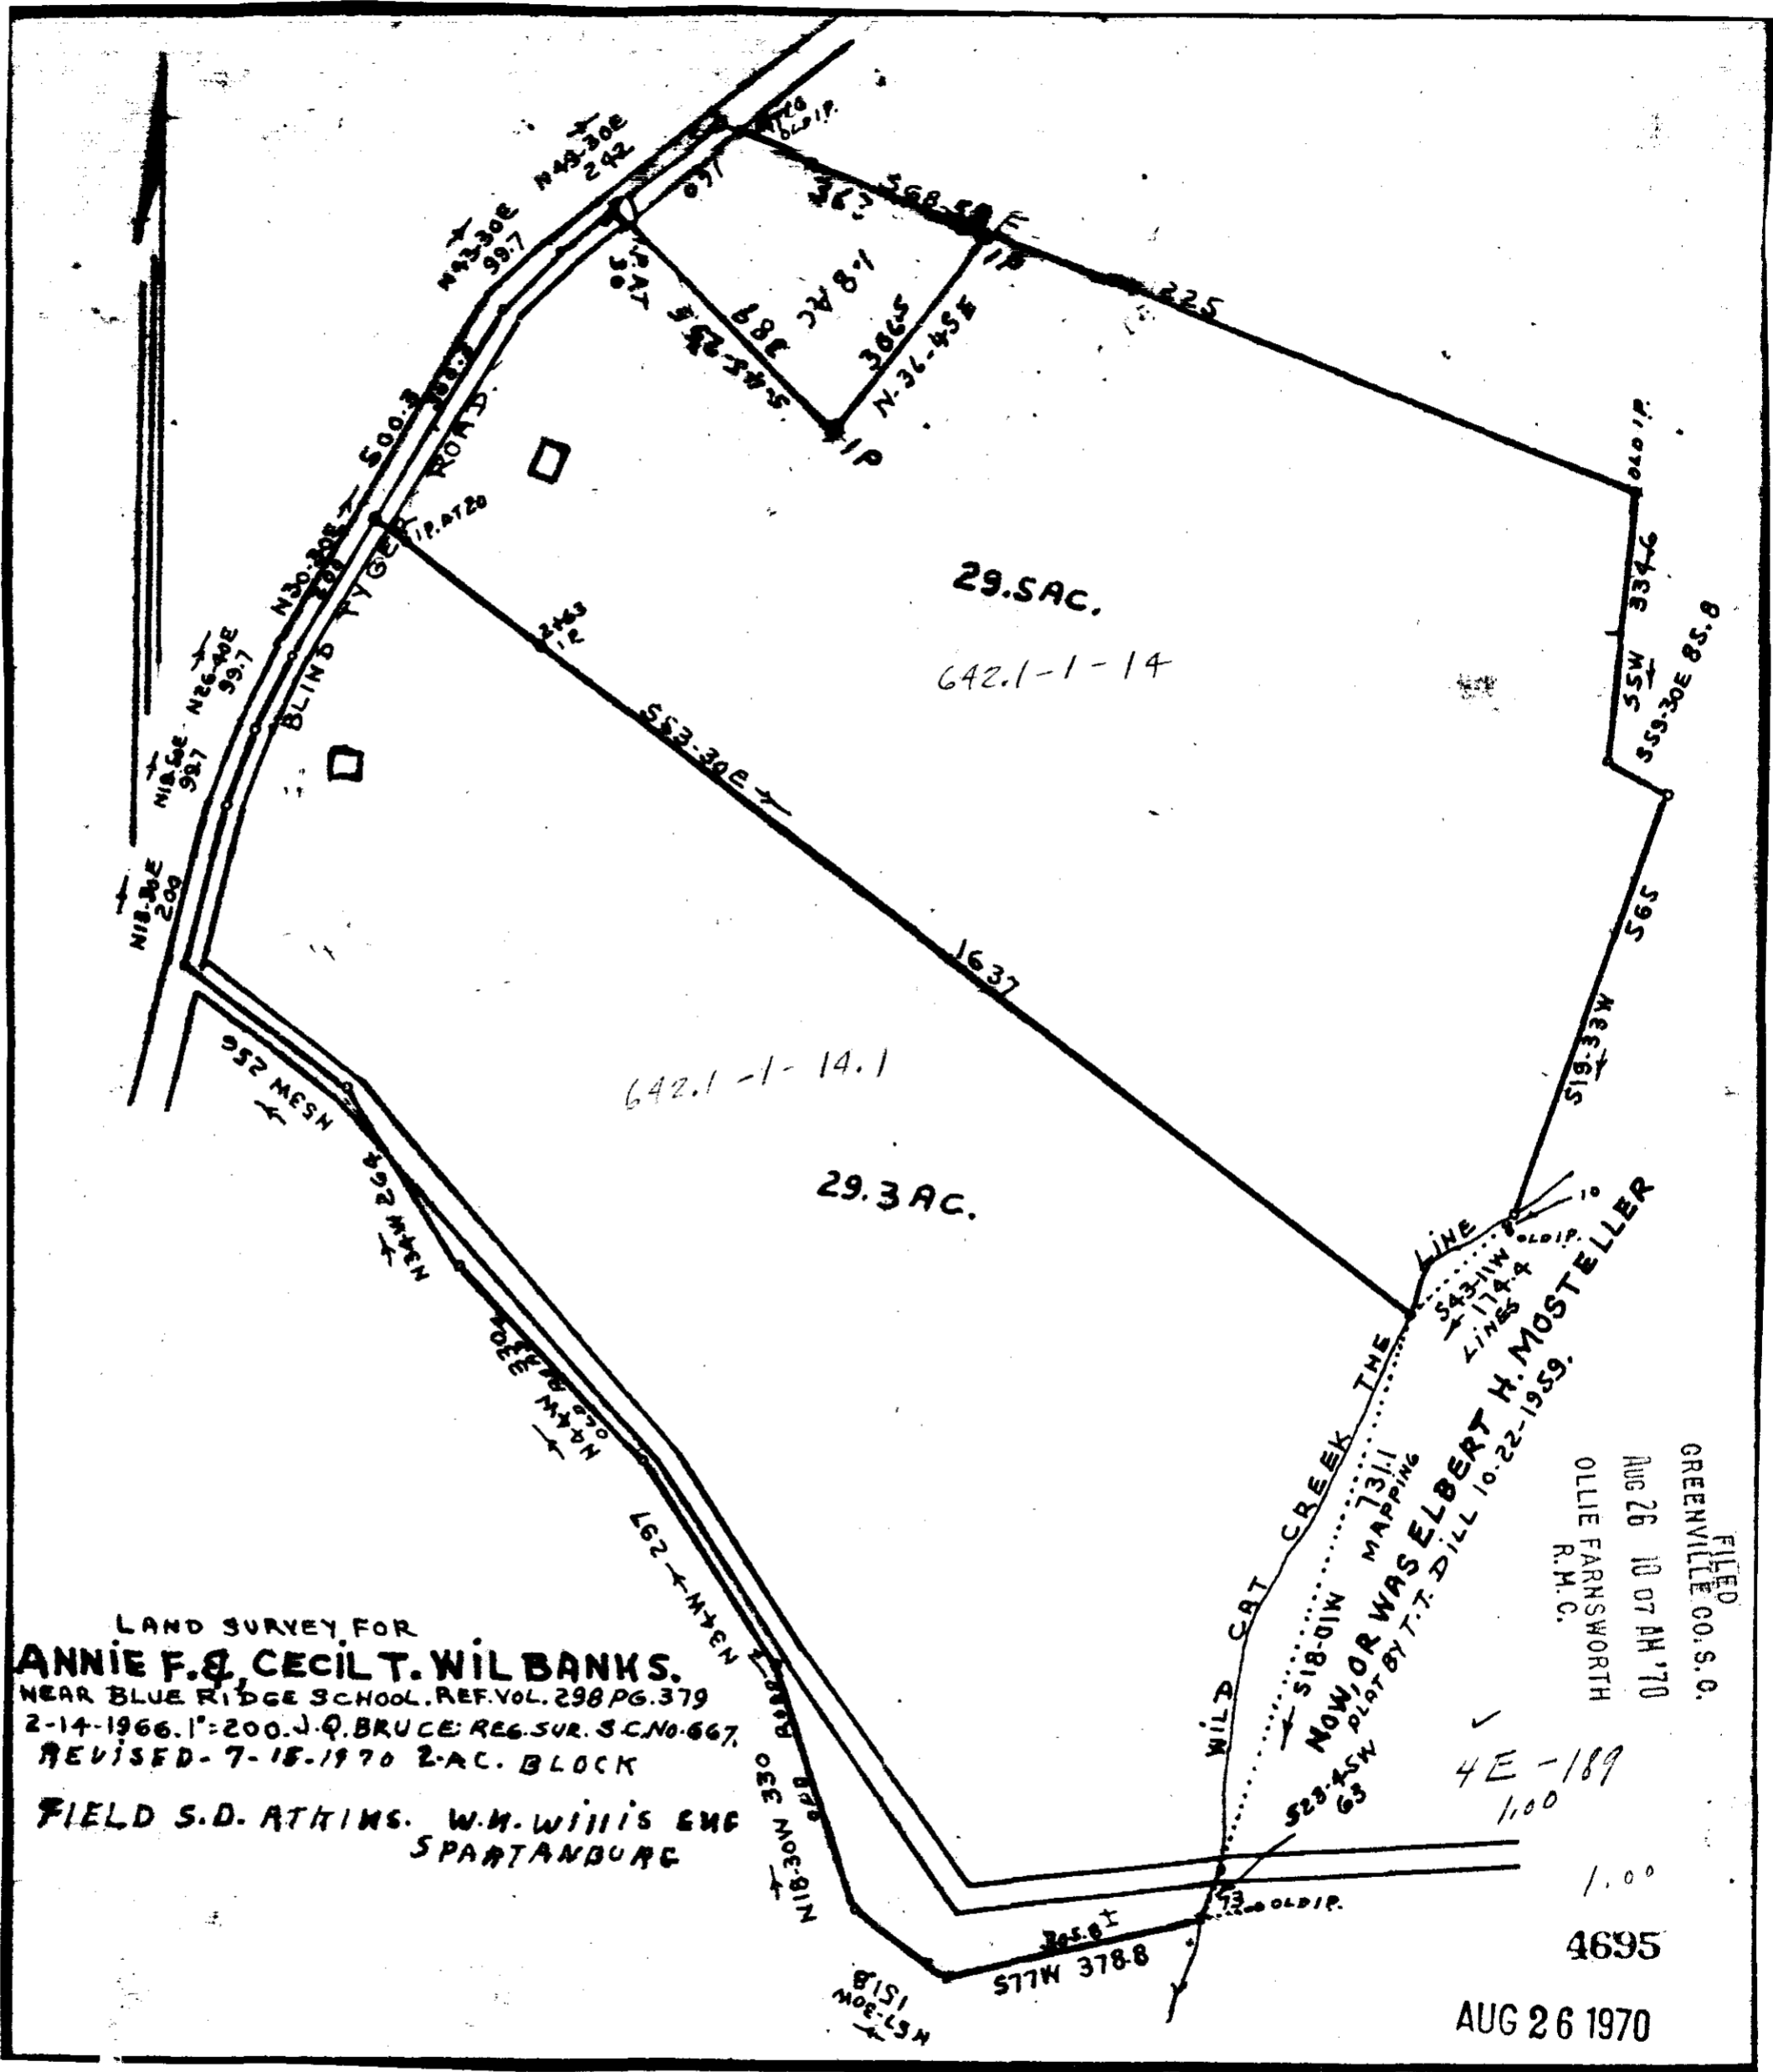

LAND SURVEY FOR
ANNIE F. & CECIL T. WIL BANKS.
 NEAR BLUE RIDGE SCHOOL. REF. VOL. 298 PG. 379
 2-14-1966. 1"=200. J. Q. BRUCE REG. SUR. S.C. NO. 667.
 REVISED-7-15-1970 2-AC. BLOCK
 FIELD S.D. ATKINS. W.M. Willis ENG
 SPARTANBURG

FILED
 GREENVILLE CO., S.C.
 AUG 26 10 07 AM '70
 OLLIE FARNSWORTH
 R.M.C.

4E-189
 100
 1.00
 4695
 AUG 26 1970