


DUKE POWER COMPANY
 NORTH GREENVILLE TIE STATION
 REF. DWG. NO. 104-169 & 153-137
 8-407-27

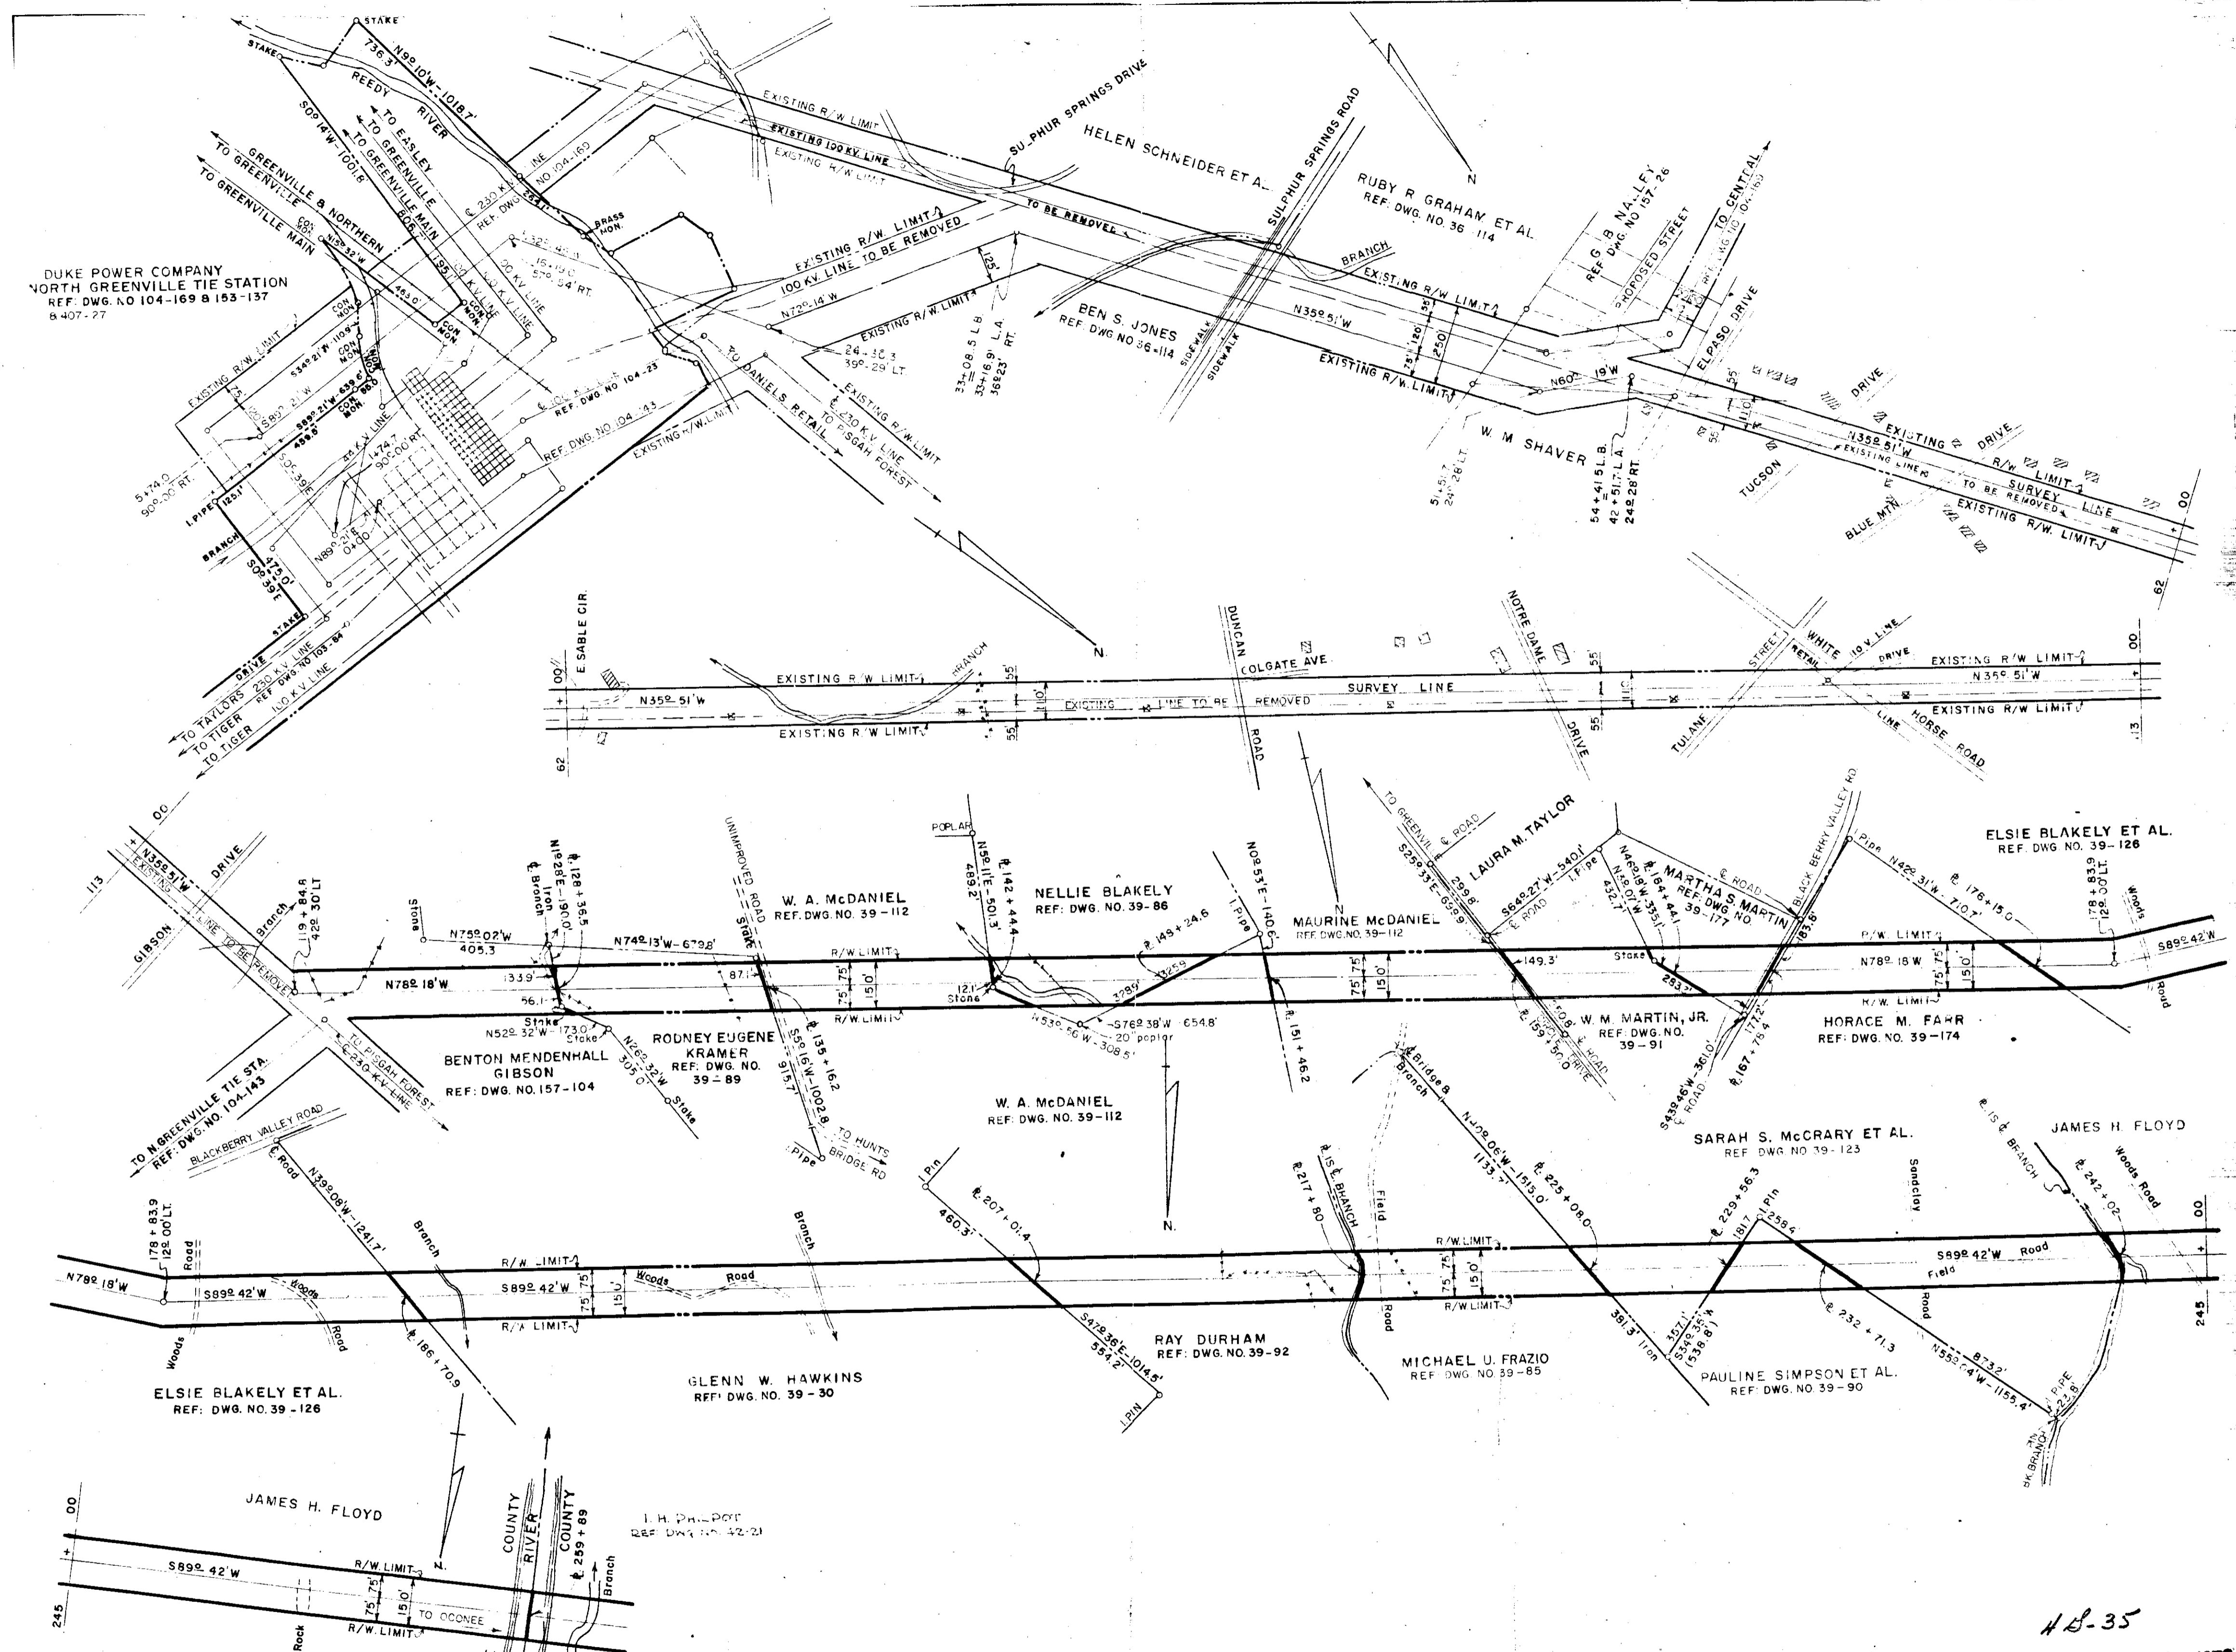

NOTE: CONTINUED ON DWG. NO. 105-48

Prepared by the Surveying Department of the Duke Power Company, Greenville, S. C.
 Checked by V. H. ...
 Date: 9-30-69

118-35
 DUKE POWER COMPANY FEB 9 1970
 MAP OF
 RIGHTS OF WAY FOR
 N GREENVILLE — OCONEE
 230 KV TRANSMISSION LINE
 GREENVILLE COUNTY, S. C.
 SCALE: 1" = 300'
 BOOK NO. 748 & 996
 JANUARY 11, 1969
 FILE NO. 105-47