


TOWN PARK OF GREENVILLE, S.C.  
 HORIZONTAL PROPERTY REGIME  
 GREENVILLE COUNTY, SOUTH CAROLINA  
 BUILDINGS: A, B, C, D, E, F, G, H, O, P, Q & R

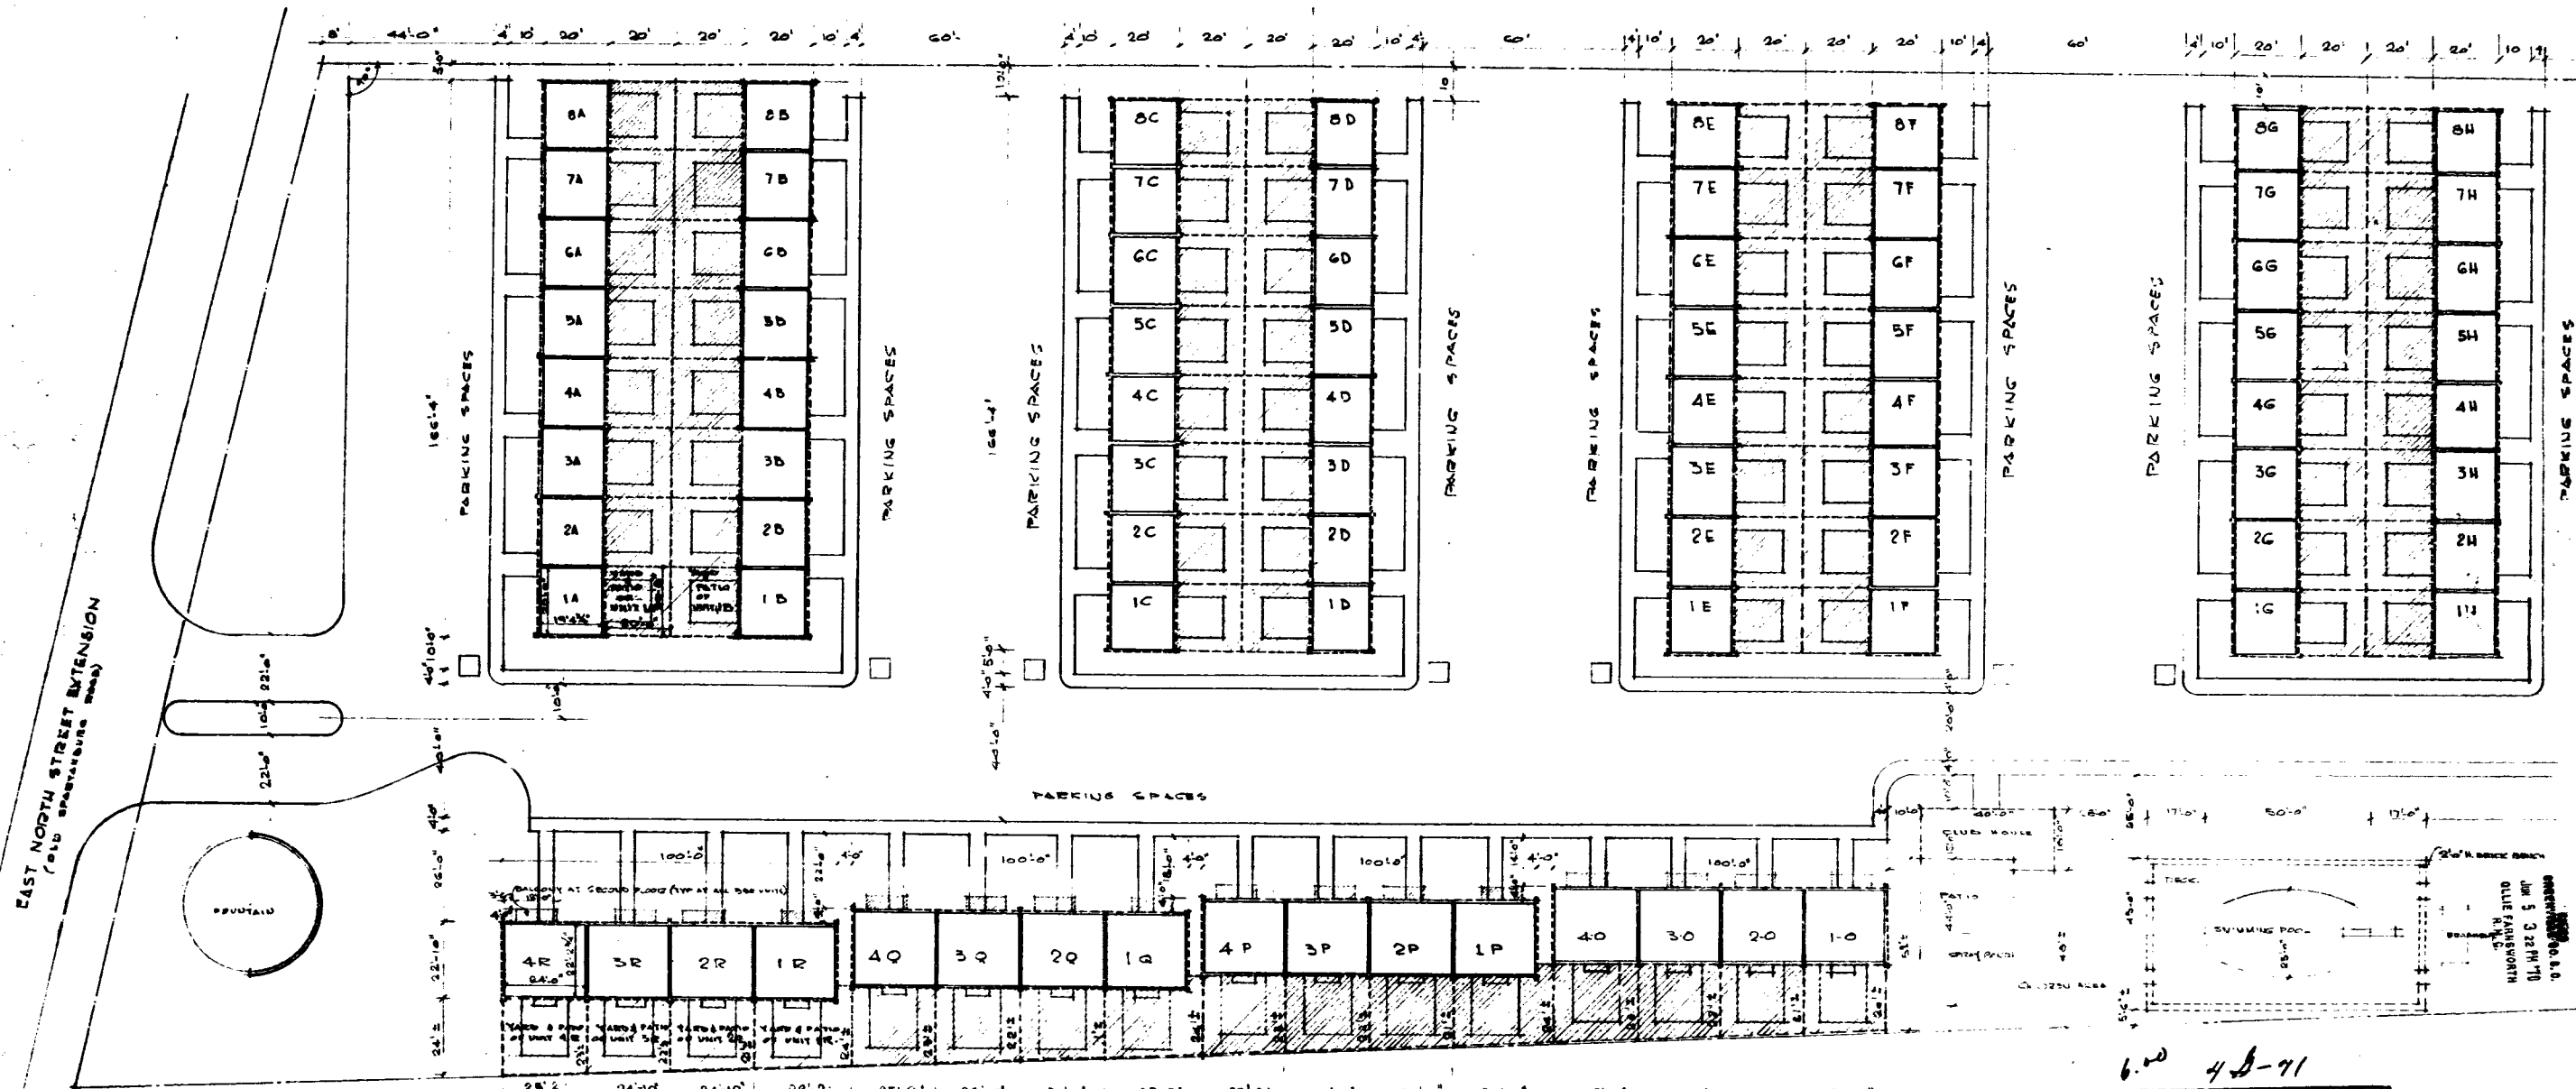

- NOTES:
1. BUILDINGS A, B, C, D, E, F, G, H, SHOWN IN THIS PLAN ARE TWO STORY STRUCTURES WITH 2 BEDROOMS UNITS. DIMENSIONS SHOWN IN UNIT 1A ARE TYPICAL FOR EACH OF THE 8 UNITS OF EACH BUILDING.
  2. BUILDINGS O, P, Q & R SHOWN IN THIS PLAN ARE TWO STORY STRUCTURES WITH 3 BEDROOMS UNITS. DIMENSIONS SHOWN IN INSIDE OF UNIT 4E ARE TYPICAL FOR EACH OF THE 4 UNITS OF EACH BUILDING. YARD DIMENSIONS AS SHOWN IN EACH CASE.
  3. EACH UNIT CONSISTS OF THE SPACE BOUNDED BY THE UNDECORATED AND/OR UNFINISHED SURFACES OF THE PERIMETER WALLS, FLOORS AND CEILINGS.
  4. ALL INTERIOR ANGLES OF UNITS ARE 90°.
  5. PARKING SPACES ARE LIMITED COMMON ELEMENTS NOT WITHSTANDING LEGEND AND SAID SPACES ARE FOR THE USE OF UNIT OWNERS, SPECIFIC PARKING SPACES TO BE ASSIGNED BY THE ASSOCIATION.

LEGEND:

- INDICATES BOUNDARY OF UNIT
- INDICATES COMMON ELEMENTS
- INDICATES LIMITED COMMON ELEMENTS

6-20 45-71  
 THIS PLAT IS NOT A SUBDIVISION AS DEFINED BY THE GREENVILLE COUNTY SUBDIVISION REGULATIONS.  
 6/5/70 *Sharon Jones*  
 Greenville County Planning Commission



JUN 5 1970  
 26759