


THIS IS TO CERTIFY THAT ON SEPT. 27, 1970 I SURVEYED THE PROPERTY SHOWN ON THIS PLAT, AND THAT THE PROPERTY LINES ARE AS SHOWN HEREON, AND THAT AT THE TIME OF THE SURVEY THERE WERE NO ENCROACHMENTS ON THIS PROPERTY.

BY: CAMPBELL & CLARKSON SURVEYORS, INC.
R. C. Clarkson, Jr.
E.C.R.S. N° 2589

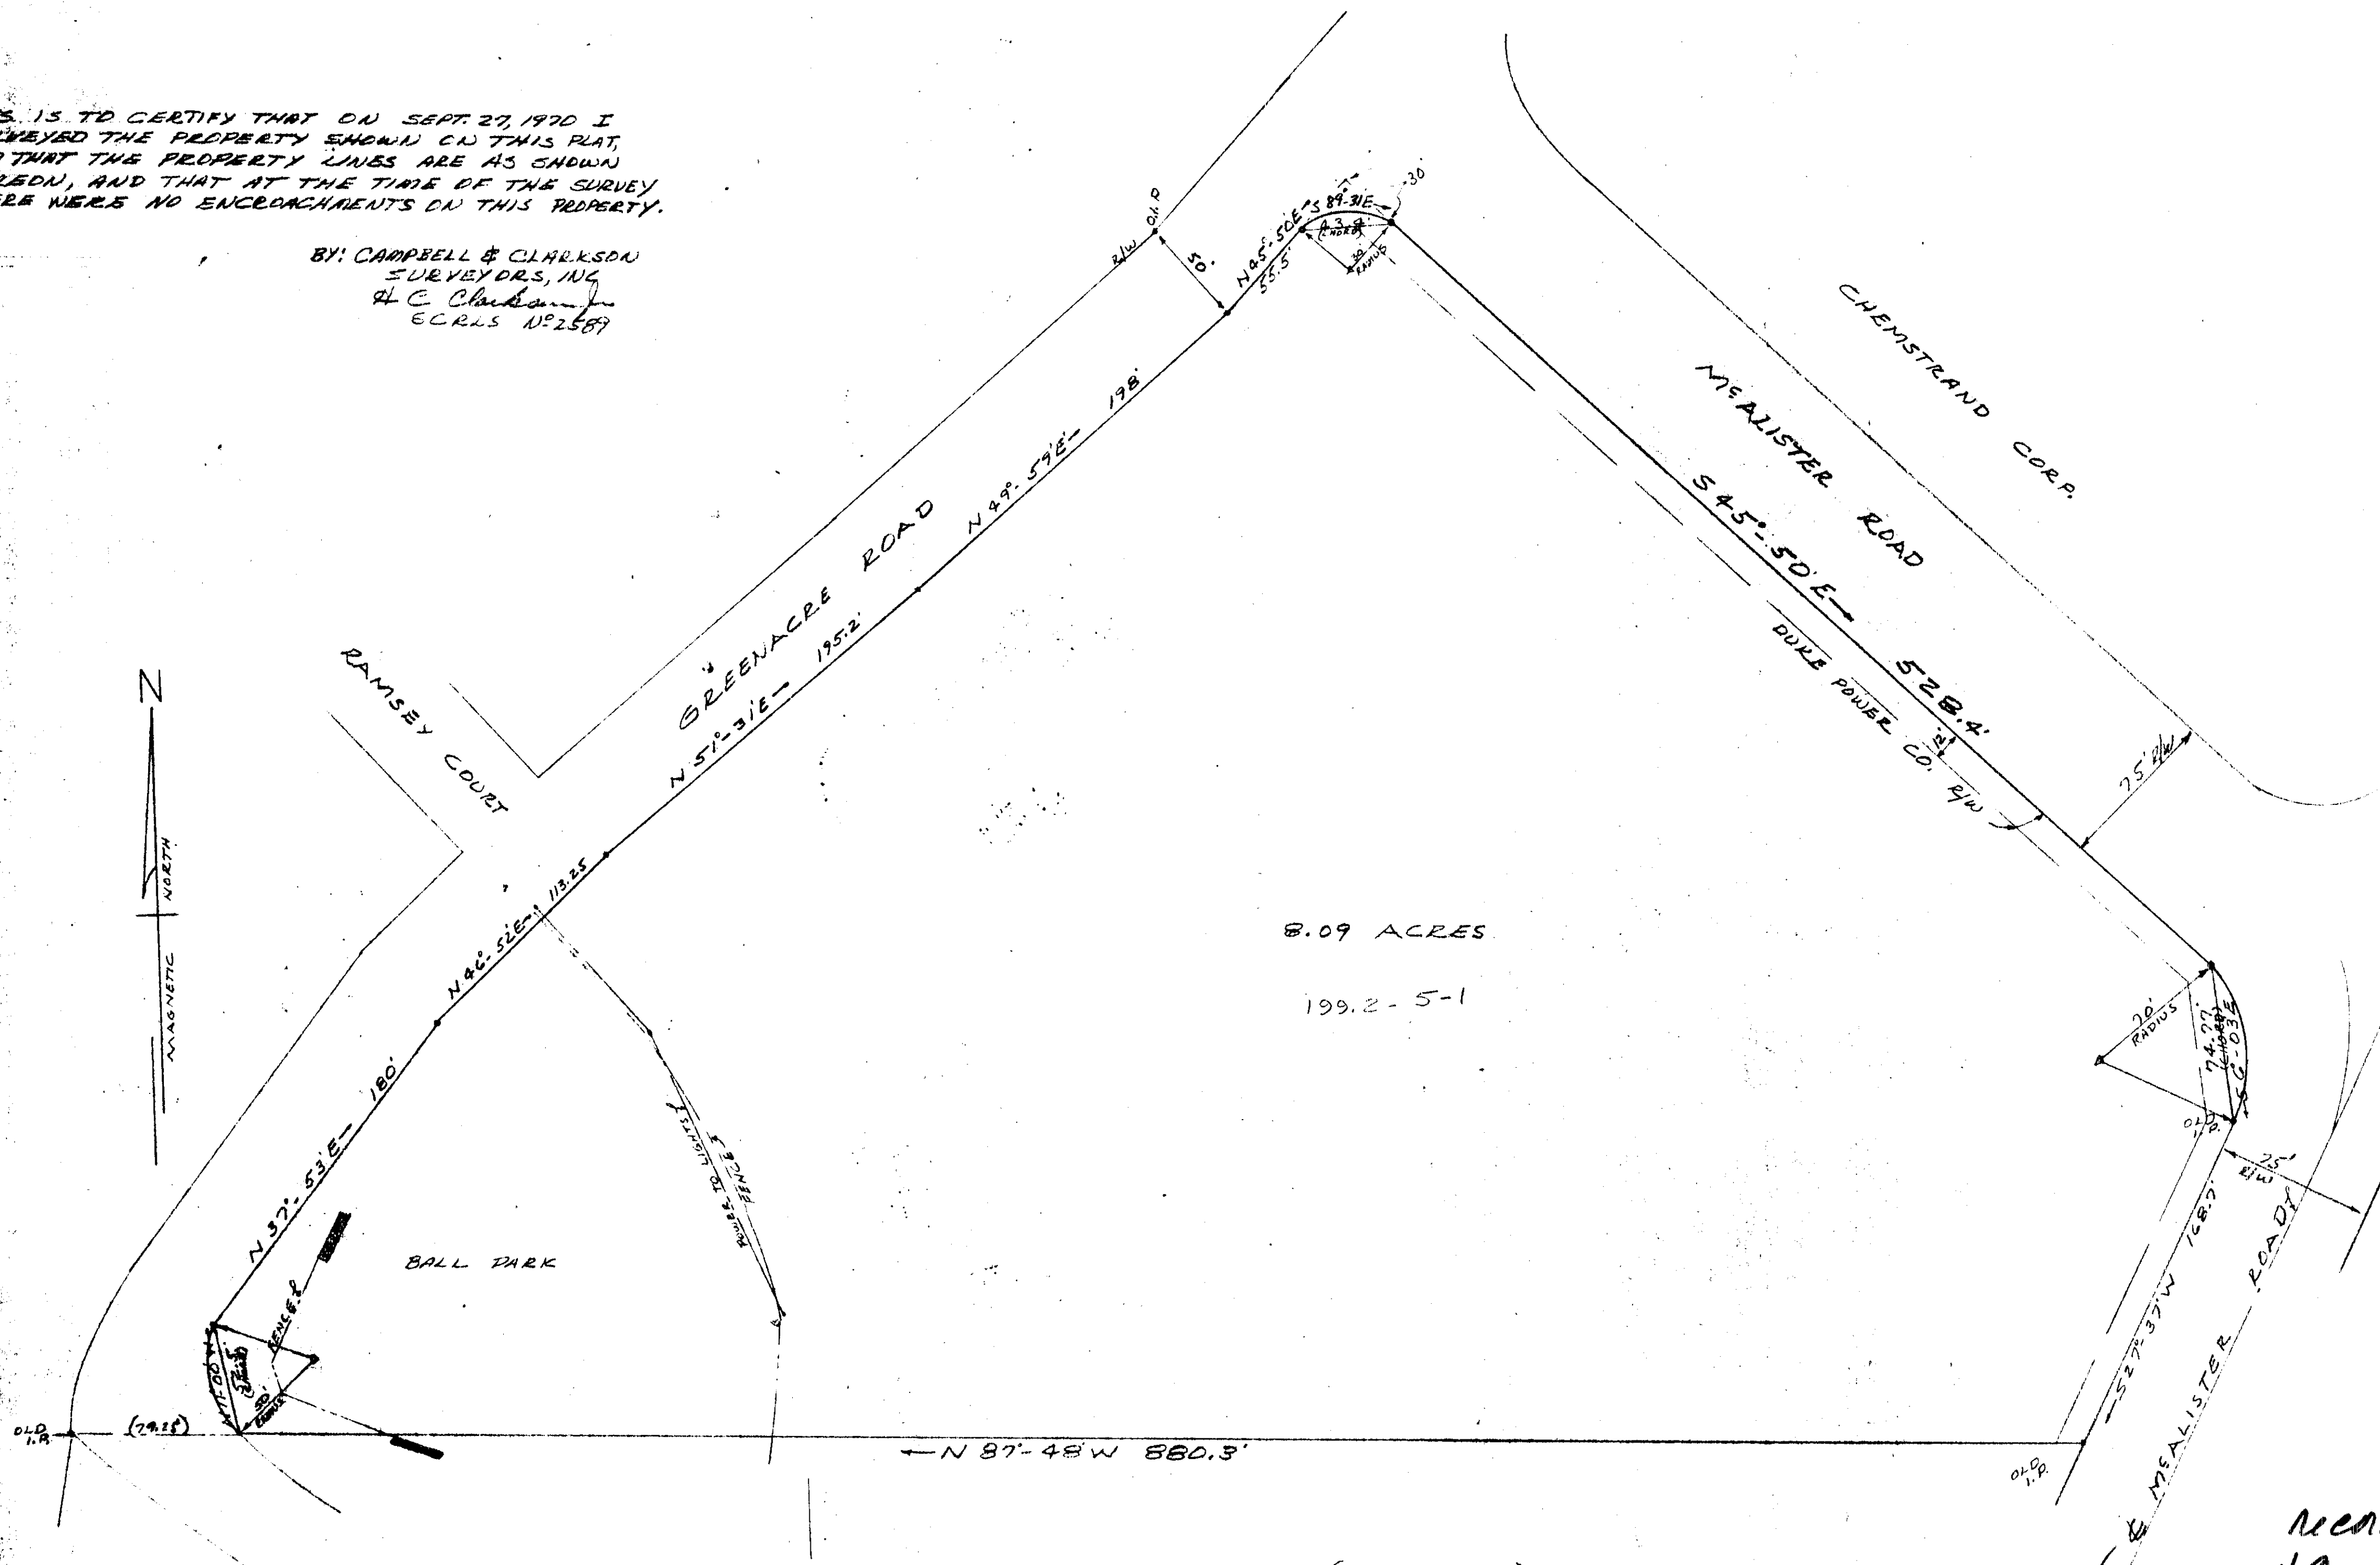

8.09 ACRES
199.2-5-1

FILED
GREENVILLE CO., S.C.
MAR 22 10 11 AM '71
OLLIE FARNSWORTH
R.M.C.

Reader
46-127 21874

PROPERTY LINE MAP
SITE N° 1
THE HOUSING AUTHORITY OF THE CITY OF GREENVILLE, S.C.
GREENVILLE, GREENVILLE CO., S.C.
CAMPBELL & CLARKSON, SURVEYORS, INC.
SCALE 1" = 50'
SEPT 27, 1970 SC 4-G
ERROR OF CLOSURE: 1/10000+

THIS IS TO CERTIFY THAT THIS IS AN ACCURATE MAP OF AN ACTUAL SURVEY MADE BY:
CAMPBELL & CLARKSON SURVEYORS, INC.
R. C. Clarkson, Jr. E.C.R.S. N° 2589

R/W OF MEALISTER ROAD REVISED OCT. 19, 1970 & DUKE POWER R/W ADDED

REC. 6.00