


Microfilm

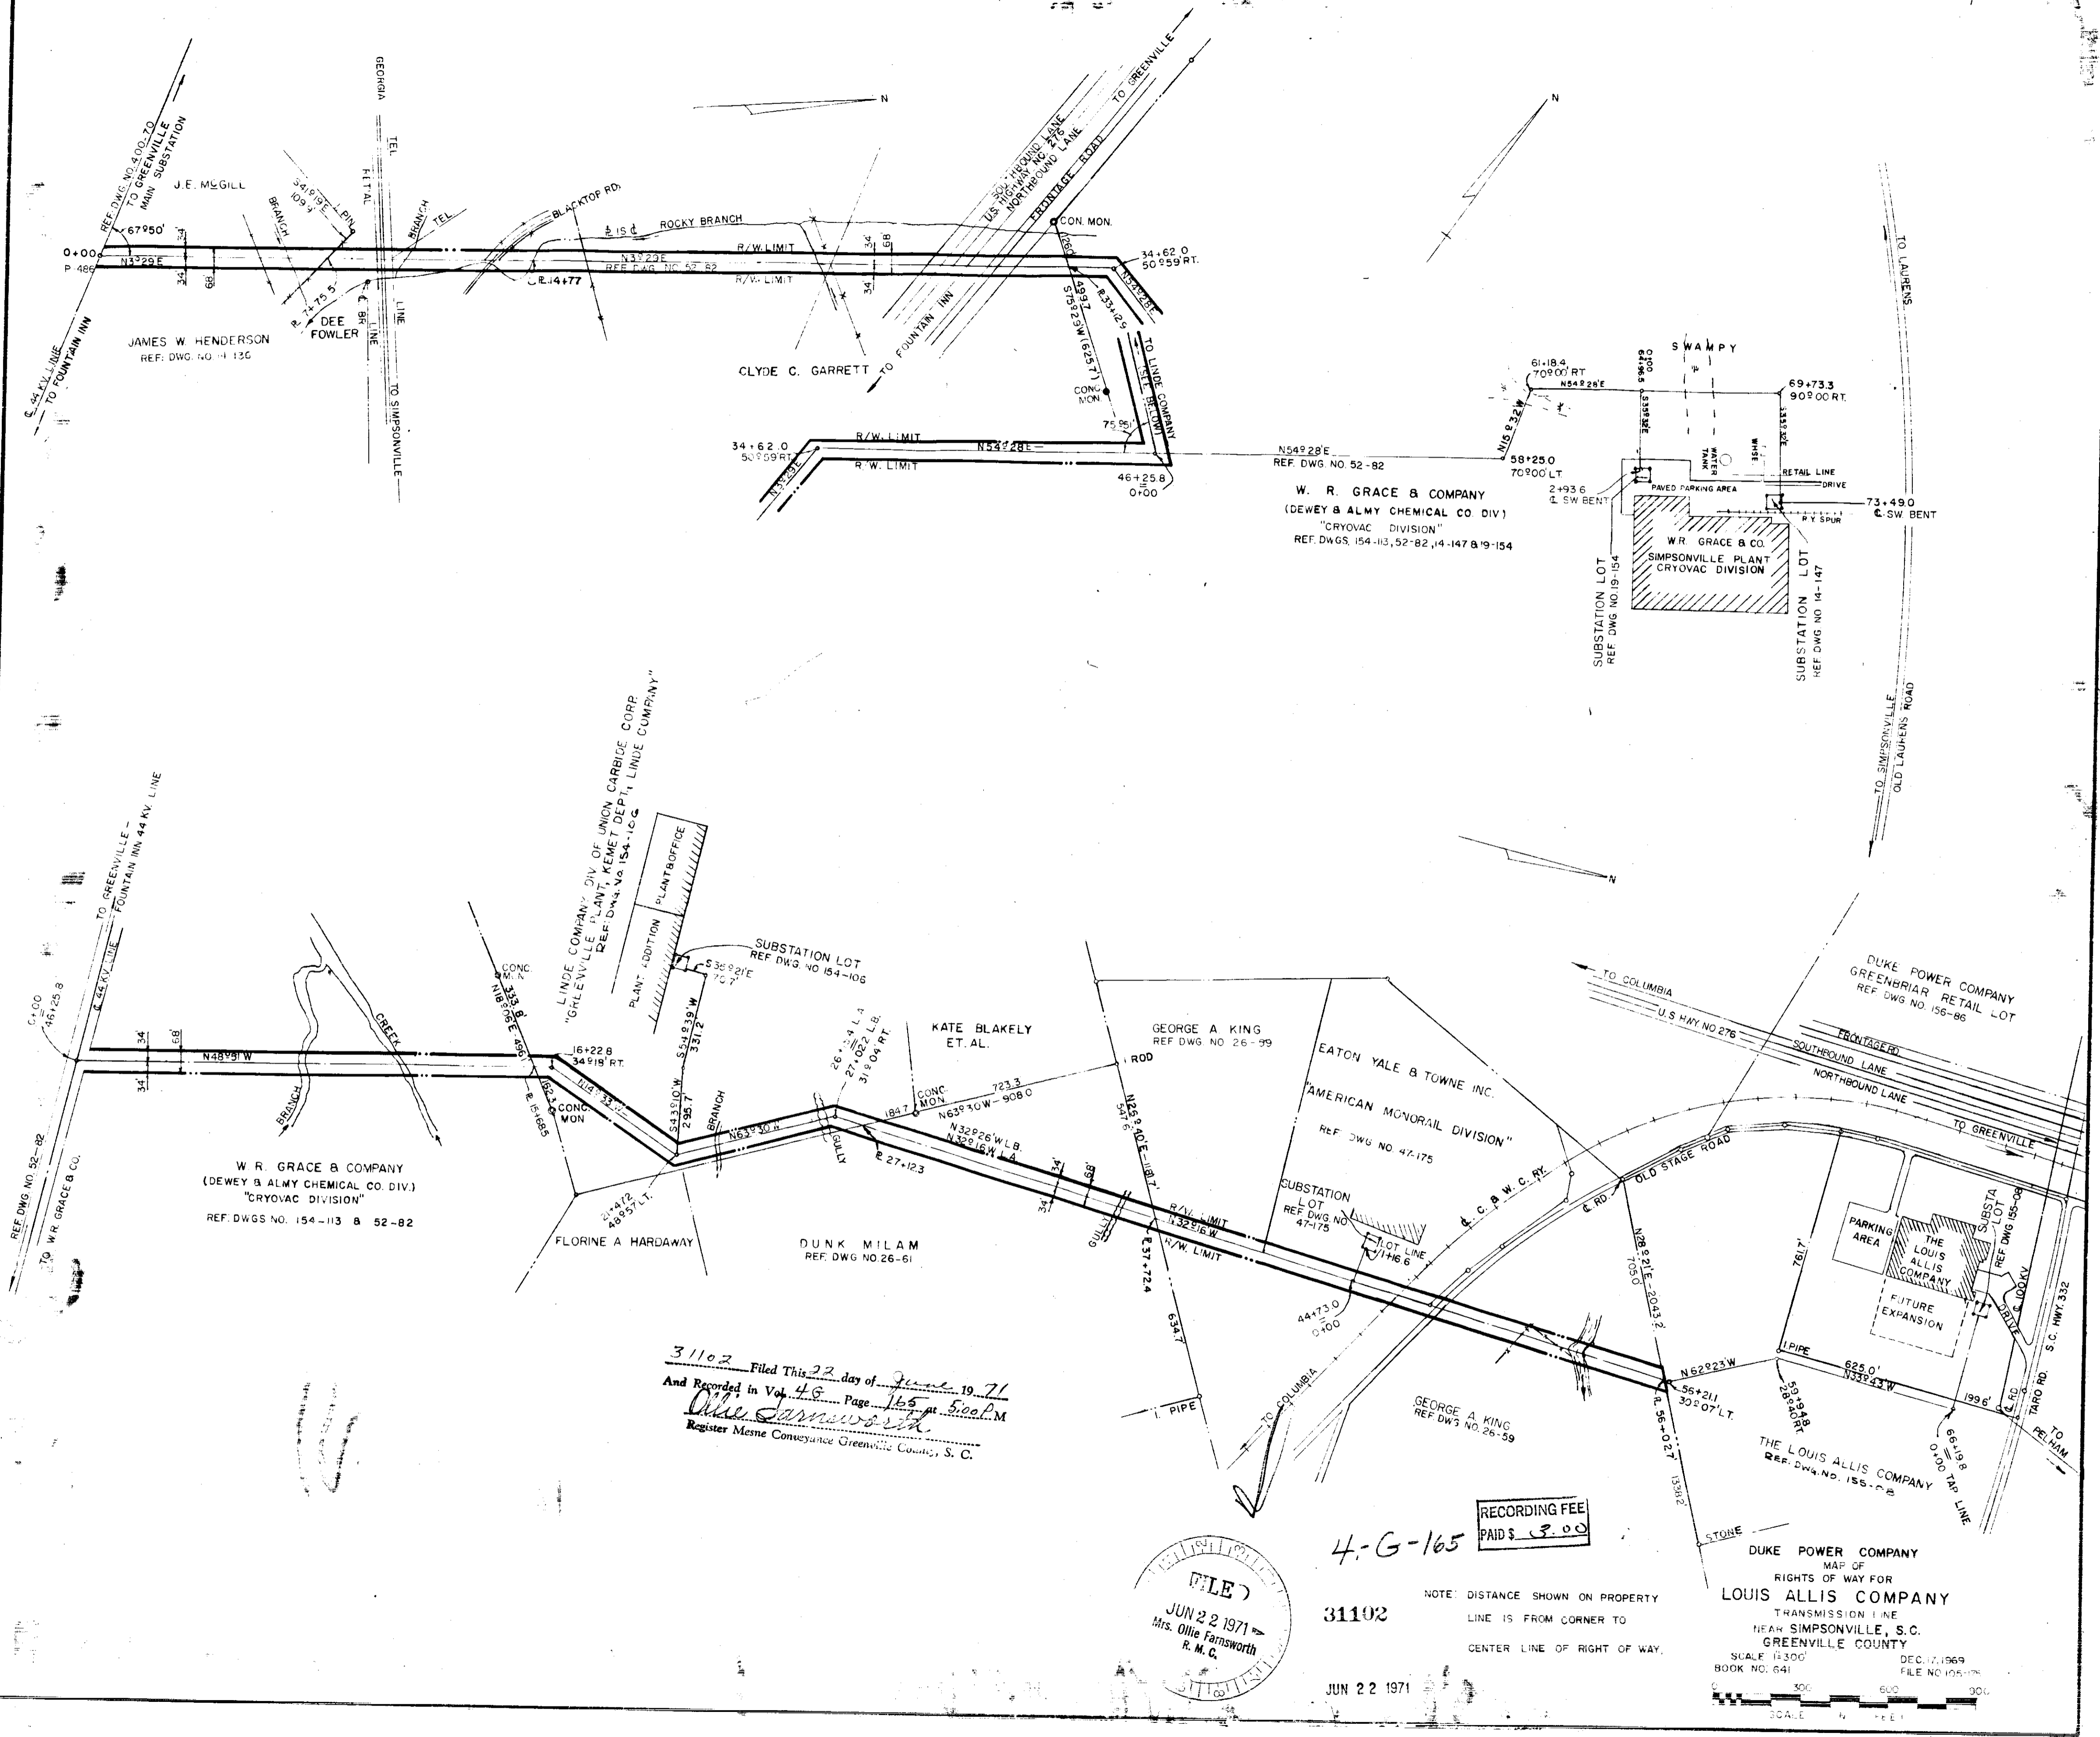

31102 Filed This 22 day of June 19 71  
 And Recorded in Vol. 48 Page 165 at 5:00 P.M.  
*Oliver Samworth*  
 Register Mens Conveyance Greenville County, S. C.

FILED  
 JUN 22 1971  
 Mrs. Ollie Farnsworth  
 R. M. C.

RECORDING FEE  
 PAID \$ 3.00

31102

NOTE: DISTANCE SHOWN ON PROPERTY  
 LINE IS FROM CORNER TO  
 CENTER LINE OF RIGHT OF WAY.

JUN 22 1971

DUKE POWER COMPANY  
 MAP OF  
 RIGHTS OF WAY FOR  
**LOUIS ALLIS COMPANY**  
 TRANSMISSION LINE  
 NEAR SIMPSONVILLE, S. C.  
 GREENVILLE COUNTY

SCALE 1:300  
 BOOK NO. 641  
 DEC. 11, 1969  
 FILE NO. 105-177



SCALE 1" = 100'