
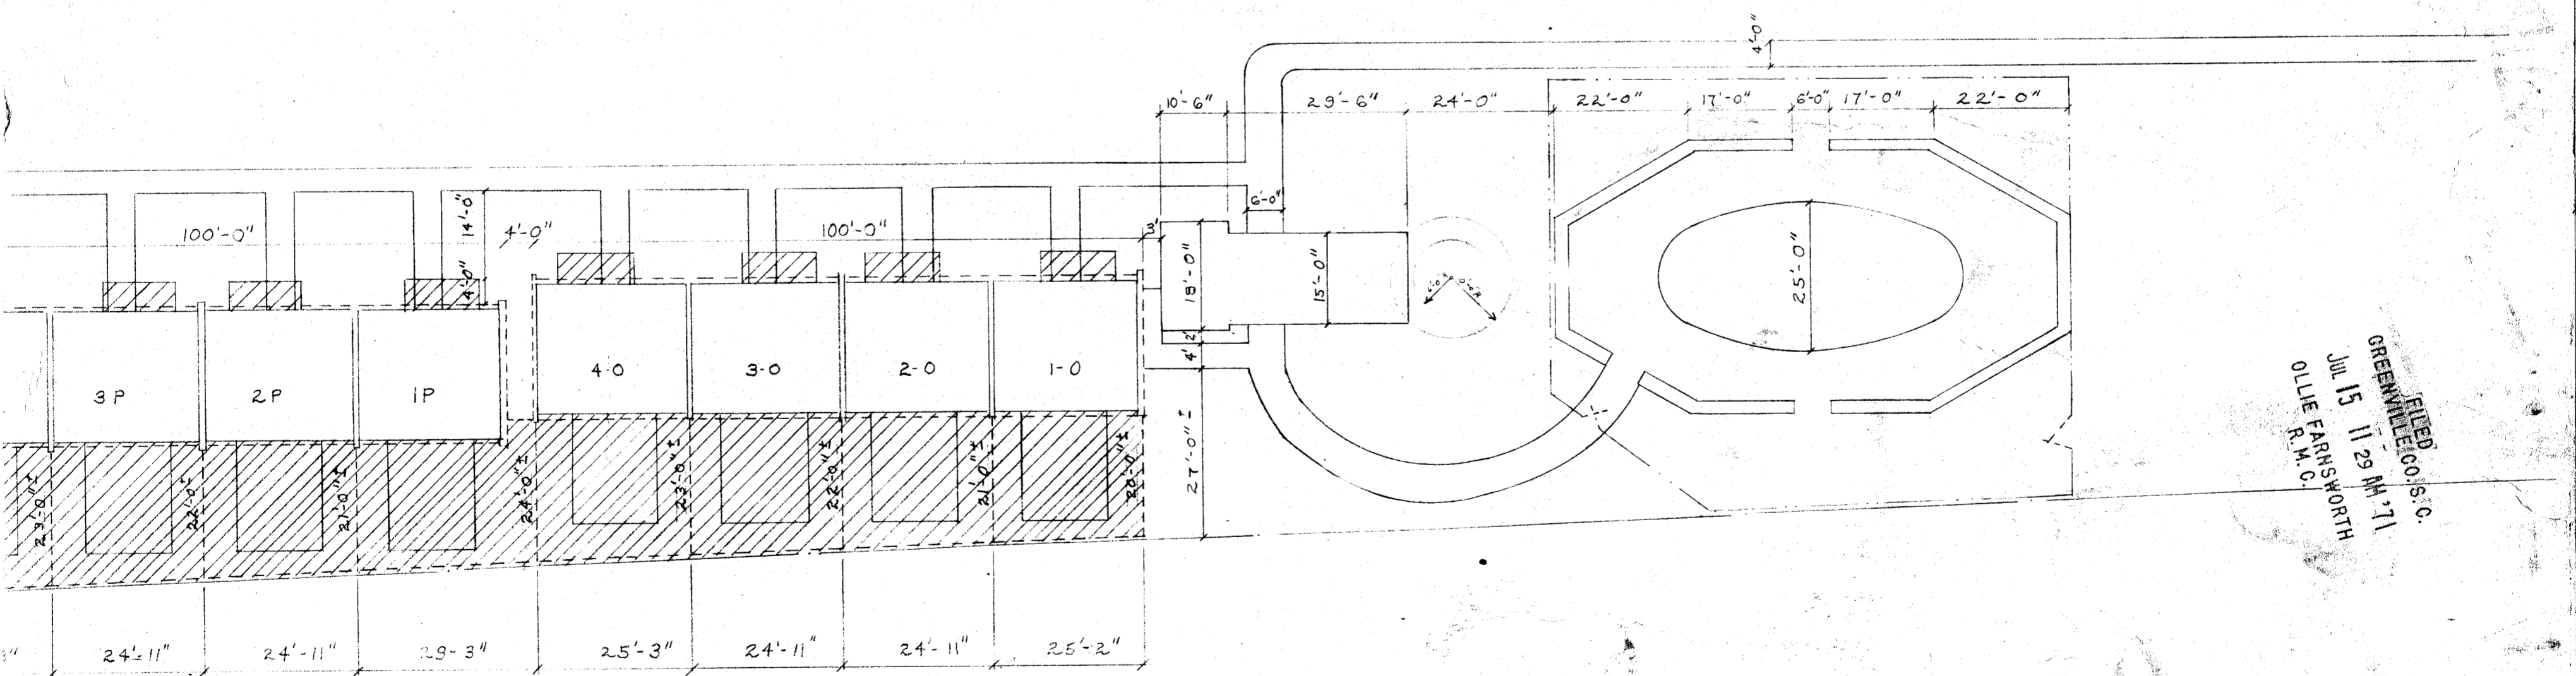


microfilm

LE

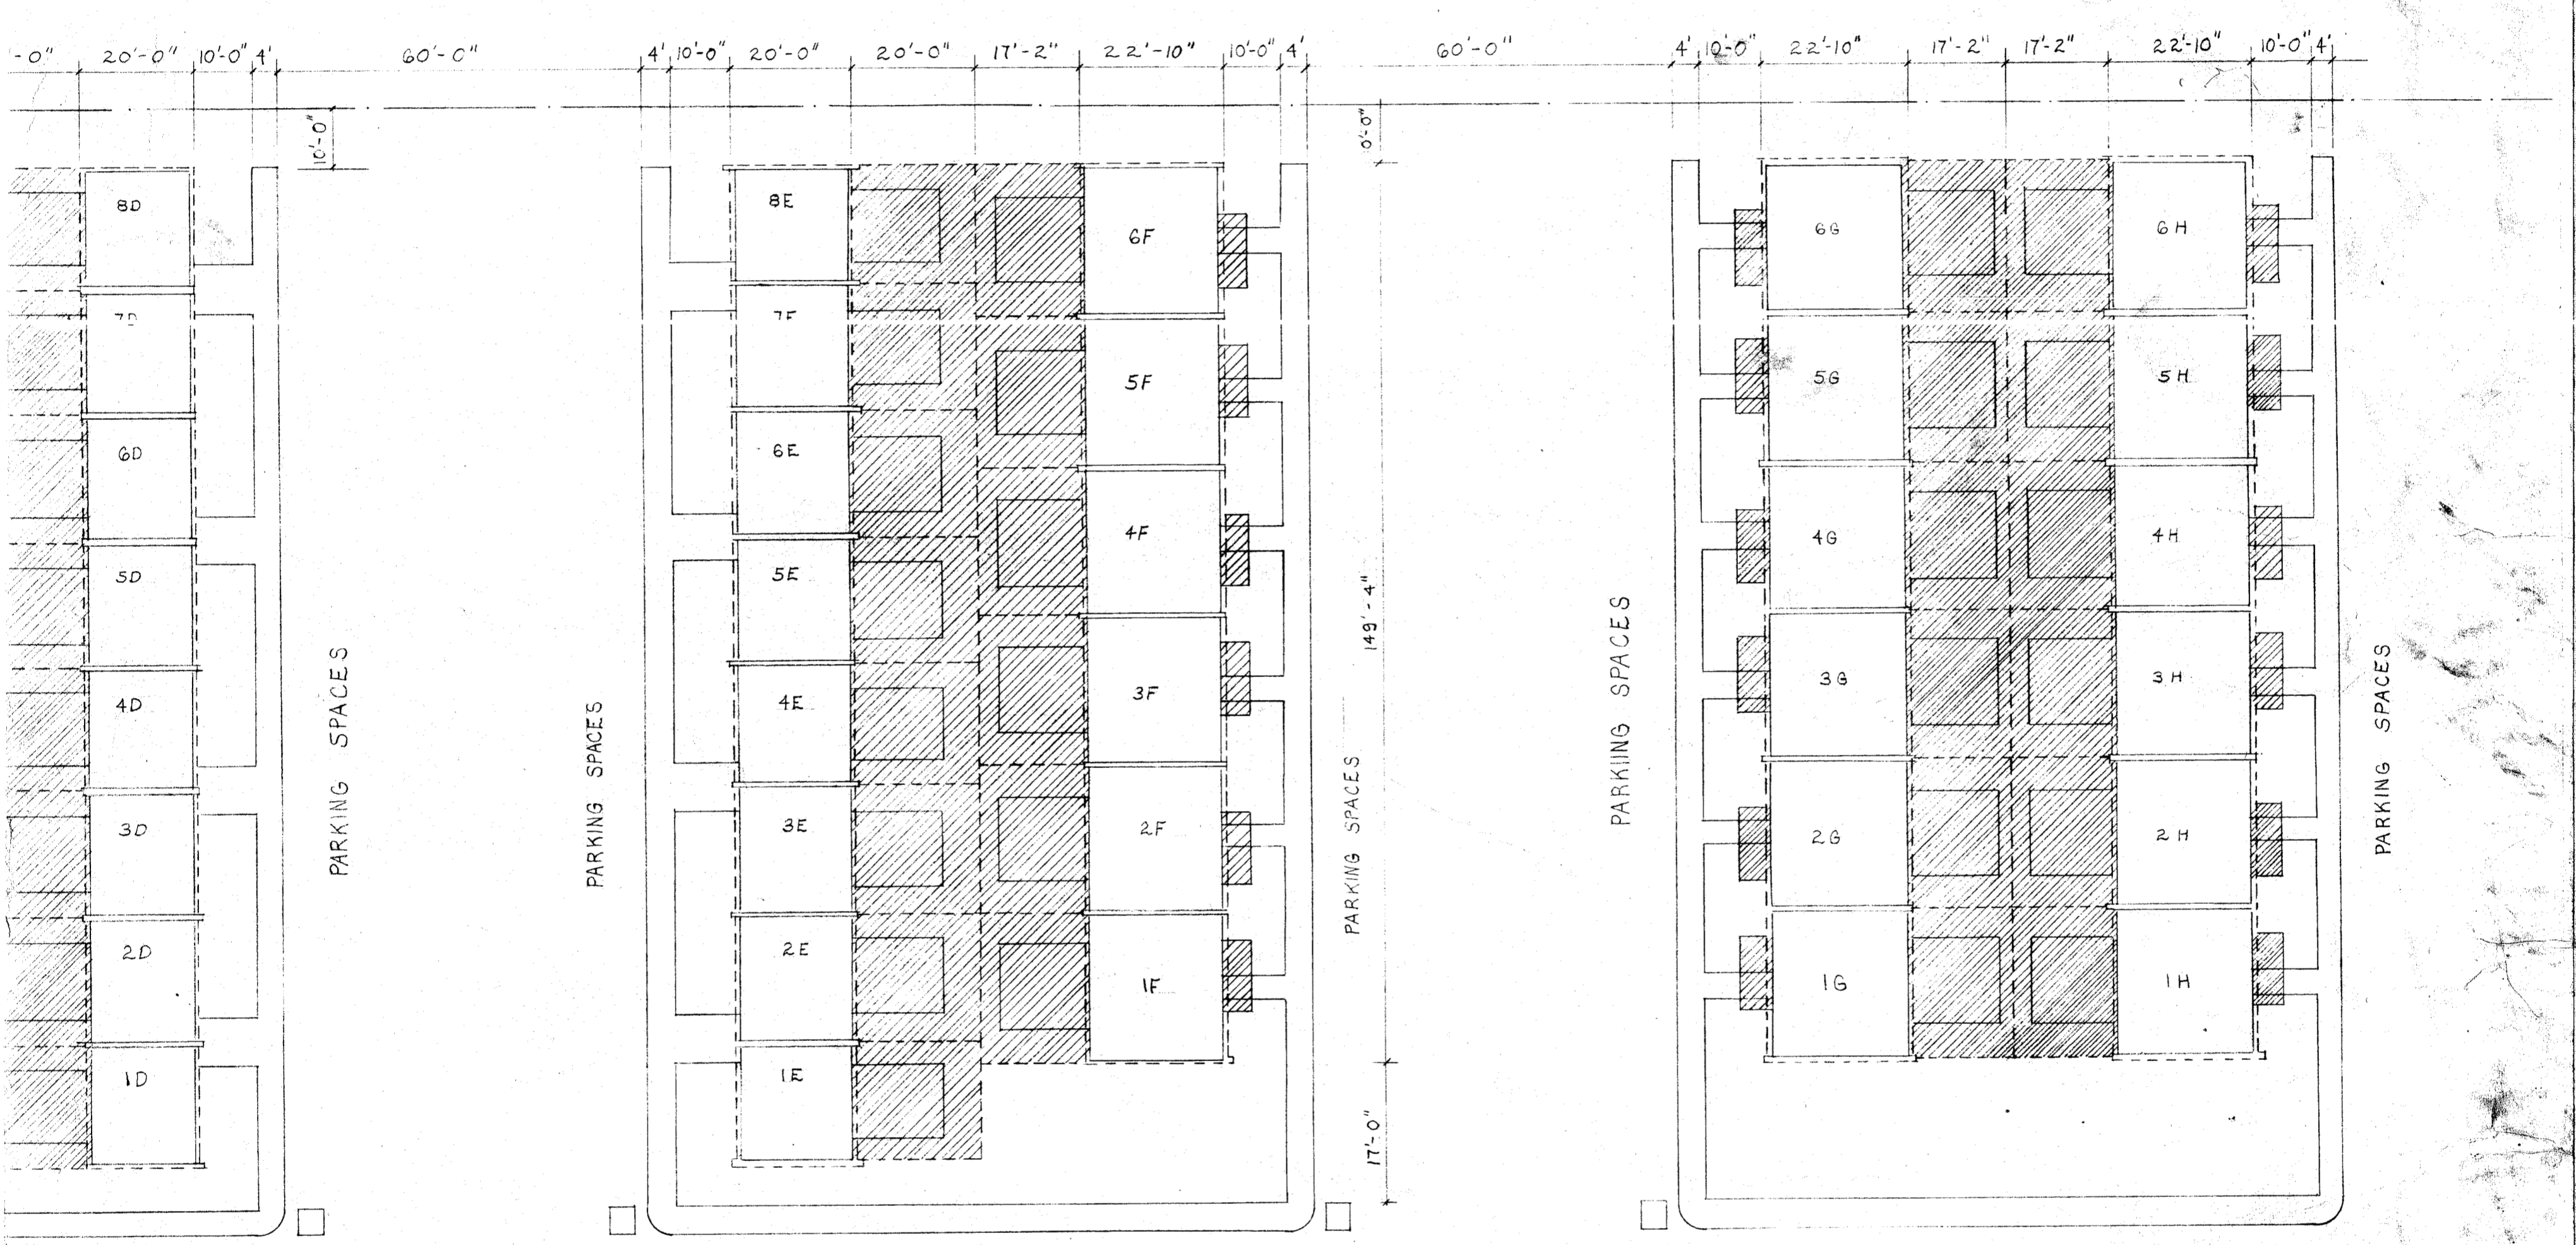

LEGEND:

- INDICATES BOUNDARY OF UNIT
- - - INDICATES COMMON ELEMENTS
- ▨ INDICATES LIMITED COMMON ELEMENTS

1452
 JUL 15 11 29 AM '11
 GREENWICH CO. S.C.
 OLLIE PANSWORTH
 R.M.C.



46-175

1452
JUL 15 1971