


#14061 Filed This 15 day of Dec 1970
And Recorded in Vol. 49 Page 19 at 2:42 P.M.

Ollie Farnsworth
Register Mesne Conveyance Greenville County, S. C.

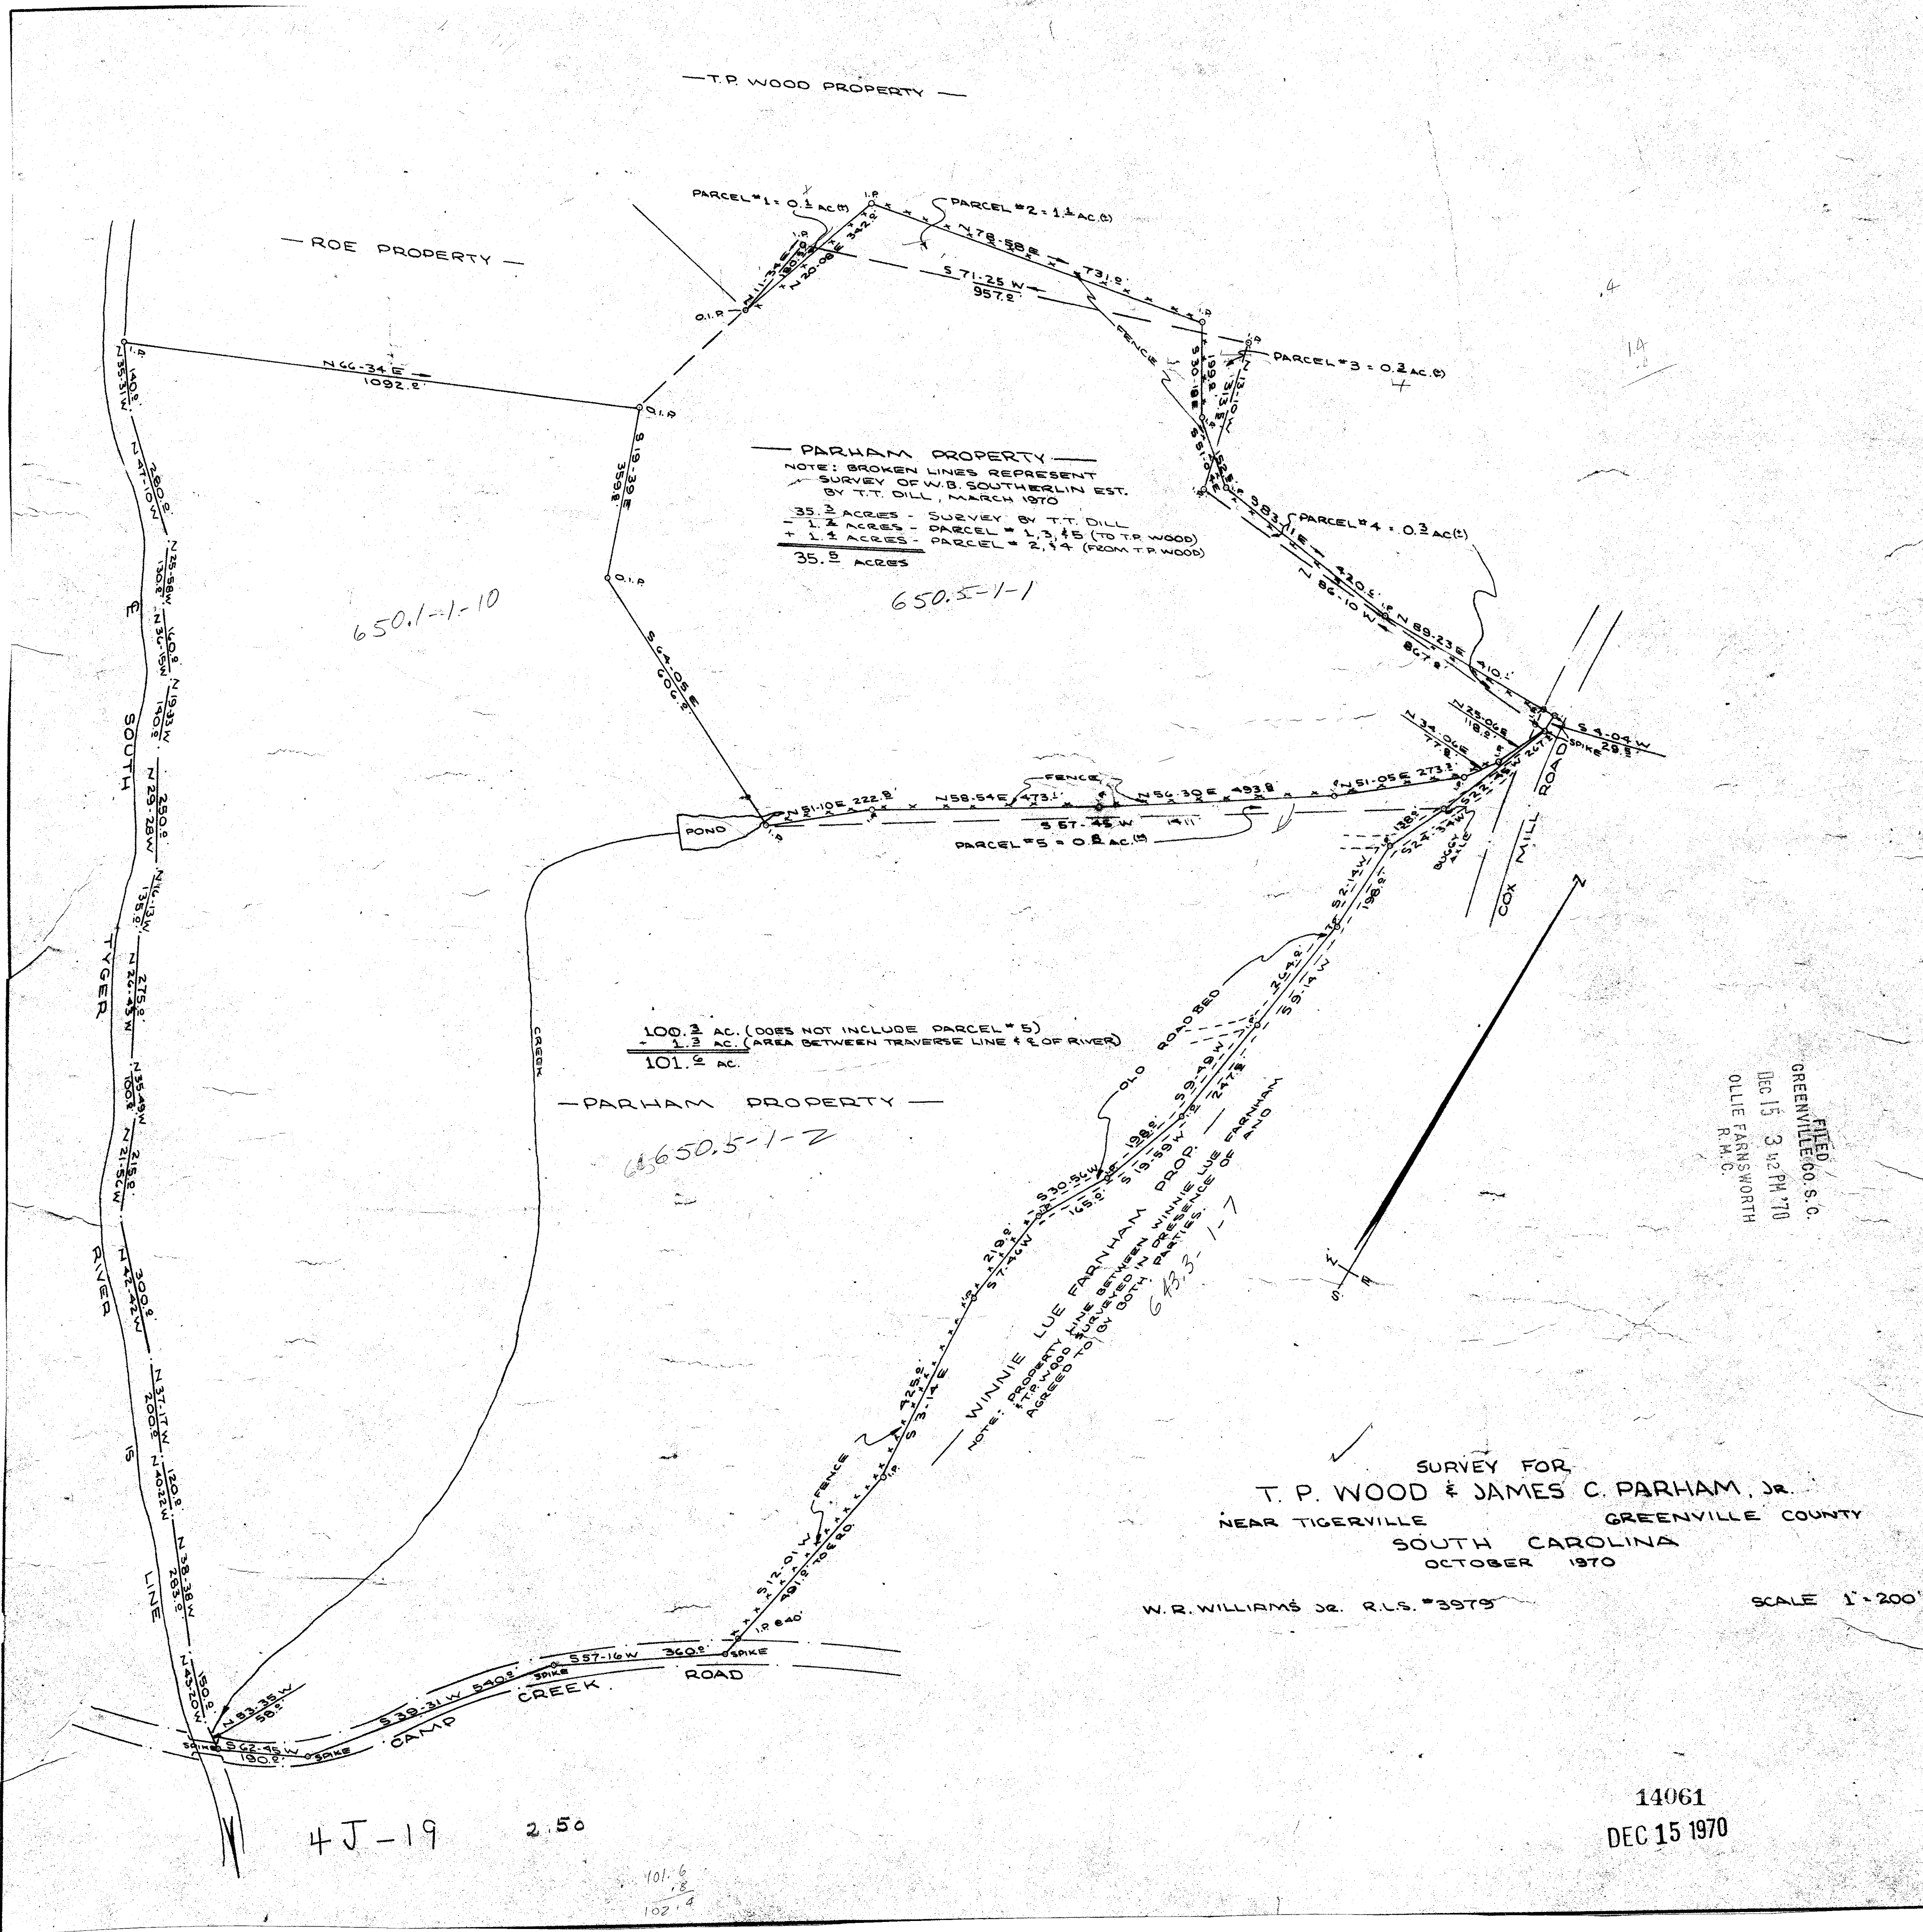

FILED
GREENVILLE CO. S.C.
DEC 15 3 42 PM '70
OLLIE FARNSWORTH
R.M.C.

SURVEY FOR
T. P. WOOD & JAMES C. PARHAM, JR.
NEAR TIGERVILLE GREENVILLE COUNTY
SOUTH CAROLINA
OCTOBER 1970

W. R. WILLIAMS JR. R.L.S. #3979

SCALE 1" = 200'

14061
DEC 15 1970