


17874 Filed This 2nd day of Feb 1971
 And Recorded in Vol. 411 Page 21 at 12:37 P.
 Ollie Farnsworth
 Registered Professional Surveyor, S.C.

FEB 2 1971

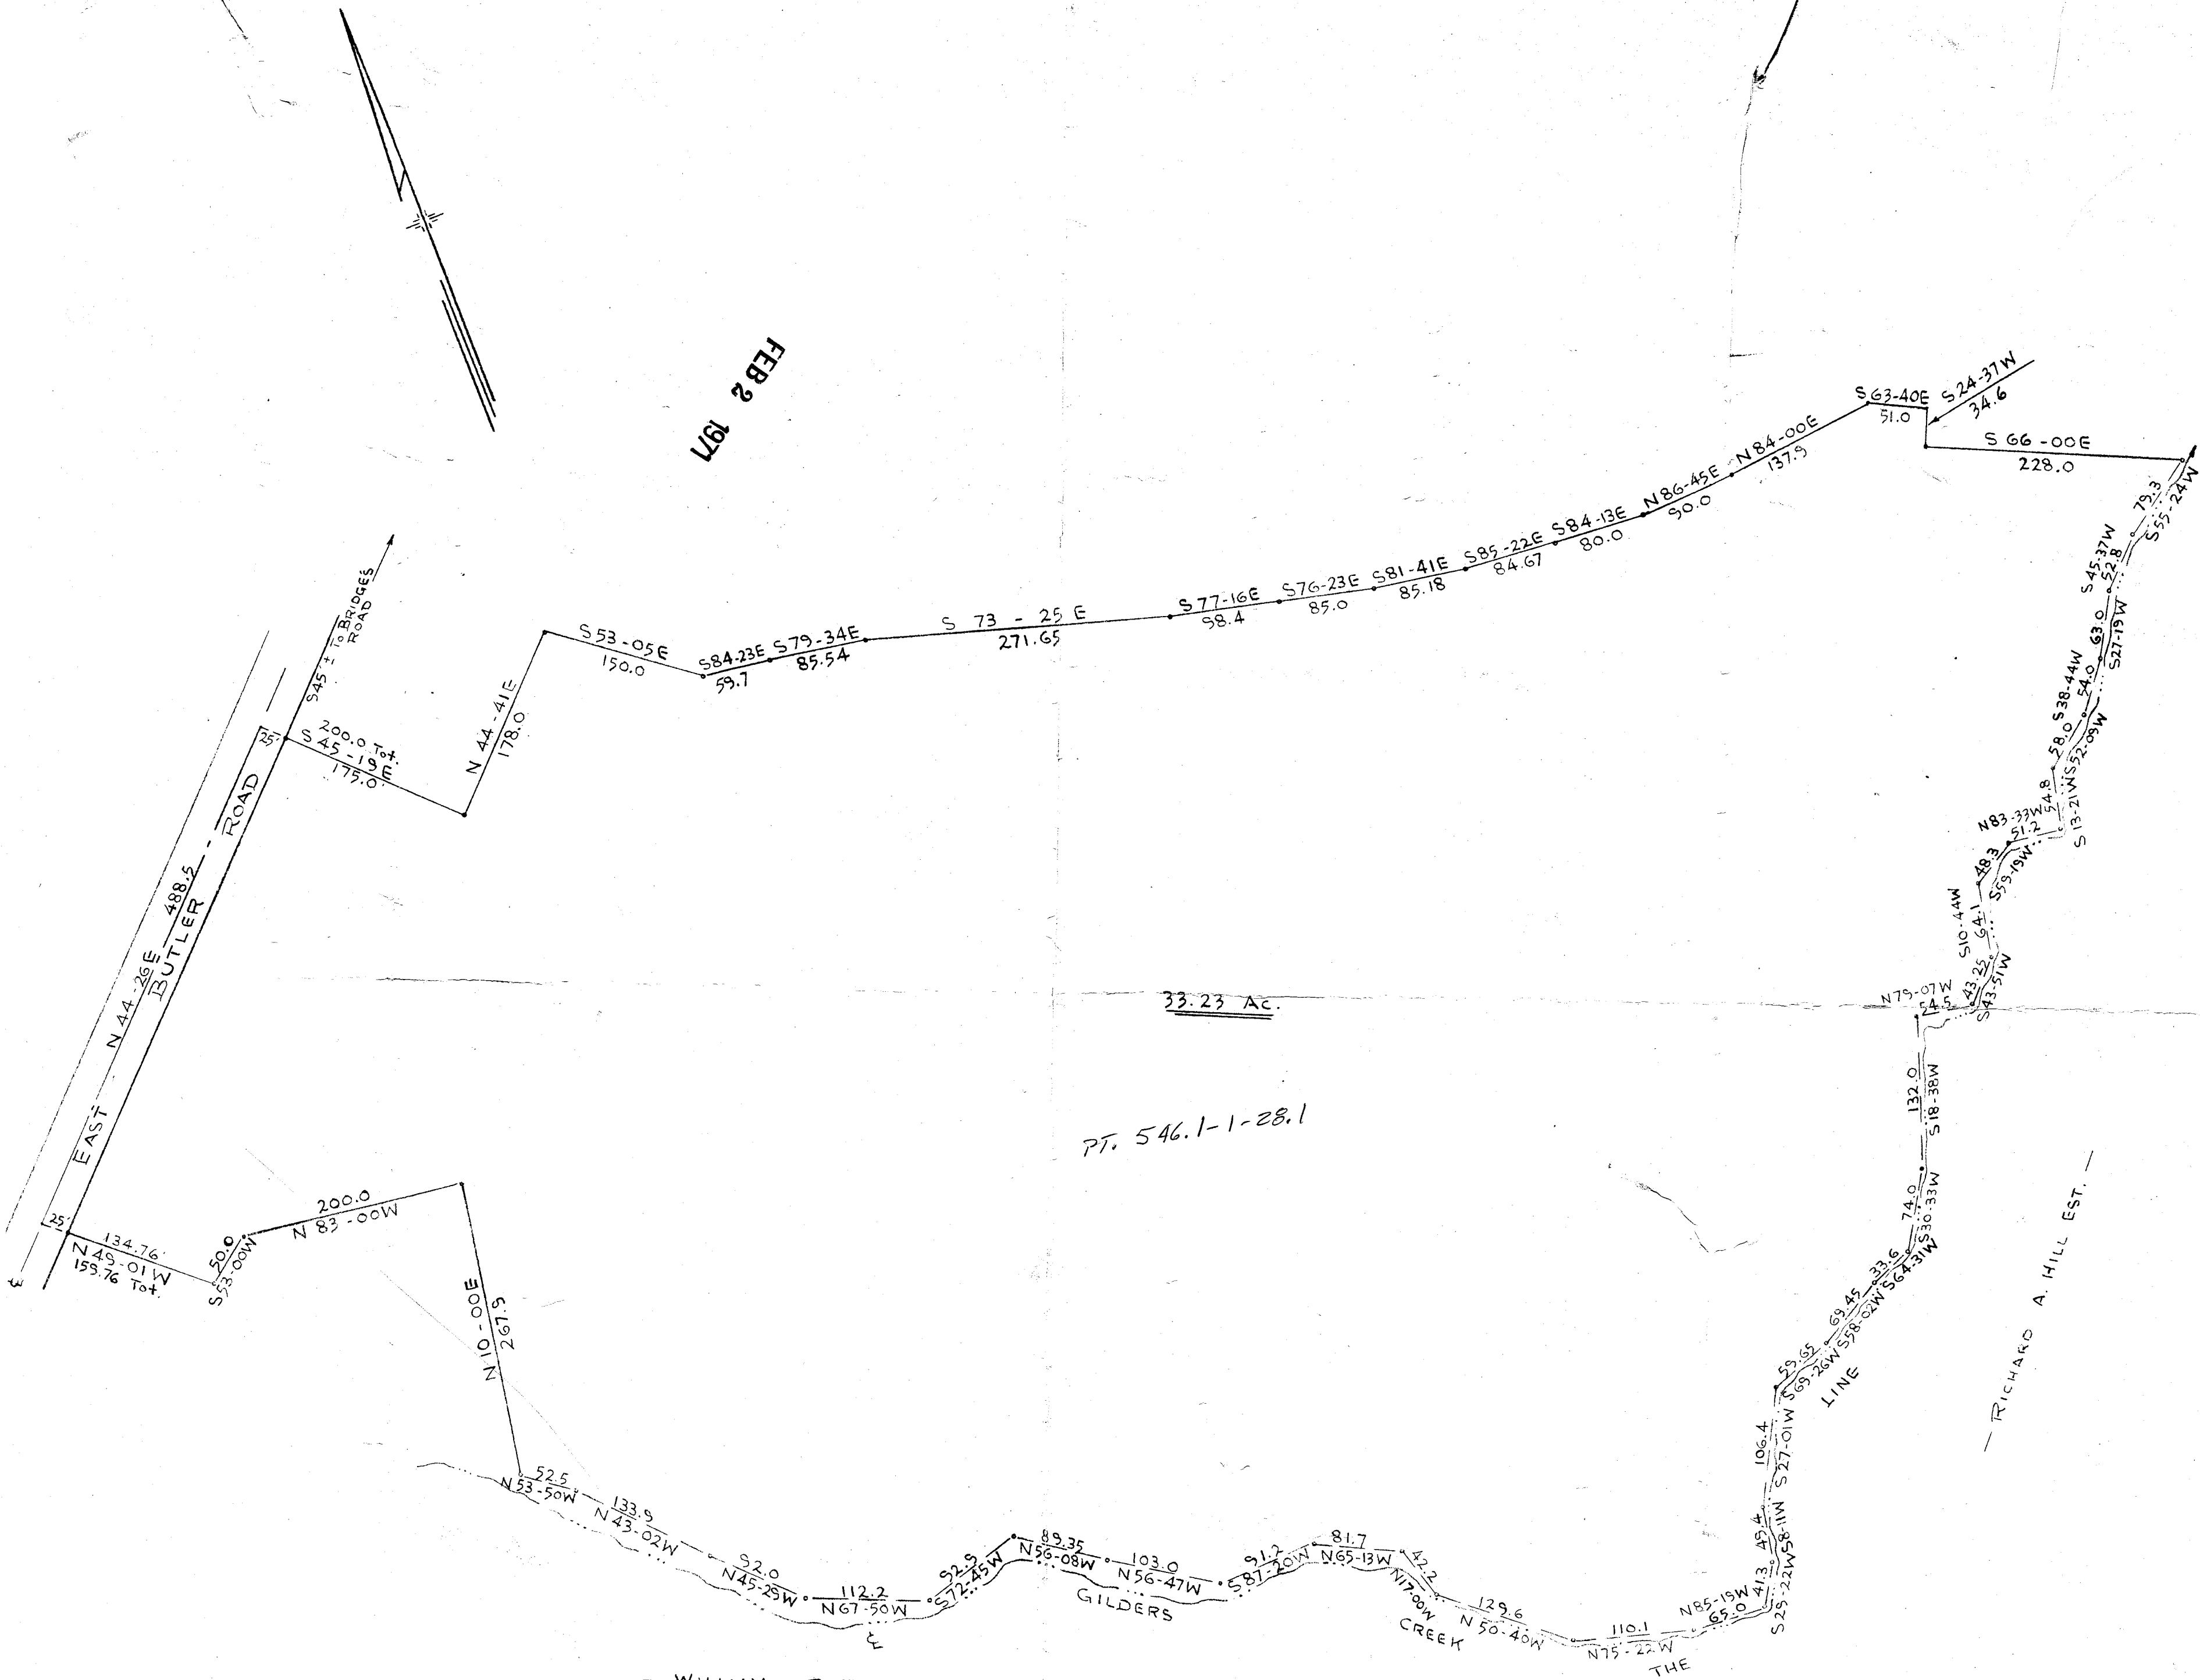

— WILLIAM R. TIMMONS —

SURVEY FOR
 G. S. GARRETT, J. C. SUMMEY
 & FRANK LEAKE, JR.
 GREENVILLE CO., S.C.
 SCALE 1" = 100'
 JAN. 27 1971

FILED
 GREENVILLE CO., S.C.
 FEB 2 12 37 PM '71
 OLLIE FARNSWORTH
 R.M.C.

42-21 ✓
 2.50

17874

PIEDMONT ENGINEERS & ARCHITECTS
 GREENVILLE, S.C.

FEB 2 1971