


20934 Filed This 10 day of March 1972  
 Recorded To Vol. 49 Page 29 at 11:30 P.  
 Ollie Jamesworth  
 Register Means Greenville County, S. C.

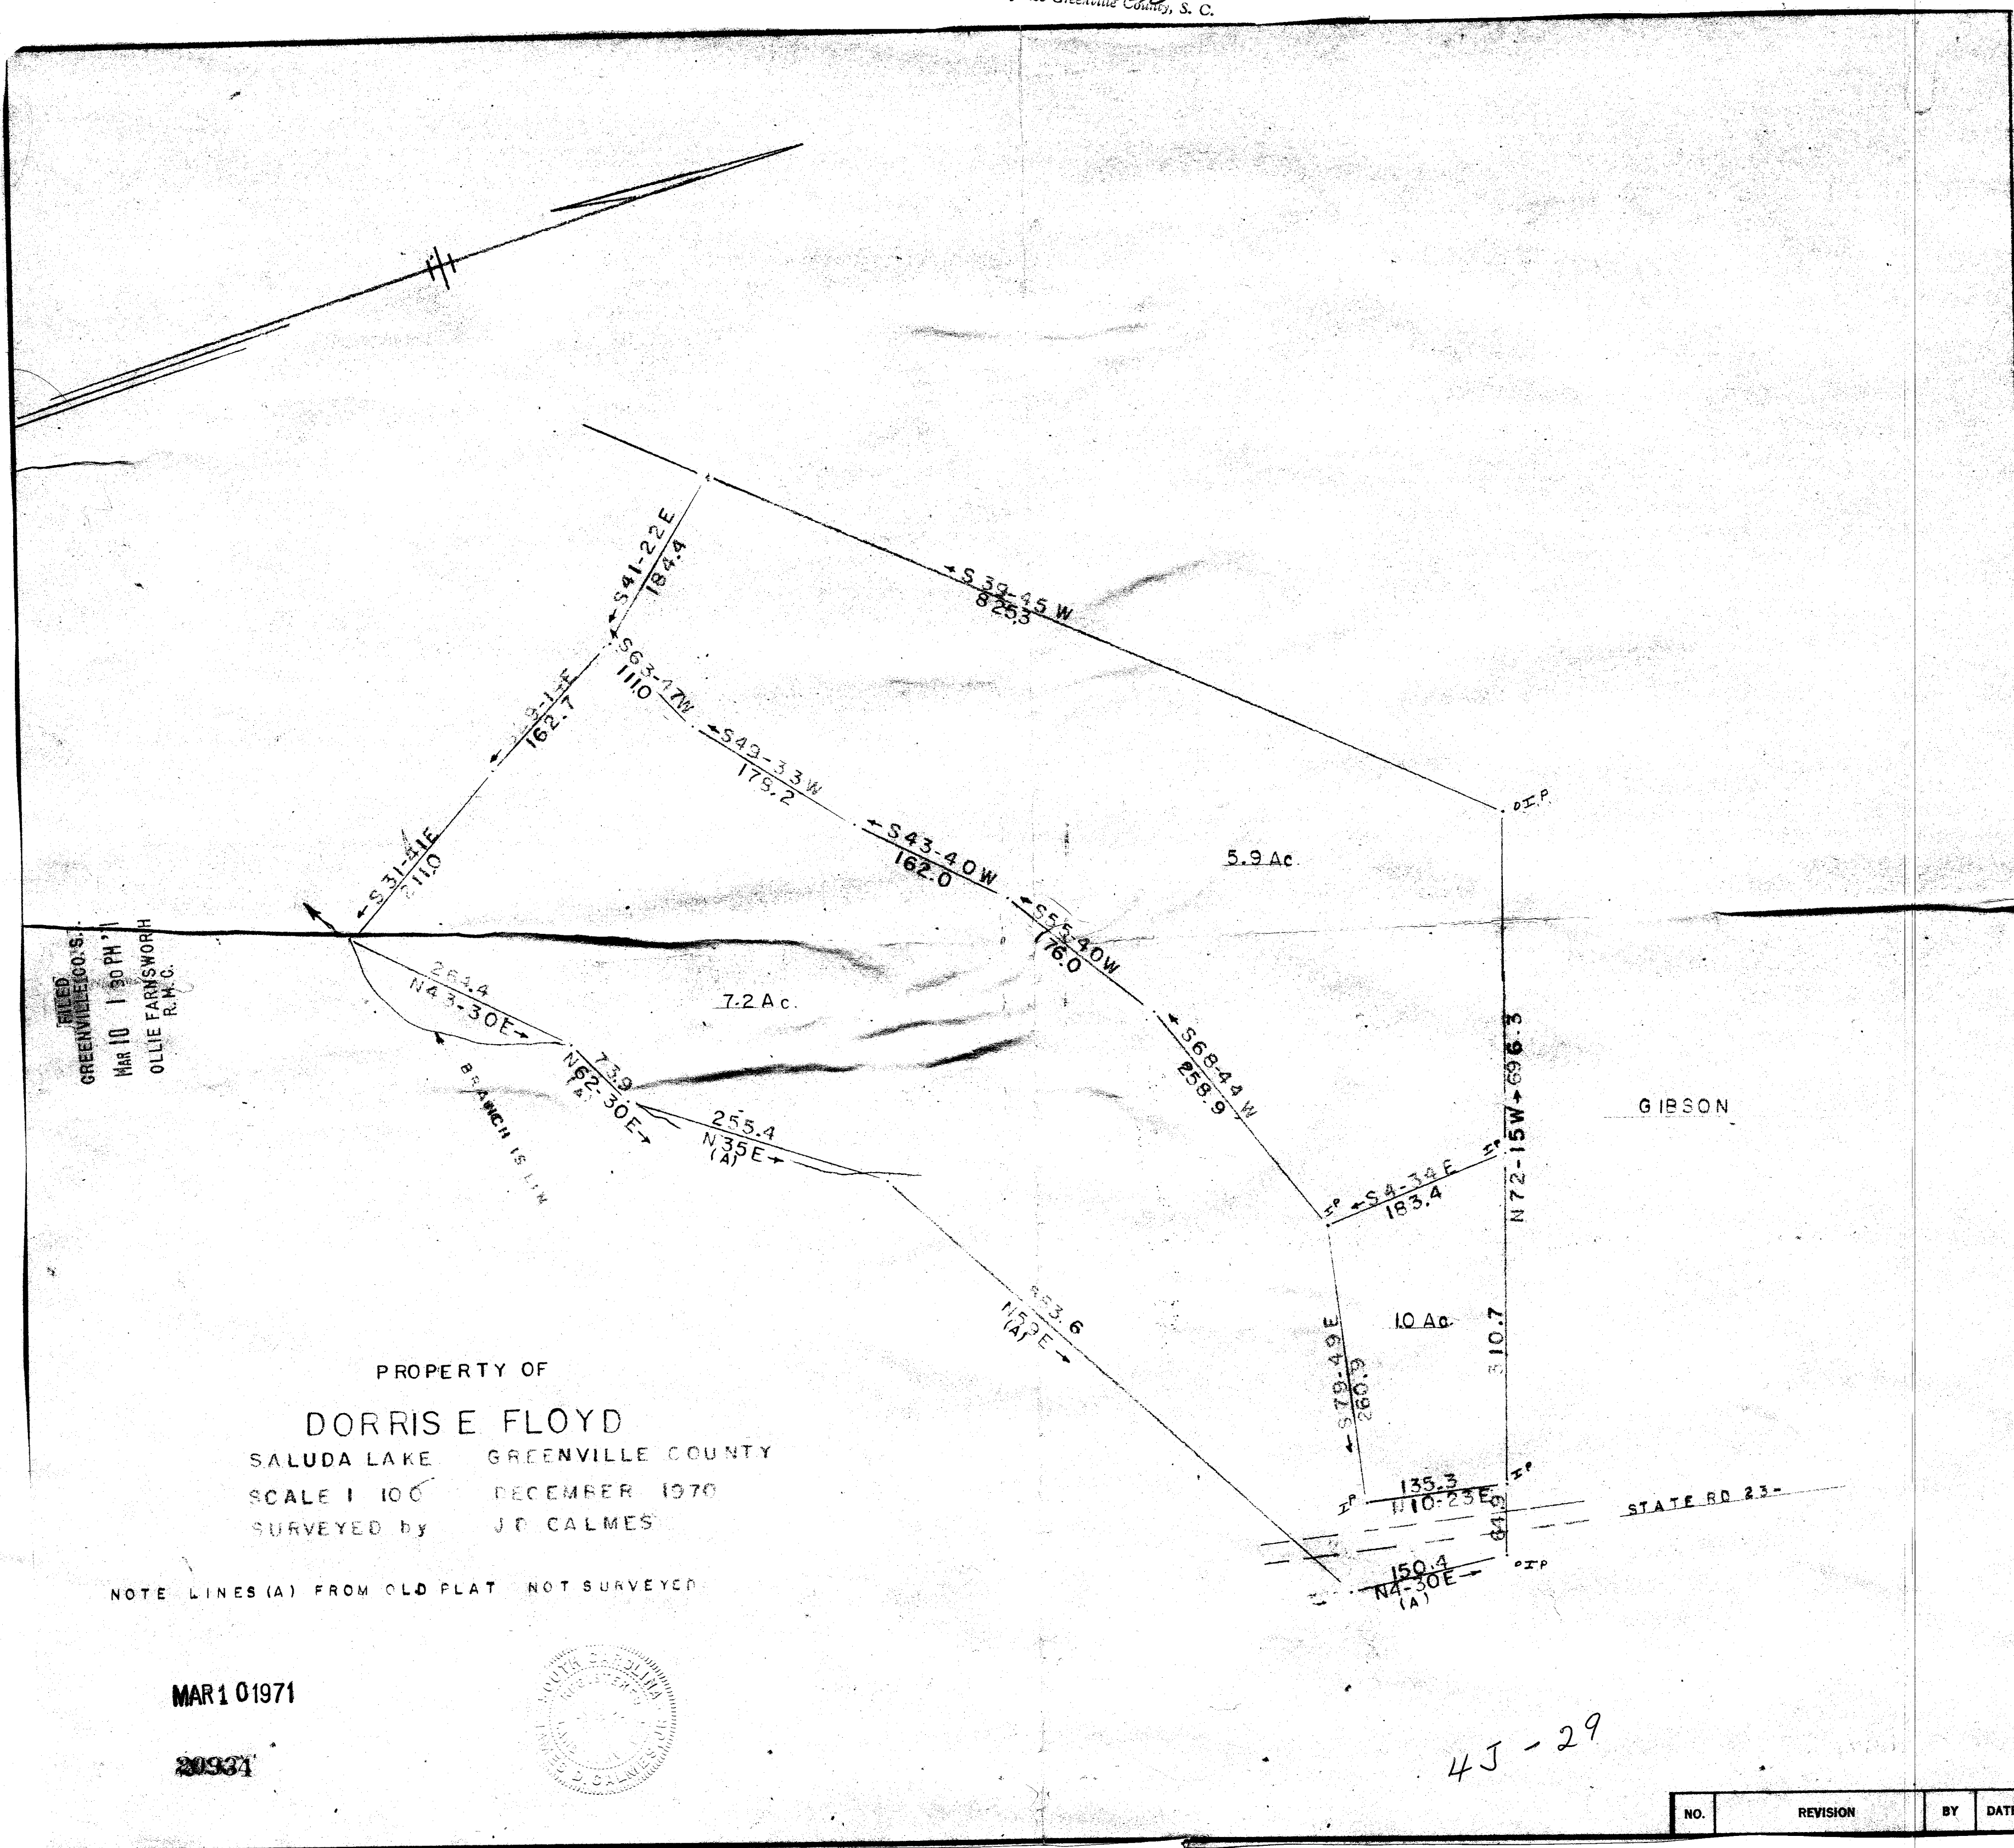


GREENVILLE CO. S.  
 MAR 10 1 30 PM '72  
 OLLIE FARNSWORTH  
 R.M.C.

PROPERTY OF  
**DORRIS E FLOYD**  
 SALUDA LAKE GREENVILLE COUNTY  
 SCALE 1 100 DECEMBER 1970  
 SURVEYED by J.D. CALMES

NOTE LINES (A) FROM OLD PLAT NOT SURVEYED

MAR 10 1971

20934

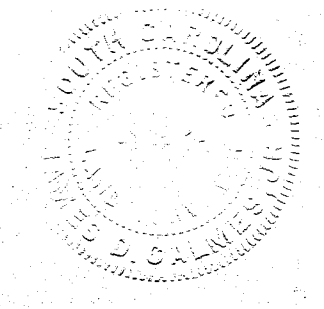

4J-29

NO.	REVISION	BY	DATE