
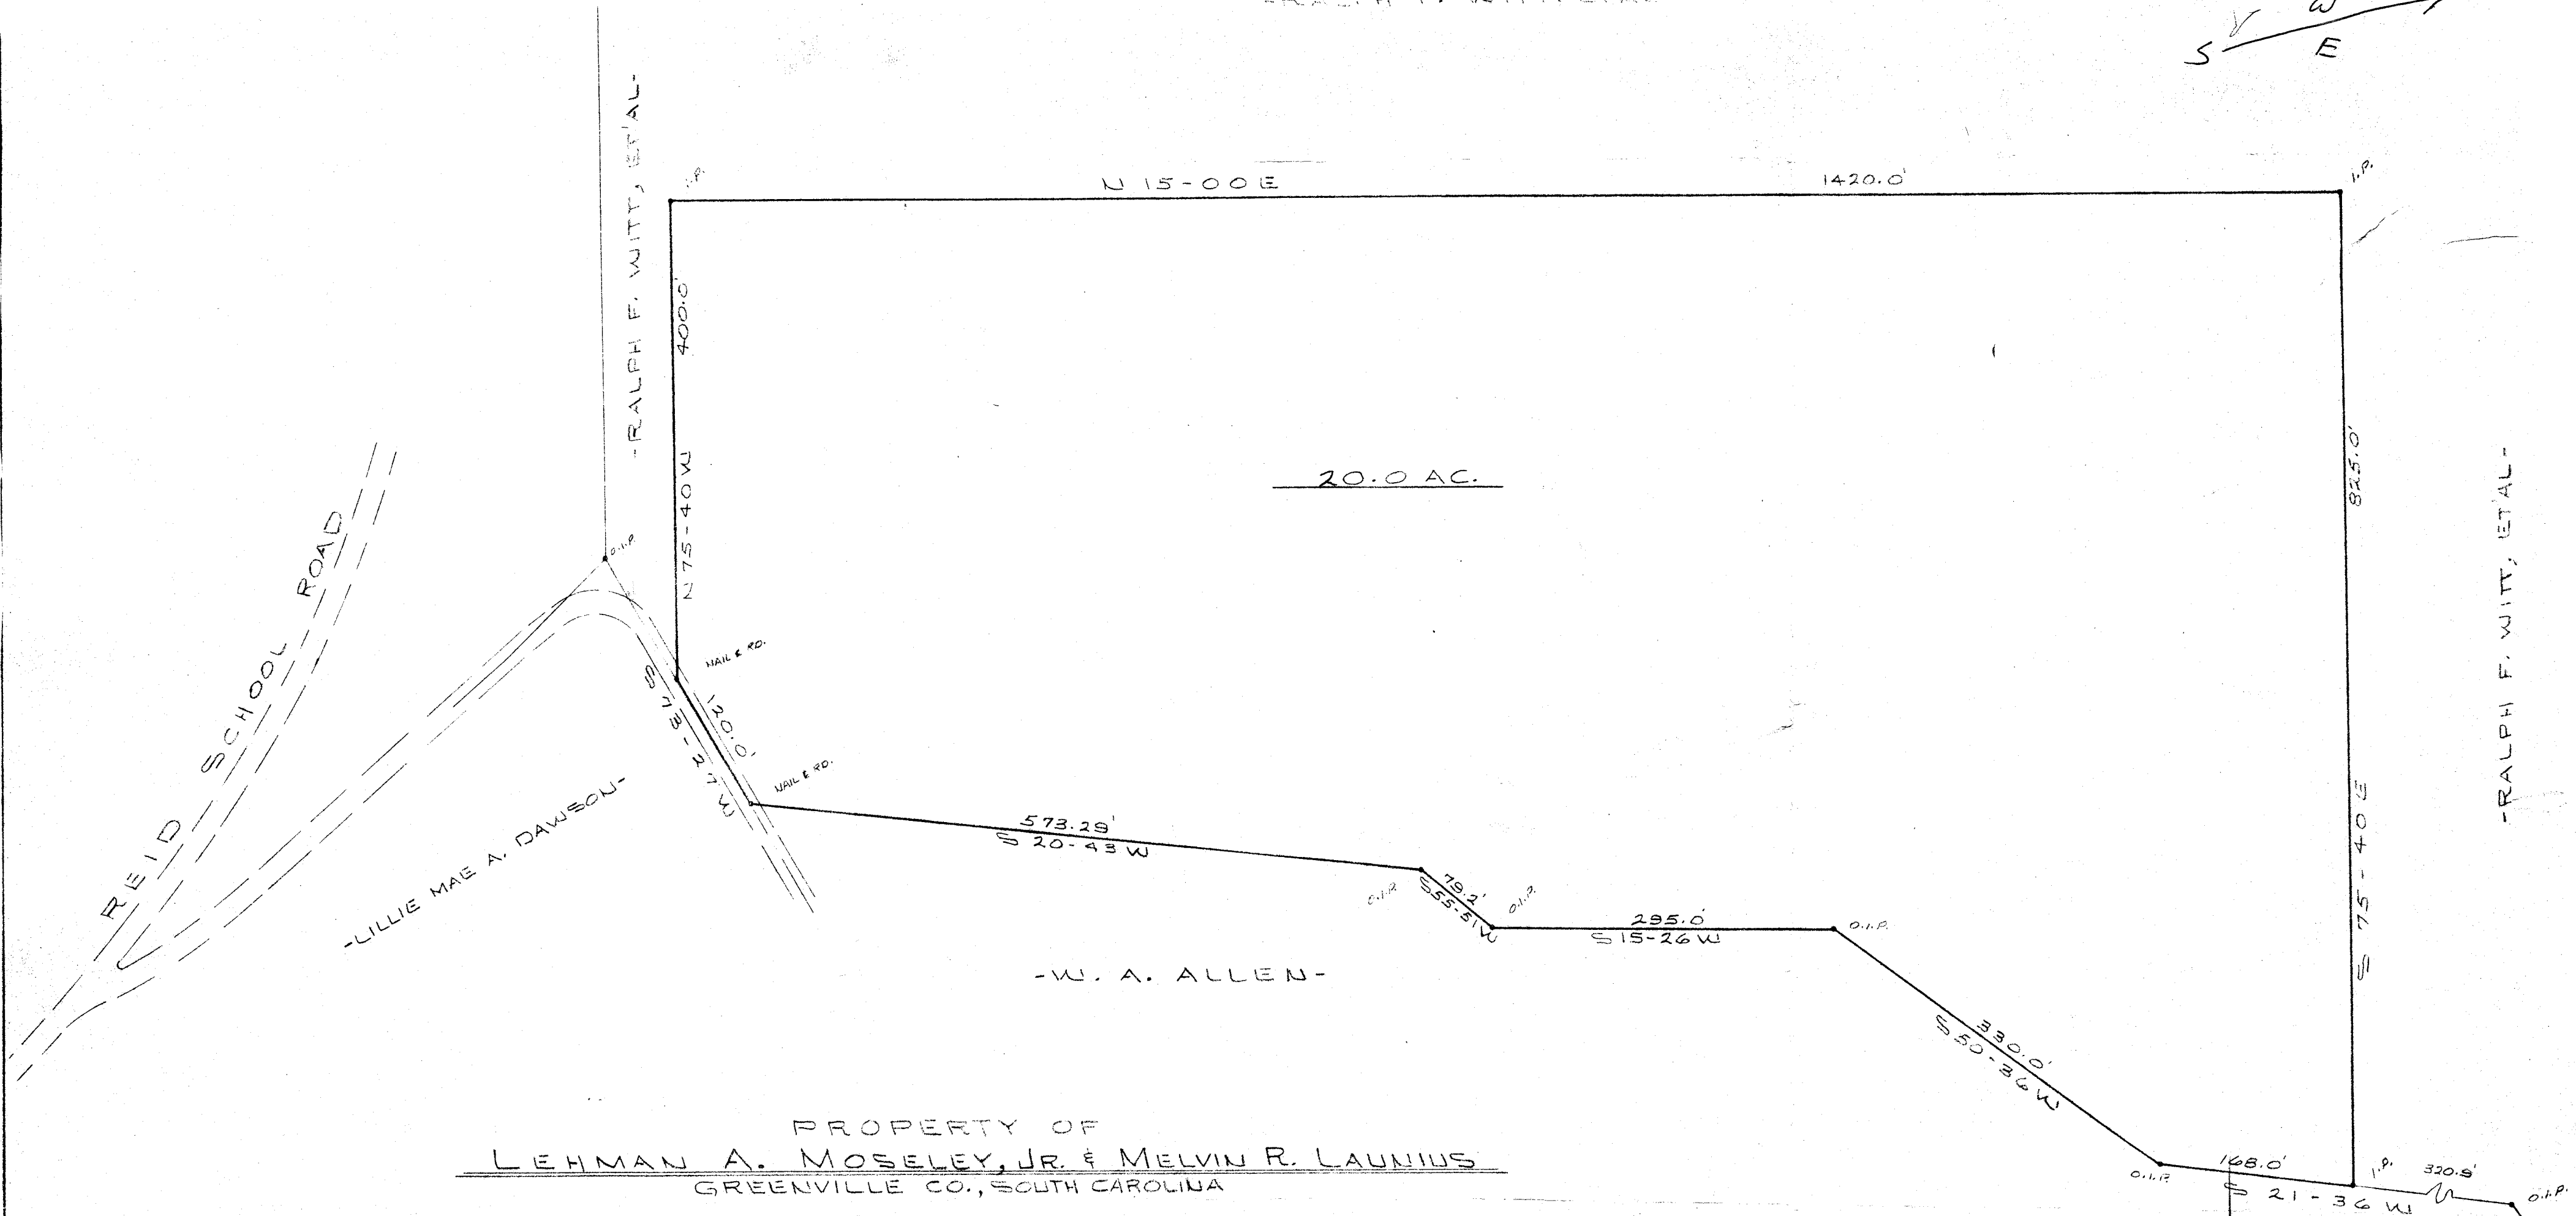


-RALPH F. WITT, ET AL-

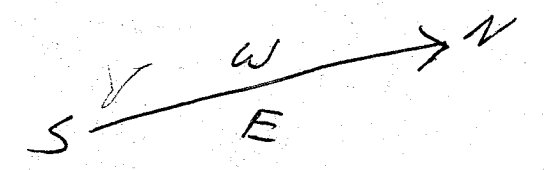

PROPERTY OF  
LEHMAN A. MOSELEY, JR. & MELVIN R. LAUMUS  
GREENVILLE CO., SOUTH CAROLINA

PIEDMONT ENGINEERS & ARCHITECTS  
GREENVILLE, SOUTH CAROLINA

1537 and Record 1449  
and Record 1449  
July 15 1971  
Ralph F. Witt, Et Al

FILED  
GREENVILLE CO. S. C.  
JUL 15 4 53 PM '71  
R. M. C.  
OLLIE FARNSWORTH  
1537  
JUL 15 1971

42-39 1.25