



14705 24 Nov 71
 And Recorded in Vol. 49 Page 105 of 12.85M
 Register No. 14705

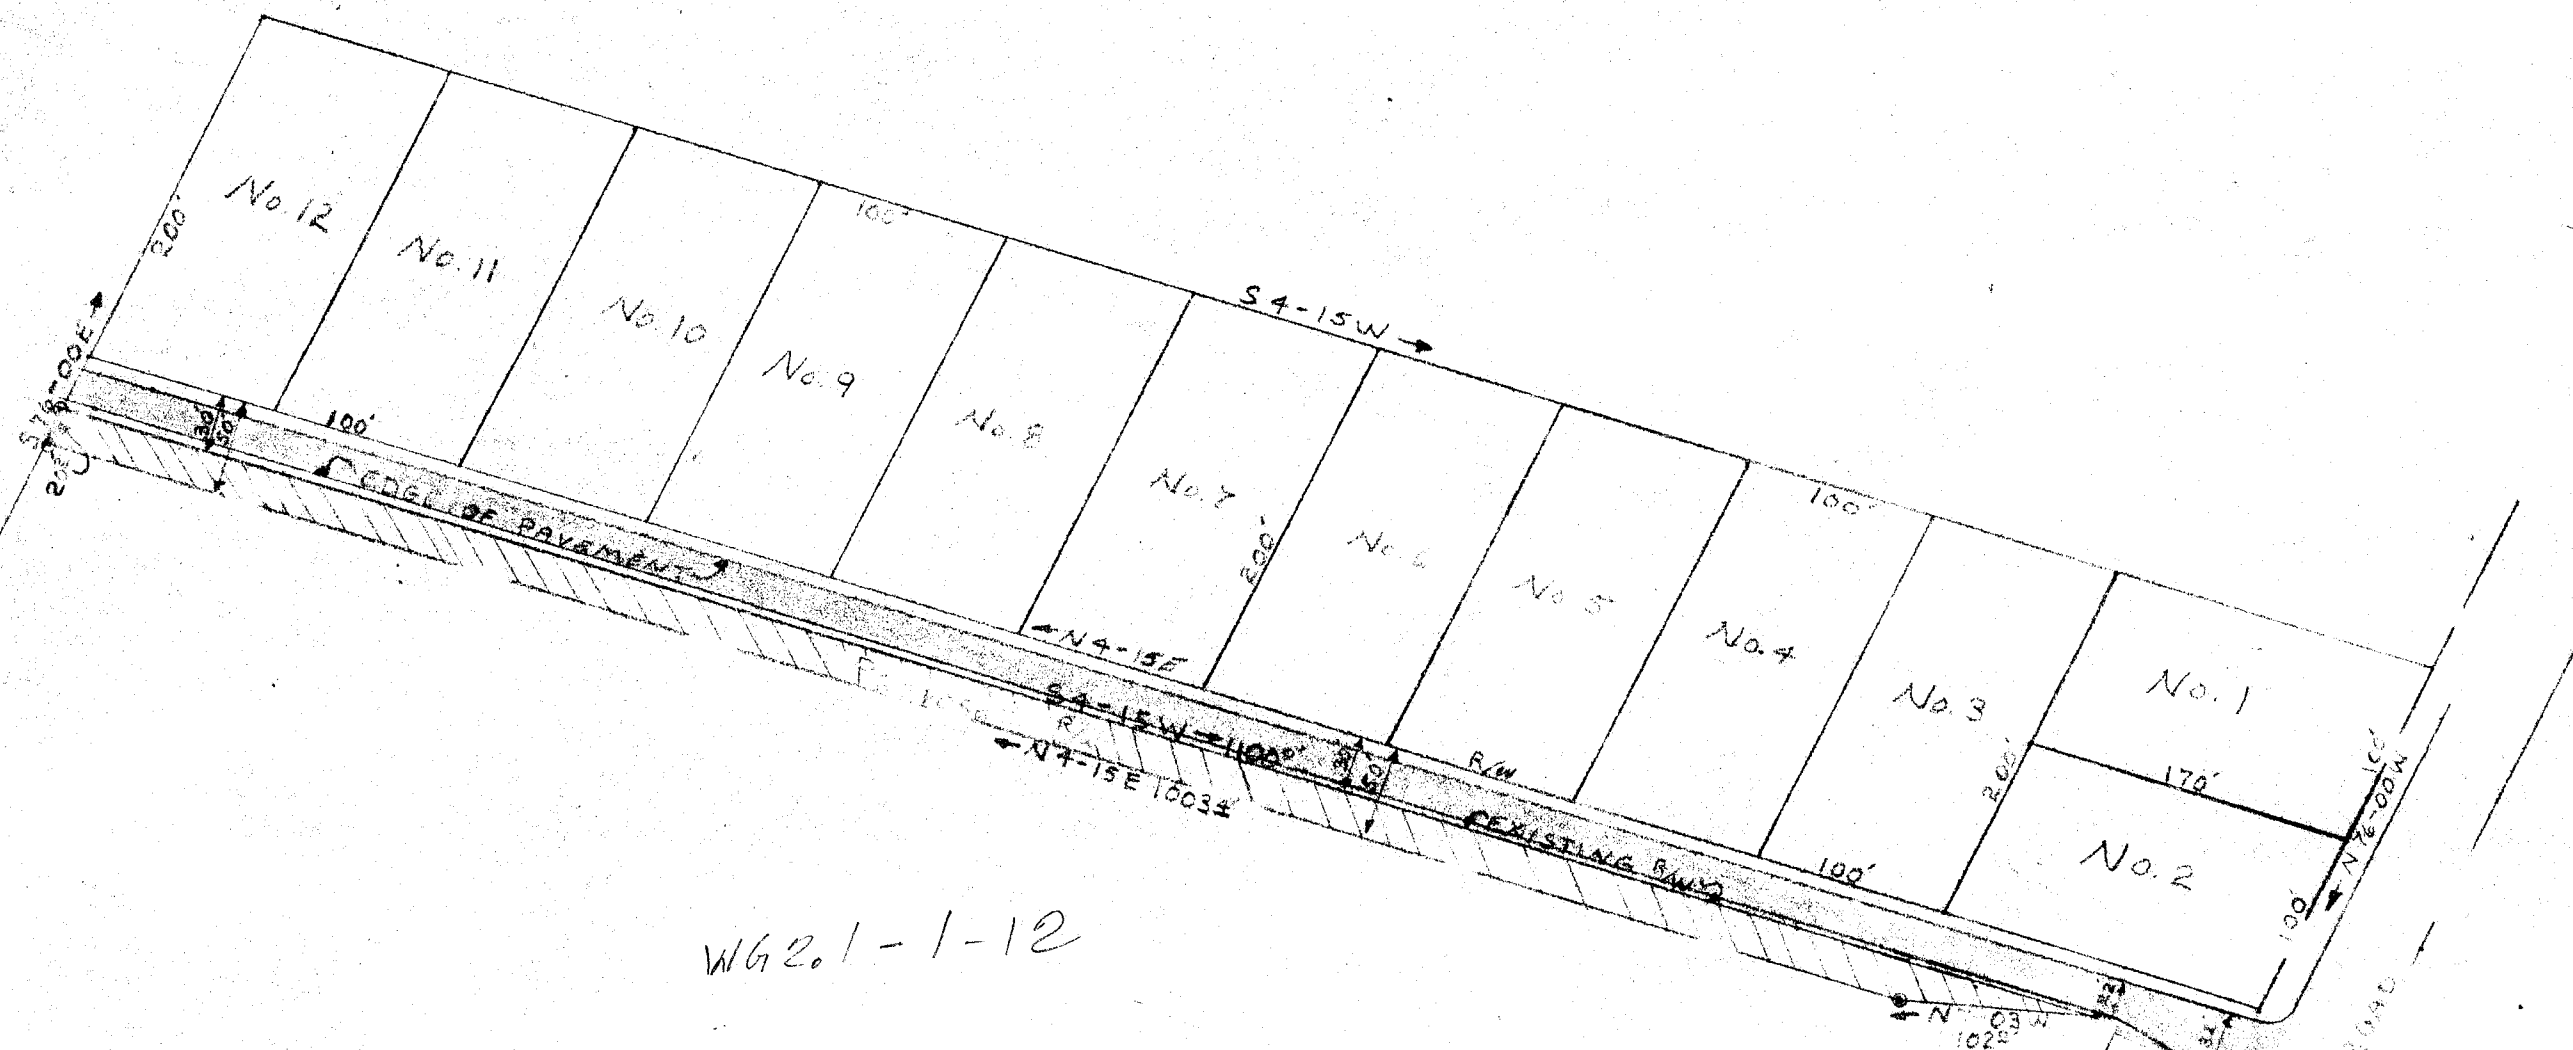

WG2.1-1-12

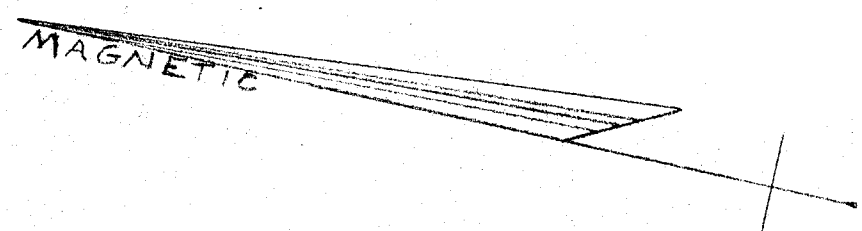

NOTE
 SEE PLAT RECORDED IN
 R.M.C. OFFICE AT HARTAS, S.C.

FILED
 GREENVILLE CO. S. C.
 NOV 24 10 35 AM '71
 OLLIE FARNSWORTH
 R.M.C.
 14705
 NOV 24 1971

HJ-105

GREENVILLE COUNTY SOUTH CAROLINA ENGINEERING DEPARTMENT		
REV. 1	RIGHT OF WAY ACQUISITION	VOL. NO.
		FILE NO.
DESIGNED BY MH	BARRER ROAD	SHEET
CHECKED BY JMP		OF
W. R. [Signature] COUNTY ENGINEER	DATE OCT. 6, 1971	SCALE 1" = 100'