


MICROFILMED

FILED
GREENVILLE CO. S. C.
APR 18 4 13 PM '72
OLLIE FARNSWORTH
R. M. C.

JAKE SULLIVAN

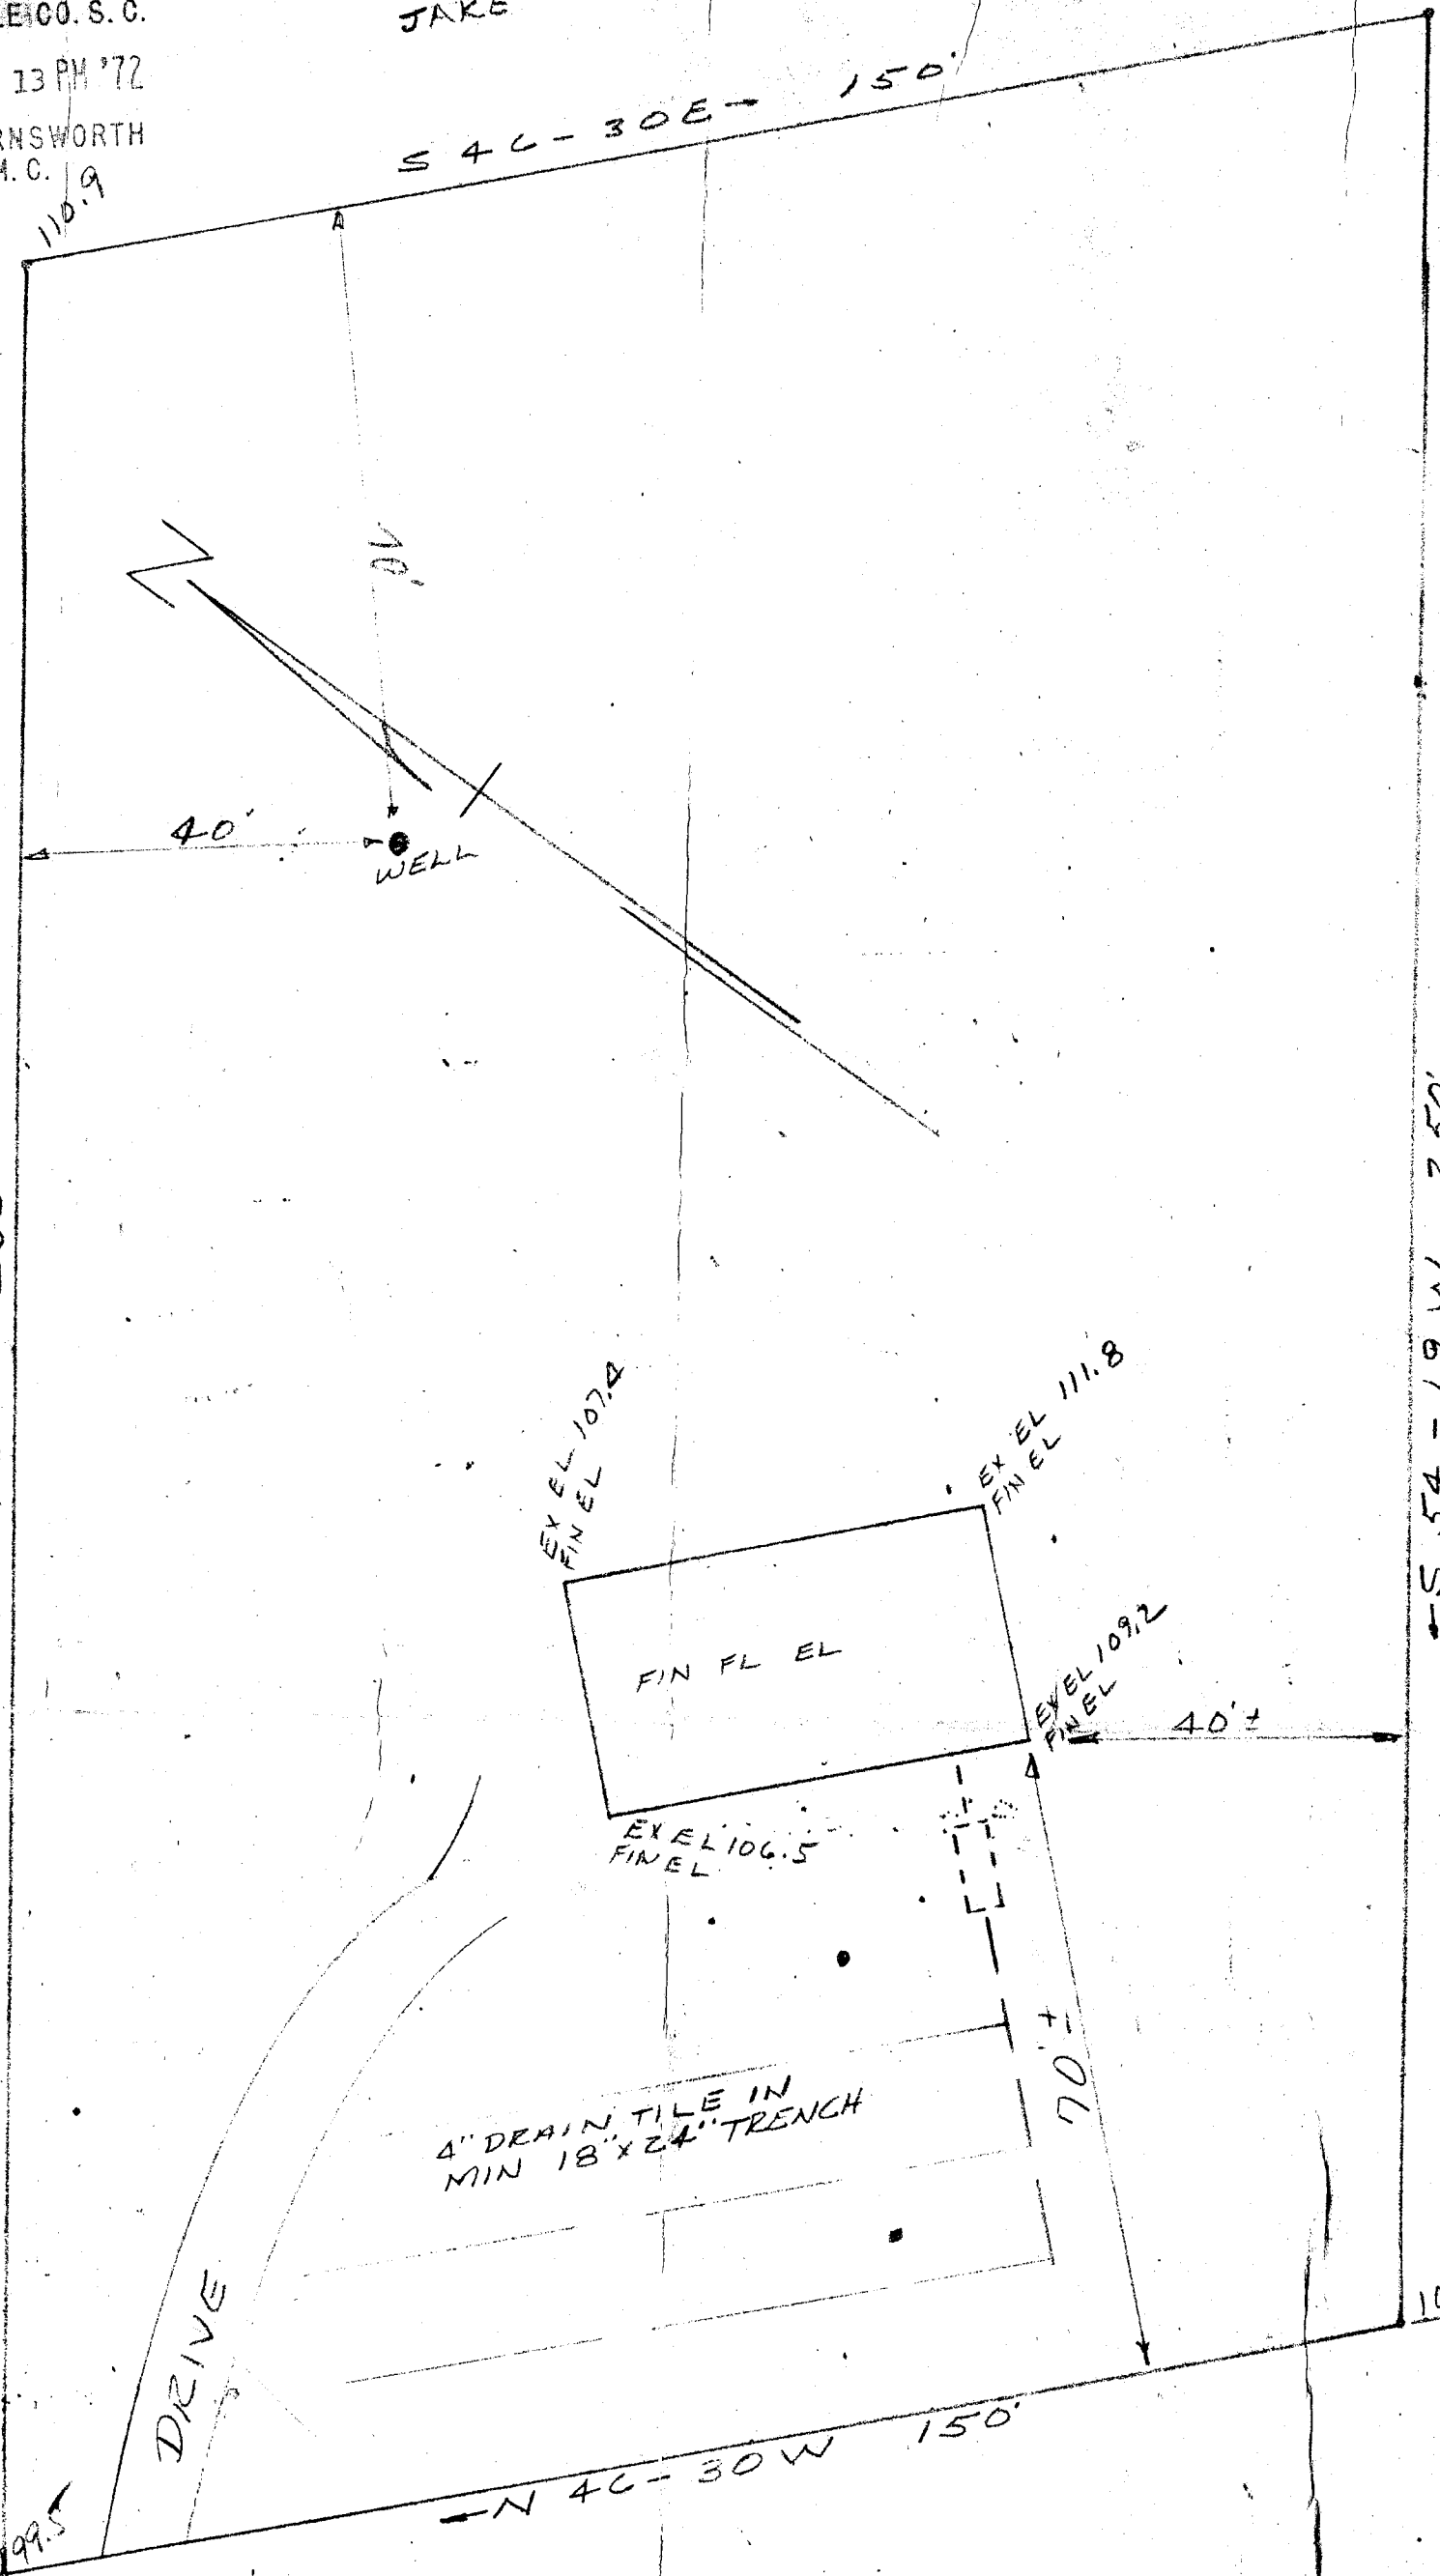

DIRT DRIVEWAY

JAKE SULLIVAN

JAKE SULLIVAN

PLOT PLAN
ALVIN L. & AMELIA A. SULLIVAN
GREENVILLE CO., S. C.
JULY 7, 1971 SCALE 1" = 20'

THIS IS TO CERTIFY THAT ON JULY 7, 1971
A PERCOLATION TEST WAS MADE ON THIS
LOT IN ACCORDANCE WITH MPS AND
THE RESULTS OF THAT TEST SHOW AN
AVERAGE RATE OF FALL OF 1" IN 20.2 MIN.
BY: CAMPBELL & CLARKSON, SURVEYORS, INC.
H.C. Clarkson, Jr. RLS 2583

RECORDING FEE
PAID \$ 200

APR 18 1972
28208

42-145

no down jet
was with
dirt road
etc.

88208 Filed This 18 day of April 1972
Recorded
Page 145 of 413
R. M. C.
Ollie Farnsworth
Hester Meane Conveyance Greenville County, S. C.