


27376 Filed This 10 day of April 1972  
 And Recorded in Vol. 48 Page 165 at 4:56 P.M.  
 Ollie Farnsworth  
 Register Measur Conveyance Greenville County, S. C.

MICROFILMED  
 N. B. 187

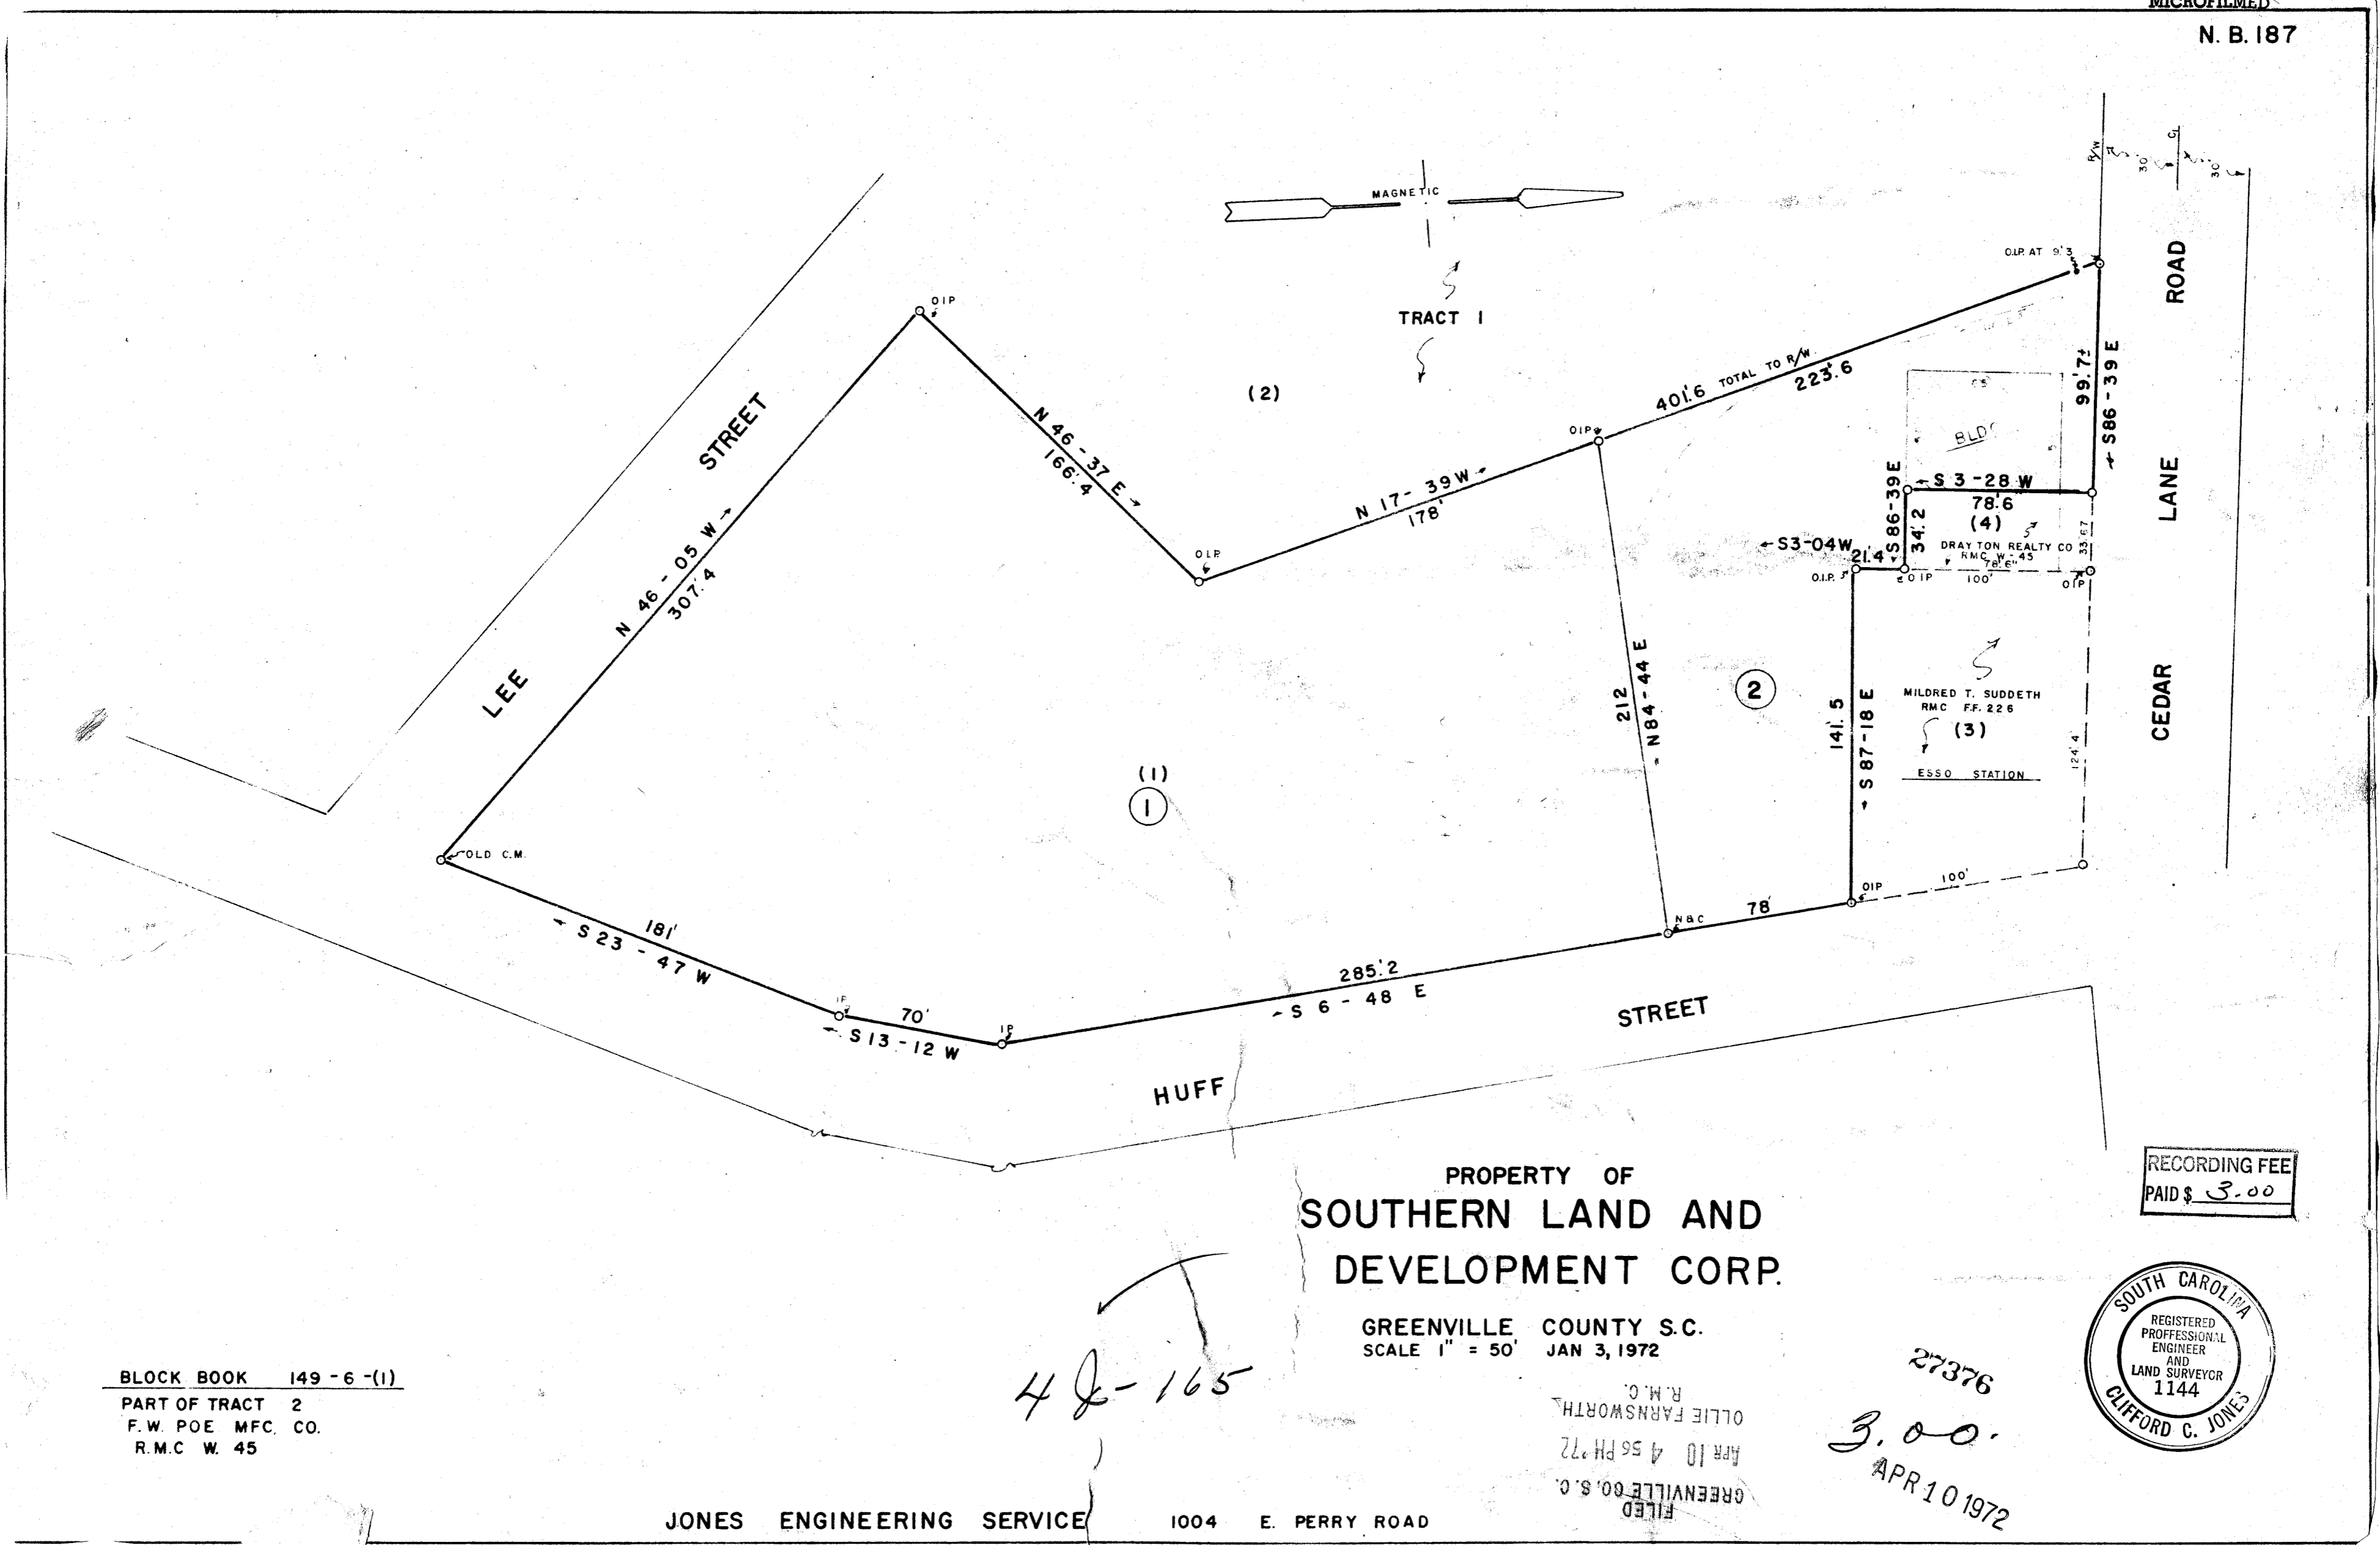


BLOCK BOOK 149-6-(1)  
 PART OF TRACT 2  
 F.W. POE MFC. CO.  
 R.M.C. W. 45

PROPERTY OF  
 SOUTHERN LAND AND  
 DEVELOPMENT CORP.

GREENVILLE COUNTY S.C.  
 SCALE 1" = 50' JAN 3, 1972

RECORDING FEE  
 PAID \$ 3.00

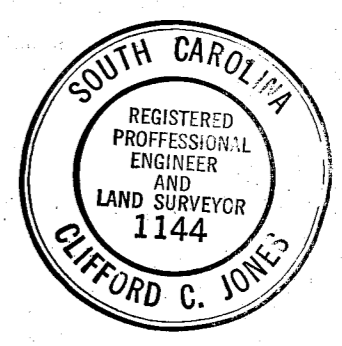

27376  
 3.00  
 APR 10 1972

JONES ENGINEERING SERVICE 1004 E. PERRY ROAD

48-165