
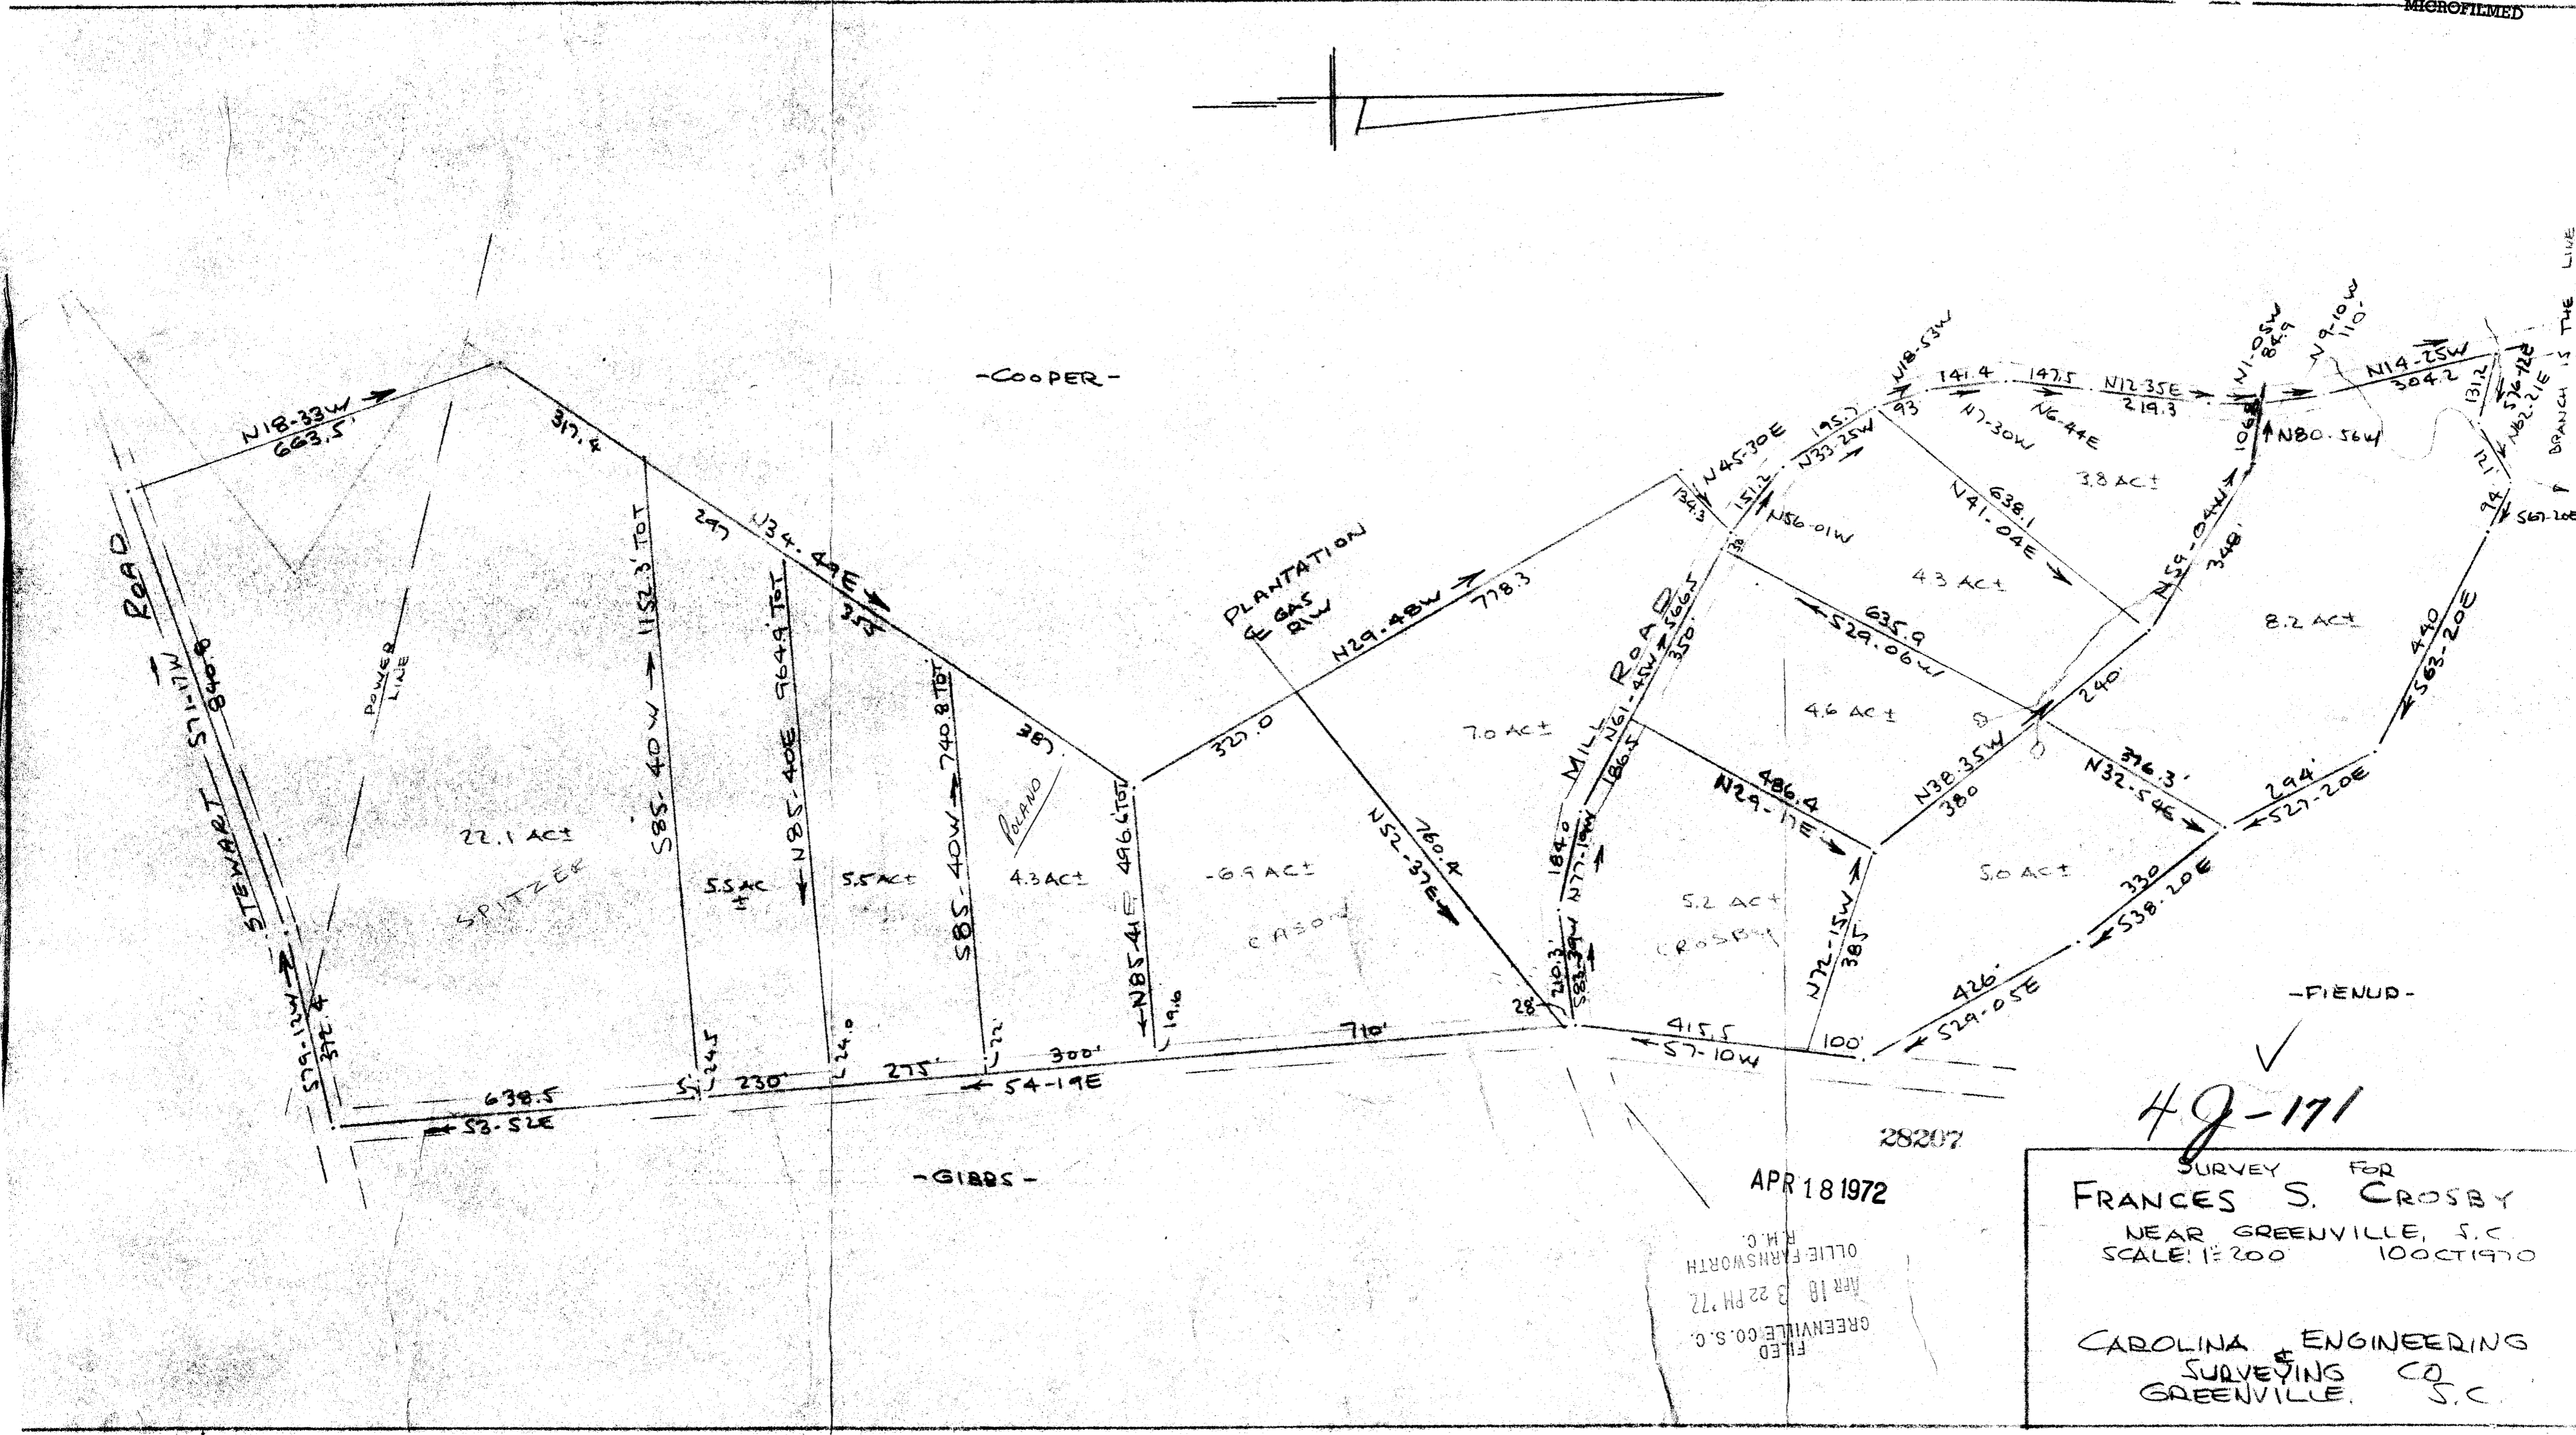


28207 Filed This 18th day of April 1972
 And Recorded in Vol. _____ Page _____ at 2:22 P.M.

 Register M. _____ Greenville County, S. C.

MICROFILMED

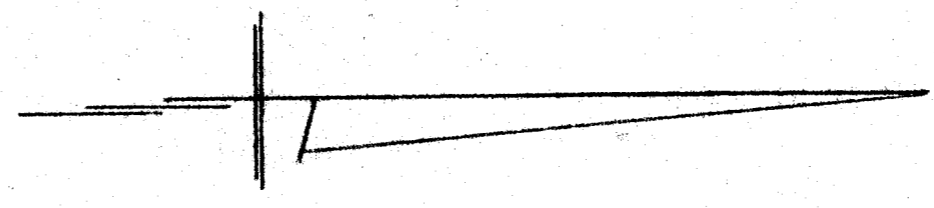

APR 18 1972
 OLLIE FARNSWORTH
 APR 18 3 22 PM '72
 GREENVILLE CO. S. C.
 FILED

28207
 49-171
 SURVEY FOR
FRANCES S. CROSBY
 NEAR GREENVILLE, S. C.
 SCALE: 1" = 200' 100' = 1970'
 CAROLINA ENGINEERING
 SURVEYING CO.
 GREENVILLE, S. C.