



29296 Filed This 4 day of June 1971
 and Recorded in Vol. 41C Page 111 at 11:04 AM
 Ollie Farnsworth
 Register of Deeds Greenville County, S. C.

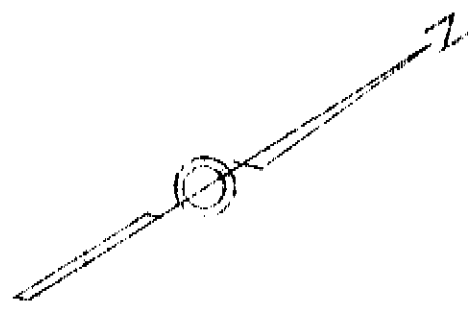

SALUDA LAKE

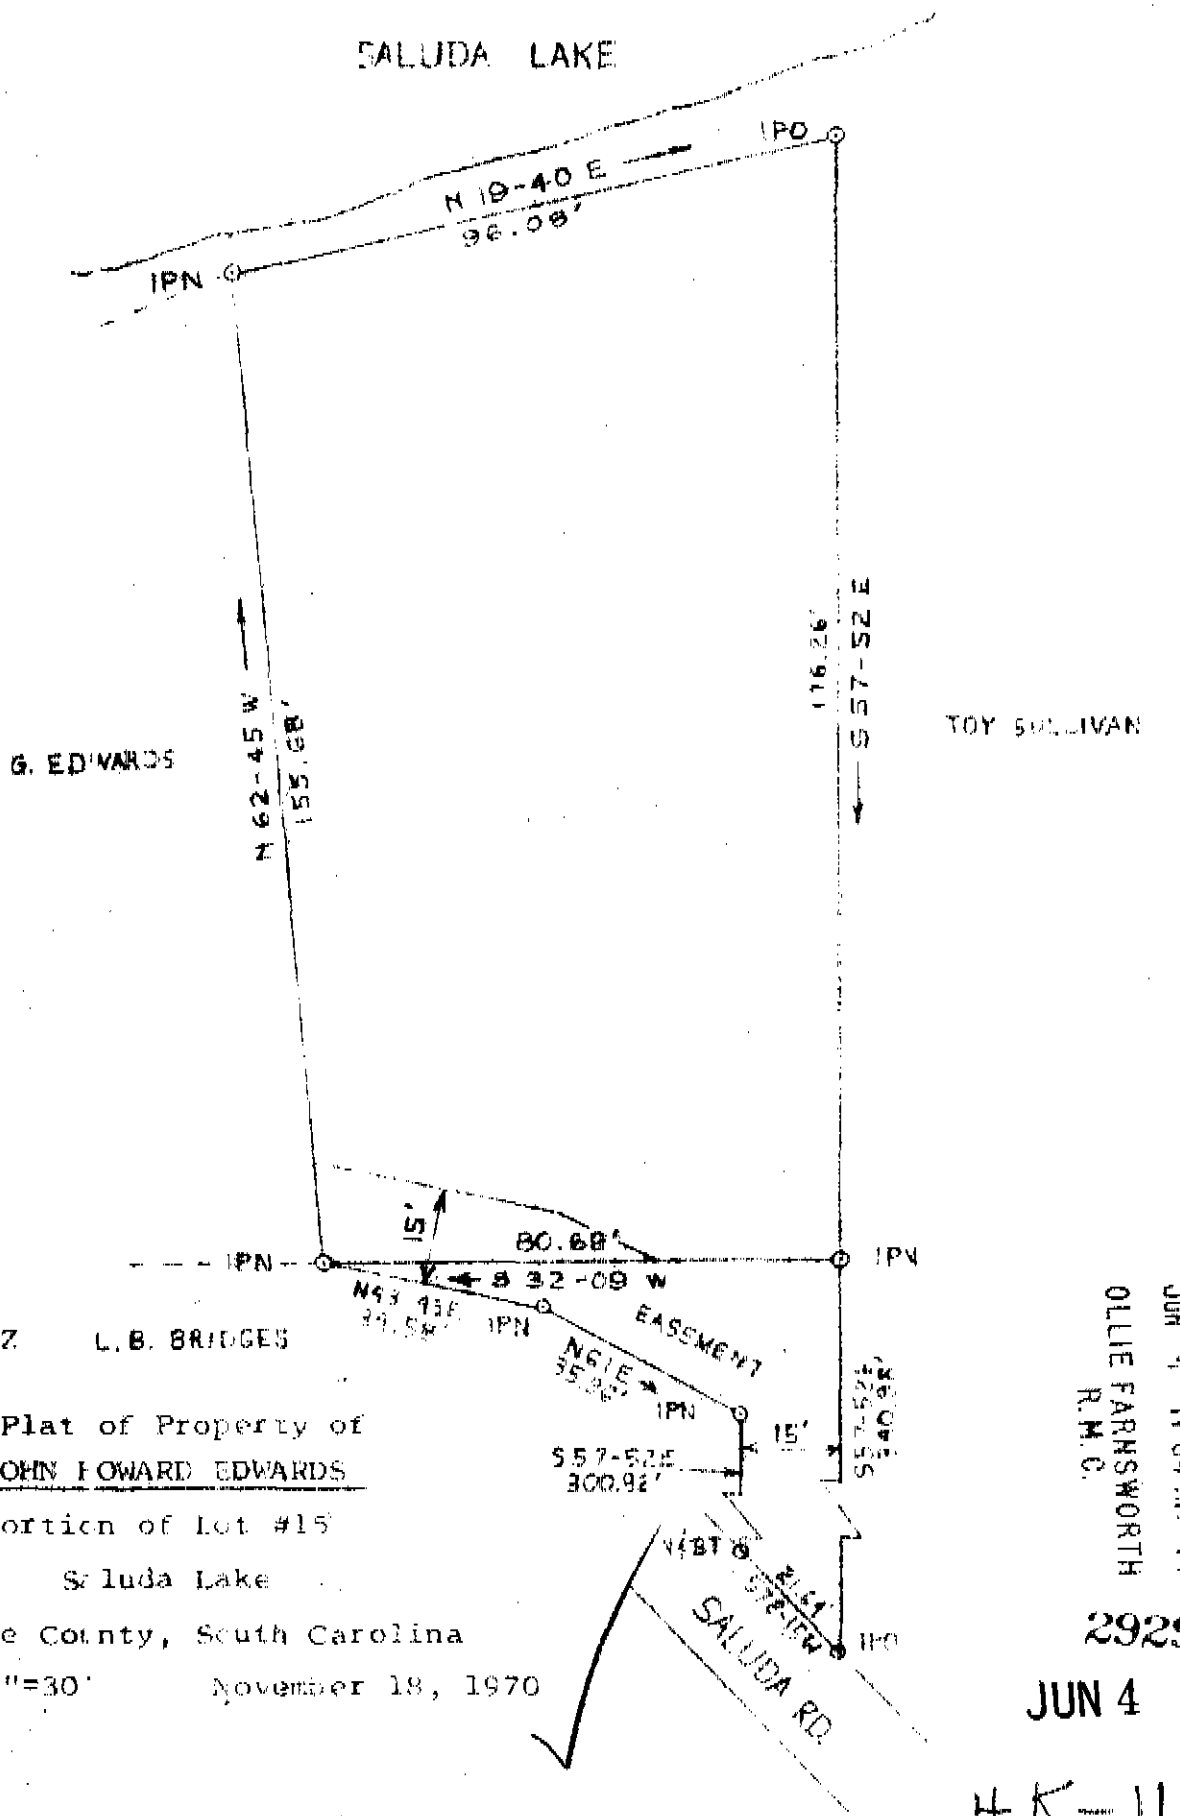

REP: Plat Bk 77 L.B. BRIDGES Page 106
 Plat of Property of JOHN HOWARD EDWARDS
 Portion of Lot #15
 Saluda Lake
 Greenville County, South Carolina
 Scale: 1"=30' November 18, 1970

FILED
 GREENVILLE CO. S. C.
 JUN 4 11 04 AM '71
 OLLIE FARNSWORTH
 R.M.C.

29296
 JUN 4 1971

4 K-11

William R. McCoy
 William R. McCoy
 Reg. Engr. & T. S. 03551

RECORDING FEE
 PAID \$ 509

enwright associates
 GREENVILLE, S. C.