


13250 TR. # 6, 1st Nov 1971
 4 L - 127 of 100 M.
 Ollie Farnsworth
 Register M.
 Greenville, S.C.

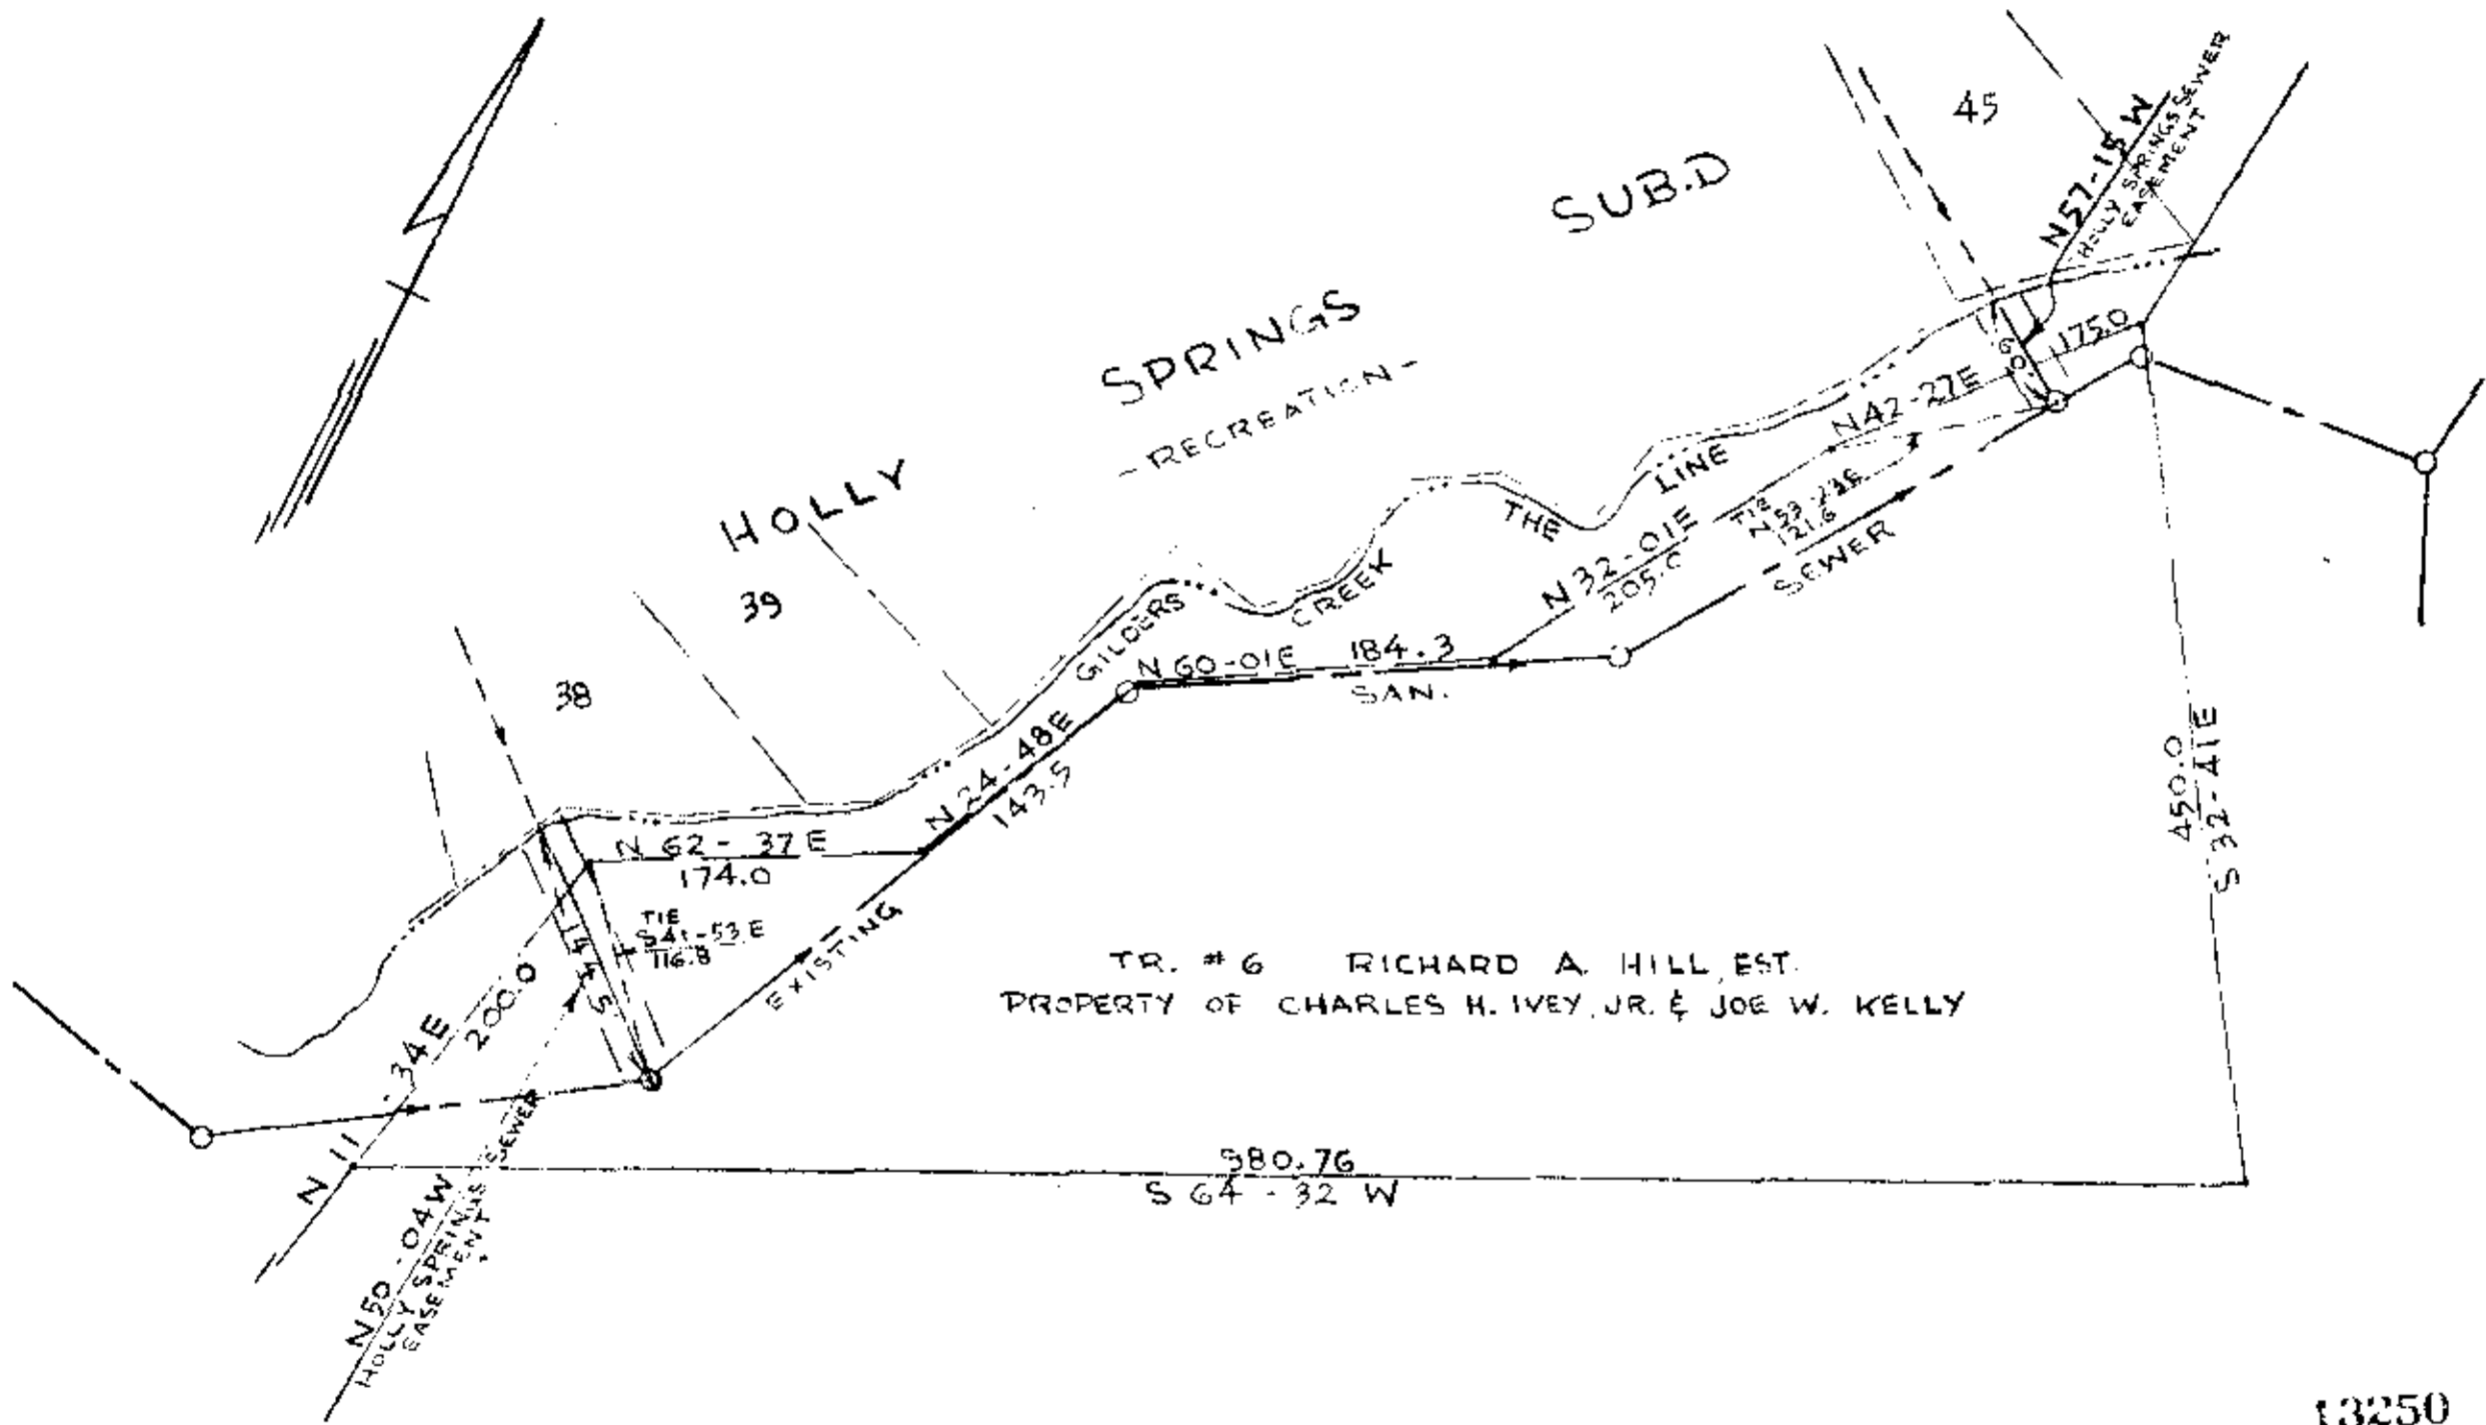

TR. # 6 RICHARD A. HILL EST.
 PROPERTY OF CHARLES H. IVEY, JR. & JOE W. KELLY

PLAT FOR
 G. SIDNEY GARRETT ET AL.
 MAULDIN, S.C.
 SCALE 1" = 100' APRIL 5, 1971

PIEDMONT ENGINEERS & ARCHITECTS
 GREENVILLE, S.C.

13250

FILED
 GREENVILLE CO. S.C.
 NOV 9 1 00 PM '71
 OLLIE FARNSWORTH
 R.M.C.

NOV 9 1971

4-L Page 12