


MICROFILMED

RECORDING FEE  
PAID \$

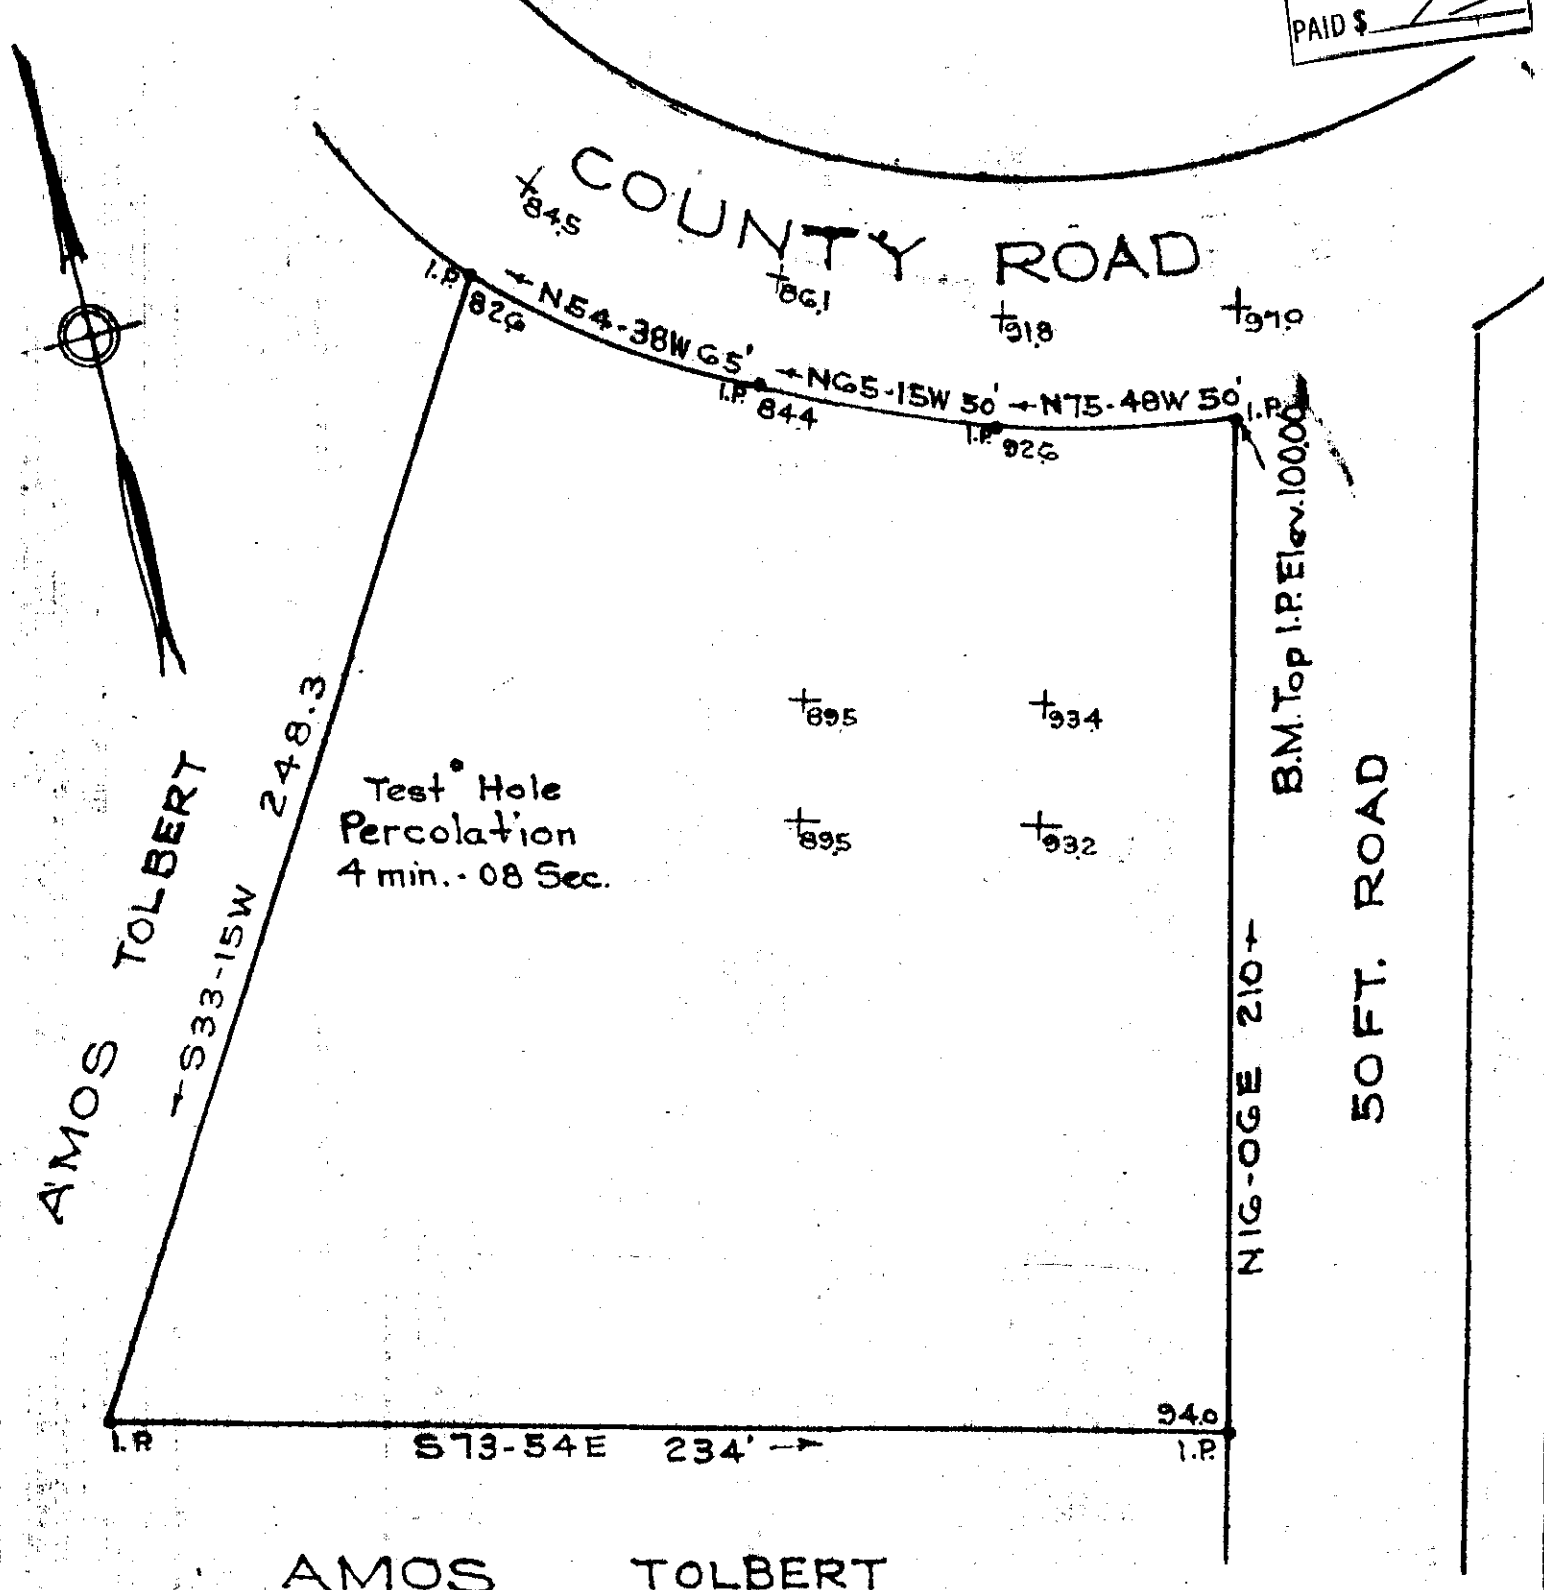

AMOS TOLBERT

PROPERTY OF  
CHARLES GAMBRELL

17141  
DEC 21 1971

GREENVILLE CO. S.C.  
Scale 1"=40' August 1967

DALTON & NEVES, ENGRS.

FILED  
GREENVILLE CO. S.C.  
DEC 21 4 15 PM '71  
OLLIE FARNSWORTH  
R.M.C.

4M-31 ✓

1.0 Acres

361

Register Marie Conveyance Greenville County, S. C.