



17904 Filed This 30 day of Dec 1971
 And Recorded in Vol. 4M Page 41 at 1:44 P.
 Ollie Farnsworth
 Register Mesne Conveyance Greenville County, S. C.

MICROFILMED
 N.B. 187
 -504

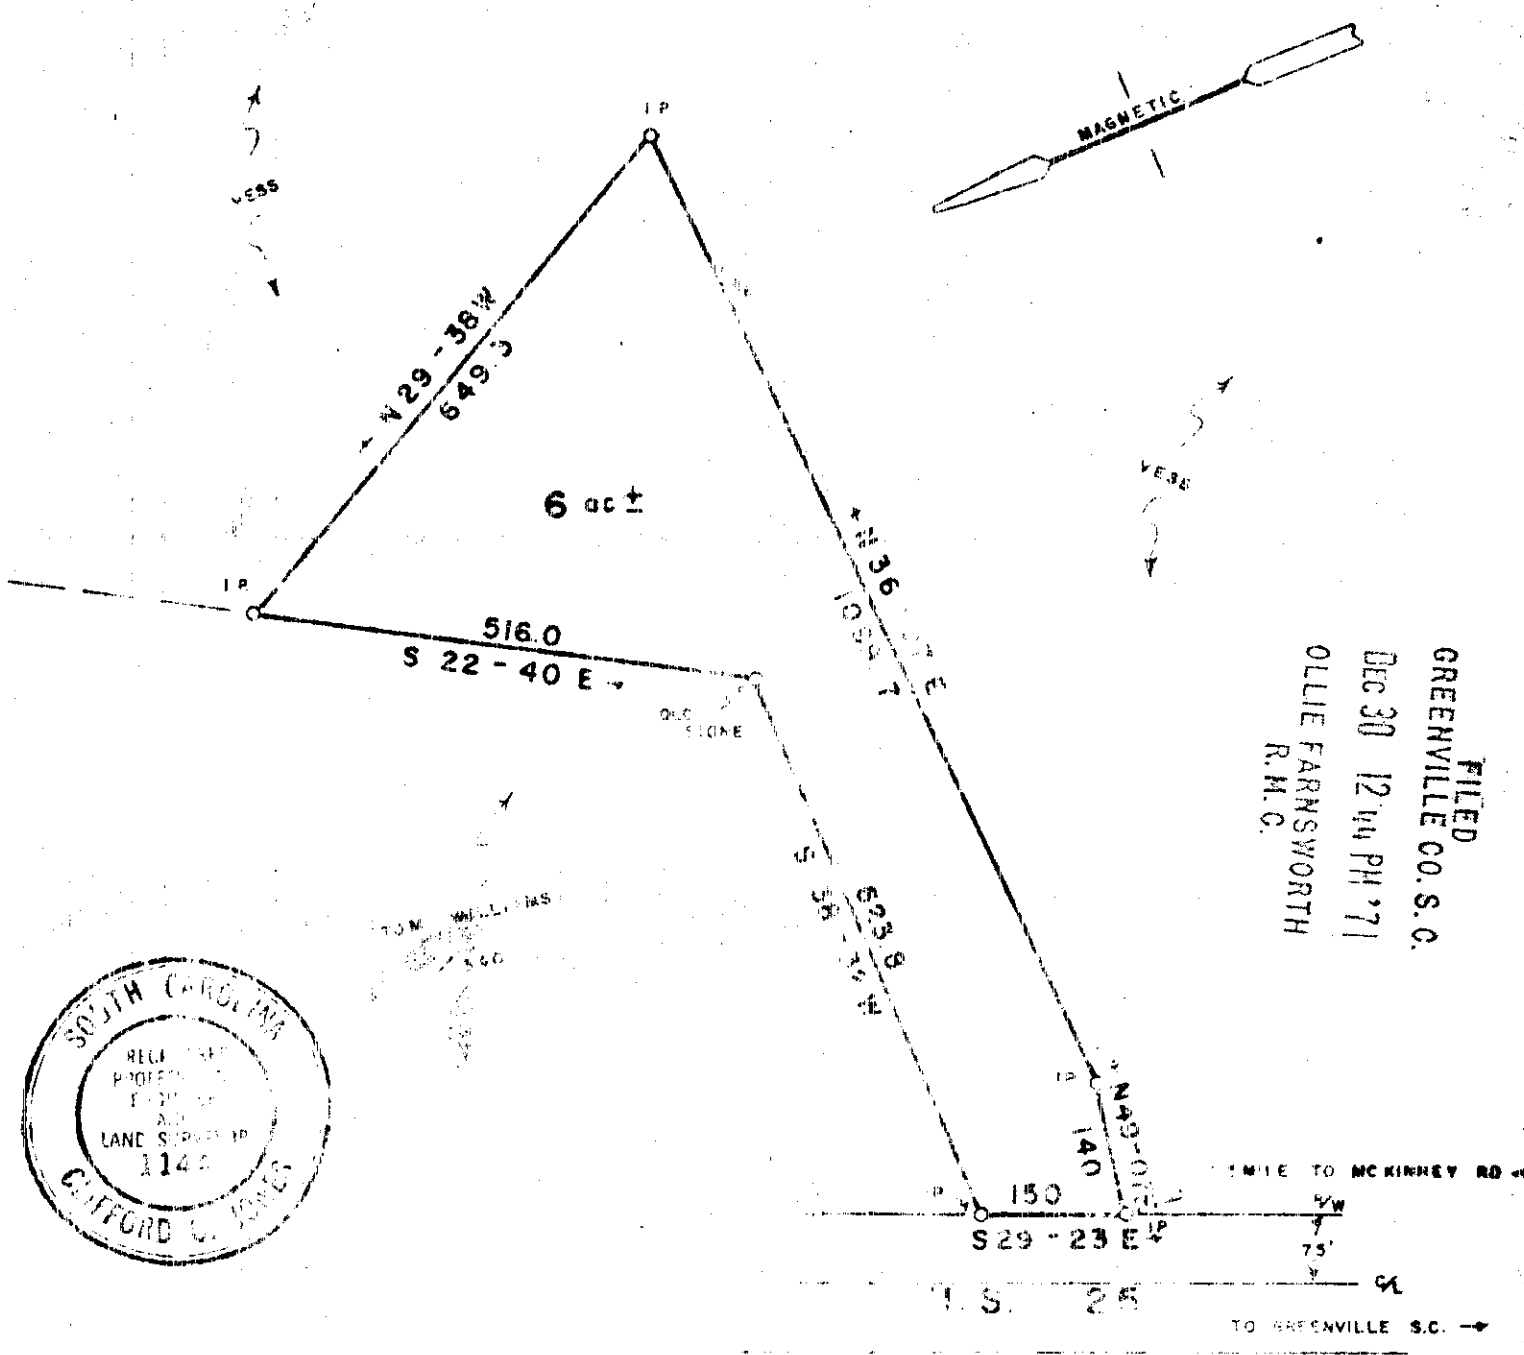

FILED
 GREENVILLE CO. S. C.
 DEC 30 12 44 PM '71
 OLLIE FARNSWORTH
 R. M. C.

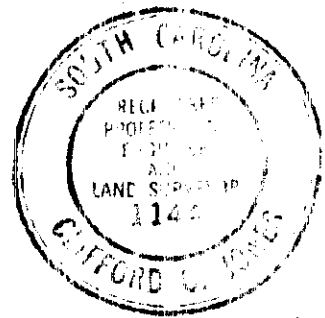

PROPERTY OF
GEORGE CLARK YOUNG
BARBARA M. YOUNG
 GREENVILLE COUNTY S. C.
 DEC 21, 1971 SCALE 1" = 200'

360 BOOK 505.2-1-43
 DEC 30 1971

504 4M-41 ✓

JONES ENGINEERING SERVICE 1004 E. PERRY RD.