
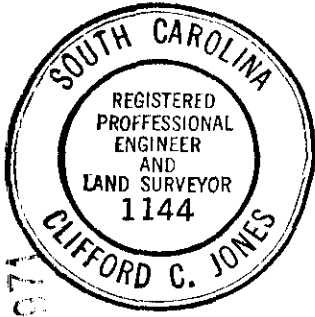
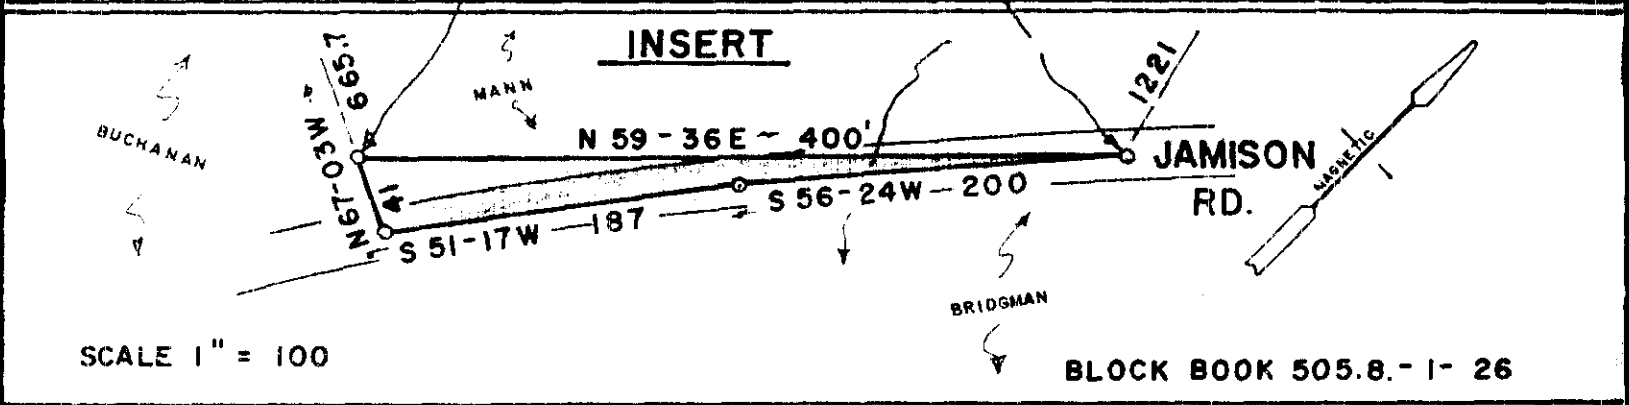


17903 11:30 AM Dec 30 1971  
 And to the 4M 45 5:00 P.  
 Ollie Farnsworth

MICROFILMED

NB. 187

RECORDING FEE  
 PAID \$ 50

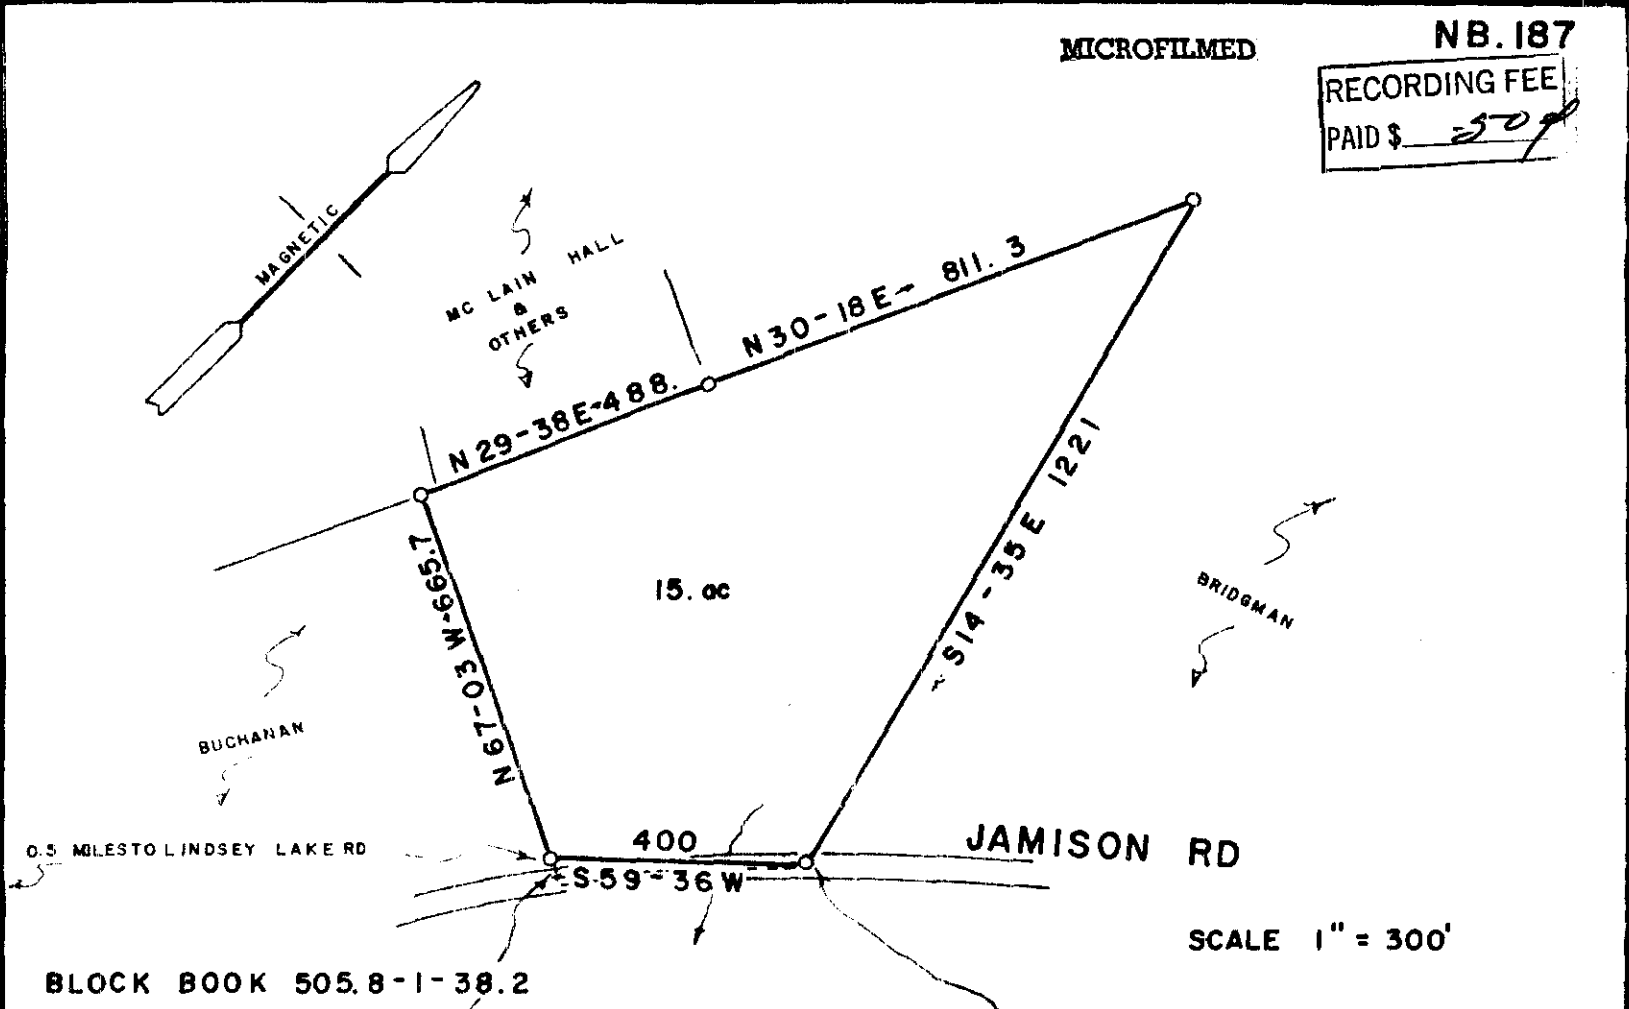

PROPERTY OF  
**NANCY B. MANN**  
 GREENVILLE COUNTY S.C.  
 DEC 22, 1971

FILED  
 GREENVILLE CO. S.C.  
 DEC 30 5 00 PM '71  
 OLLIE FARNSWORTH  
 R.M.C.  
 17903  
 DEC 30 1971

JONES ENGINEERING SERVICE 1004. E PERRY RD