
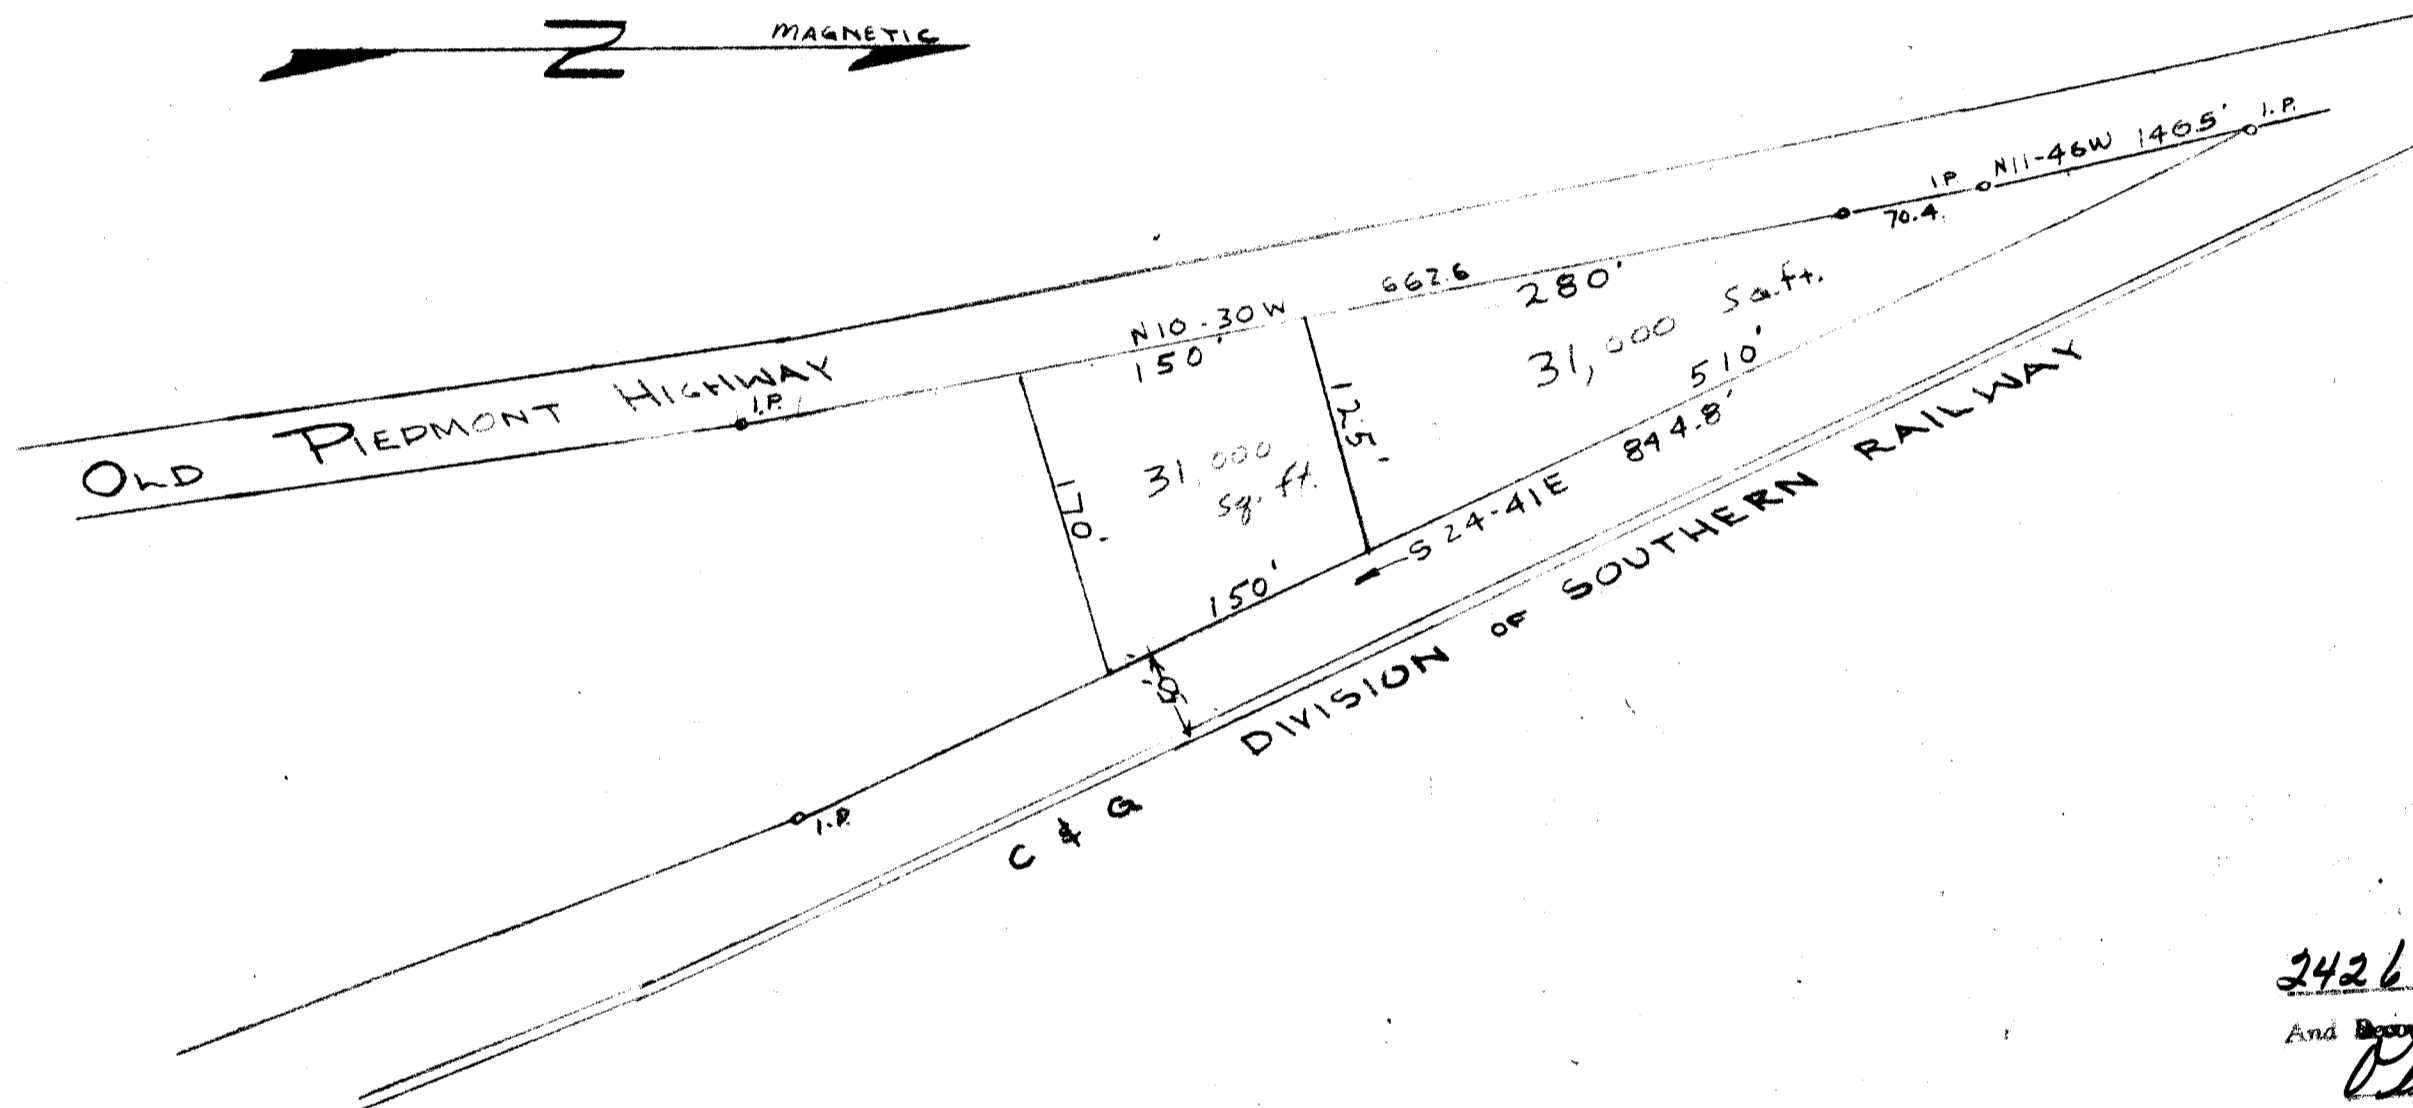


FILED  
GREENVILLE CO. S. C.  
MAR 10 - 2 35 PM '72  
OLLIE FARNSWORTH  
R. H. C.

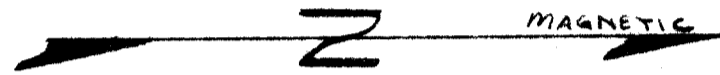

SCALE 1" = 100'

24263 Filed This 10 day of March 1972  
And Recorded in Vol. 4N Page 64 at 2:39 P.  
*Ollie Farnsworth*  
Register Greenville County, S. C.

PUBLIC WATER AVAILABLE  
PROPERTY ZONED R-5 RESIDENTIAL

DALTON & NEVES R.L.S.

THIS PLAT IS THE PROPERTY OF  
AS DEPOSITED BY IN GREENVILLE  
COUNTY S. C. ON MARCH 9, 1972.  
3.9.72 *J. Thomas Burns*  
Greenville County Planning Commission

4N-64 ✓ 24263

GEORGE M. BURNS		
SCALE: 1"=100	APPROVED BY:	DRAWN BY
DATE: 3/9/72		REVISED
		DRAWING NUMBER